
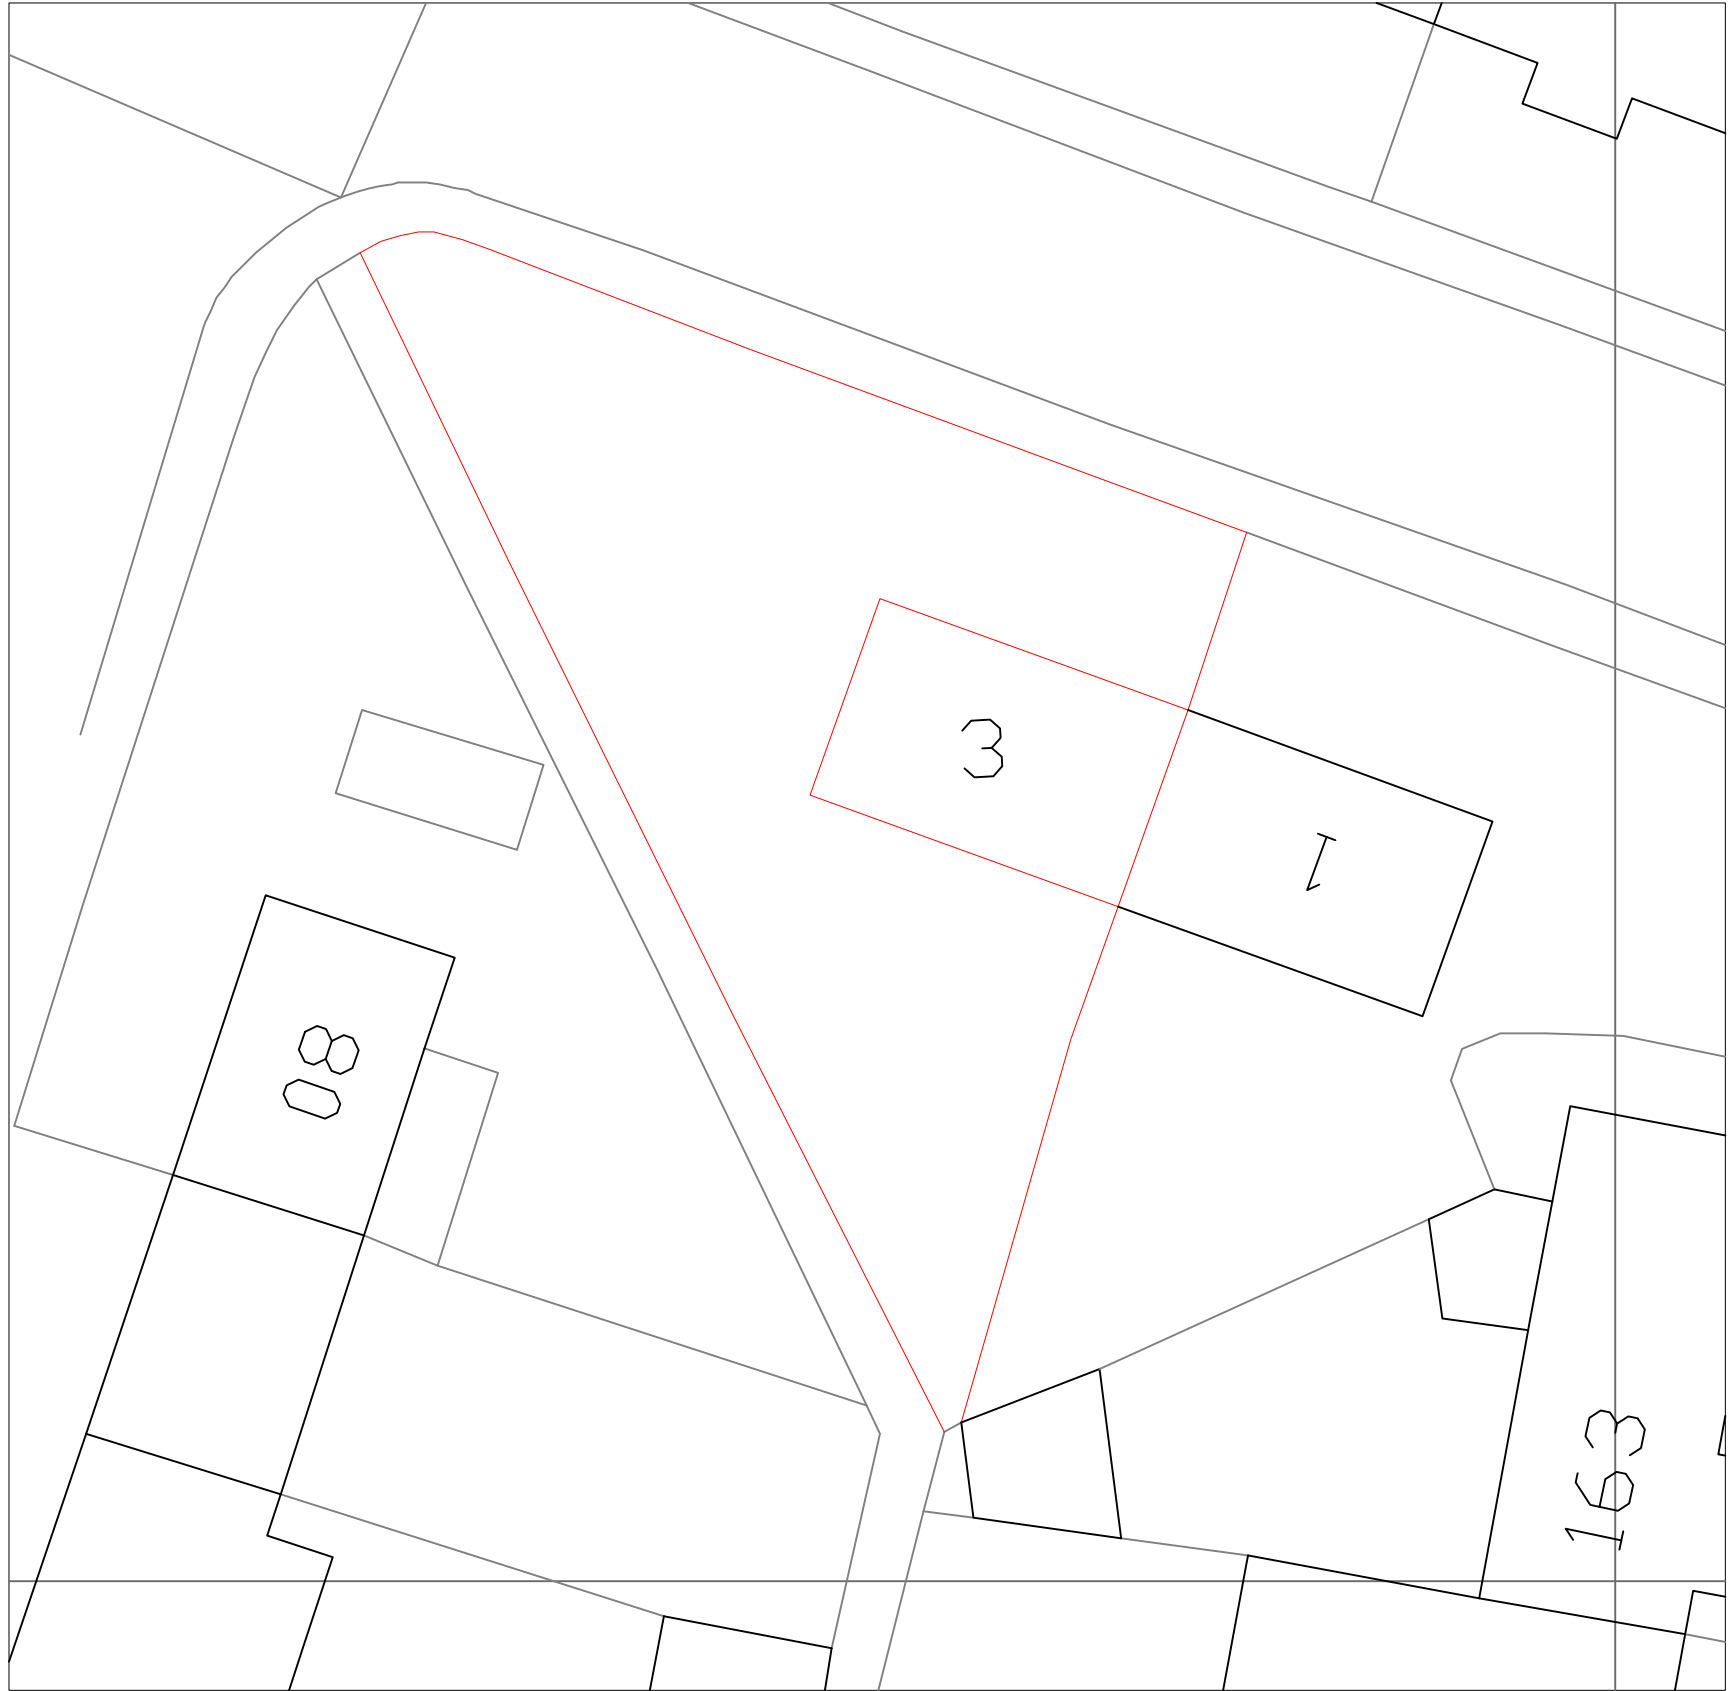



M 1:200

 



Existing Site plan 1-200 @ A3

Smoke detector & Fire Alarm	Indicator Panel	30 Min Rated Fire Door	Spot Lights
Heat Detector	Manual Call Point	Existing Structure Walls	Pendant Lights
H <sub>2</sub> O Extinguisher	Emergency Lighting	Existing Partition Walls	Single Radiator
CO <sub>2</sub> Extinguisher	Fire Blanket	New Partition Walls	Double Radiator

CLIENT	Mrs Han Ni	DRAWING NO.	DESIGNED BY	SCALE
PROJECT ADDRESS	3 Otter Road Greenford UB6 9DX	S-01	JOHN	1:200
			APPROVED BY	DATE
				21/11/23

 

M 1:200

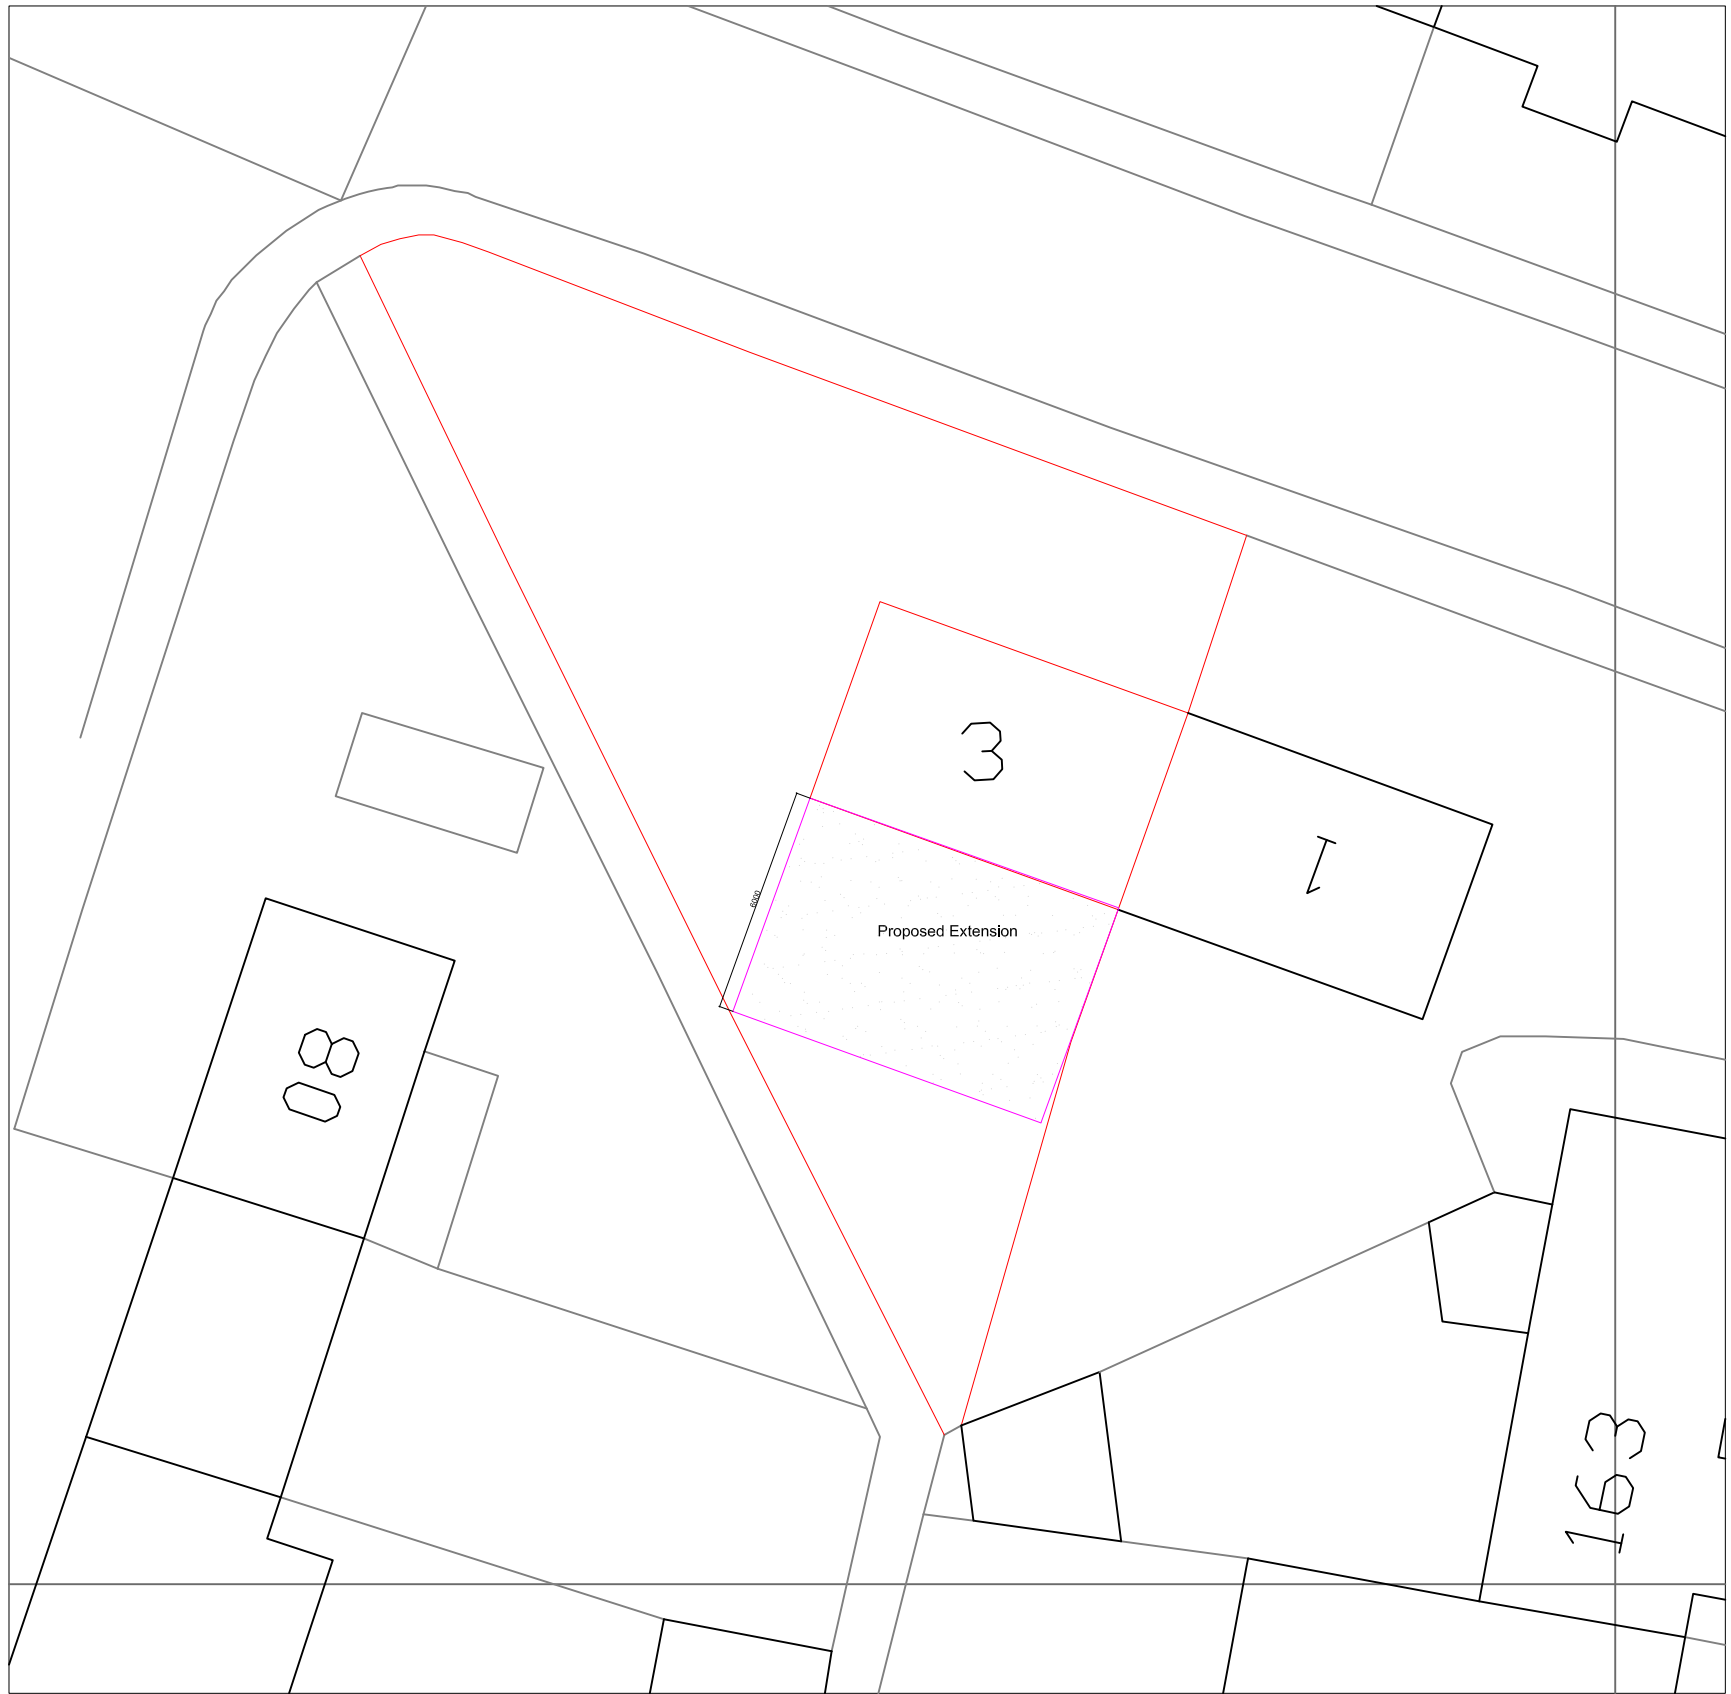 

Proposed Site plan 1-200 @ A3

Smoke detector & Fire Alarm	Indicator Panel	30 Min Rated Fire Door	Spot Lights
Heat Detector	Manual Call Point	Existing Structure Walls	Pendant Lights
H <sub>2</sub> O Extinguisher	Emergency Lighting	Existing Partition Walls	Single Radiator
CO <sub>2</sub> Extinguisher	Fire Blanket	New Partition Walls	Double Radiator

CLIENT	Mrs Han Ni	DRAWING NO.	DESIGNED BY	SCALE
PROJECT ADDRESS	3 Otter Road Greenford UB6 9DX	S-02	JOHN	1:200
			APPROVED BY	DATE
				21/11/23