



© HUCKLESBY ARCHITECTS DO NOT SCALE FROM DRAWINGS. USE FIGURED DIMENSIONS ONLY. REPORT ANY DISCREPANCIES IMMEDIATELY TO ARCHITECTS.	
Bridge House Bury Road Rickingham Suffolk IP22 1HA Mr & Mrs Rhodes	ALTERATIONS & EXTENSION PROPOSED GROUND FLOOR PLAN
Scale: 1:50 Date: 23.10.23 Job No: E0879 Dwg No: 11	HUCKLESBY ARCHITECTS Old Hall Farm, Main Road, Hemmingstone, Suffolk IP6 9RJ Tel: 01449 760660 Email: hucklesby.arch@btconnect.com

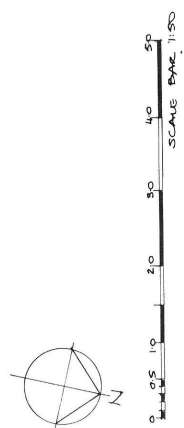



© HUCKLESBY ARCHITECTS DO NOT SCALE FROM DRAWINGS. USE FIGURED DIMENSIONS ONLY. REPORT ANY DISCREPANCIES IMMEDIATELY TO ARCHITECTS	
Bridge House Bury Road Rickingham Suffolk IP22 1HA	<b>ALTERATIONS &amp; EXTENSION</b>  <b>PROPOSED</b>
Mr. & Mrs Rhodes	<b>FIRST FLOOR PLAN</b>
<b>HUCKLESBY ARCHITECTS</b> Old Hall Farm, Main Road, Hemlingstone, Suffolk IP8 9RJ Tel: 01748 768680 Email: hucklesby.architects@gmail.com	Scale: 1:50 Date: 23.10.23 Job No: E0879 Drg No: 12

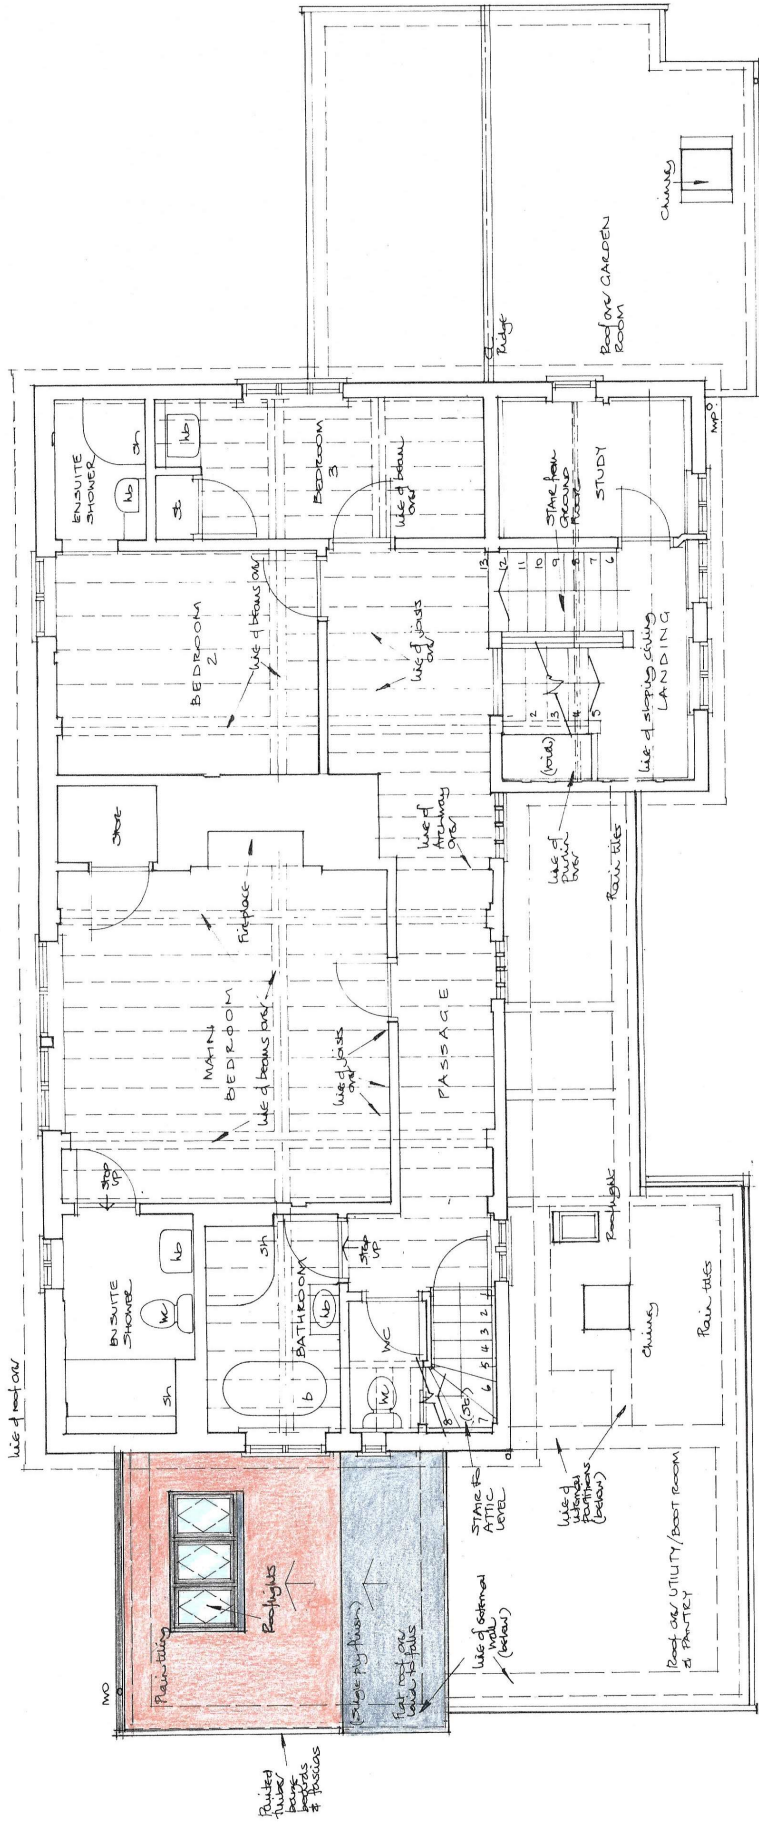