



EXISTING REAR ELEVATION

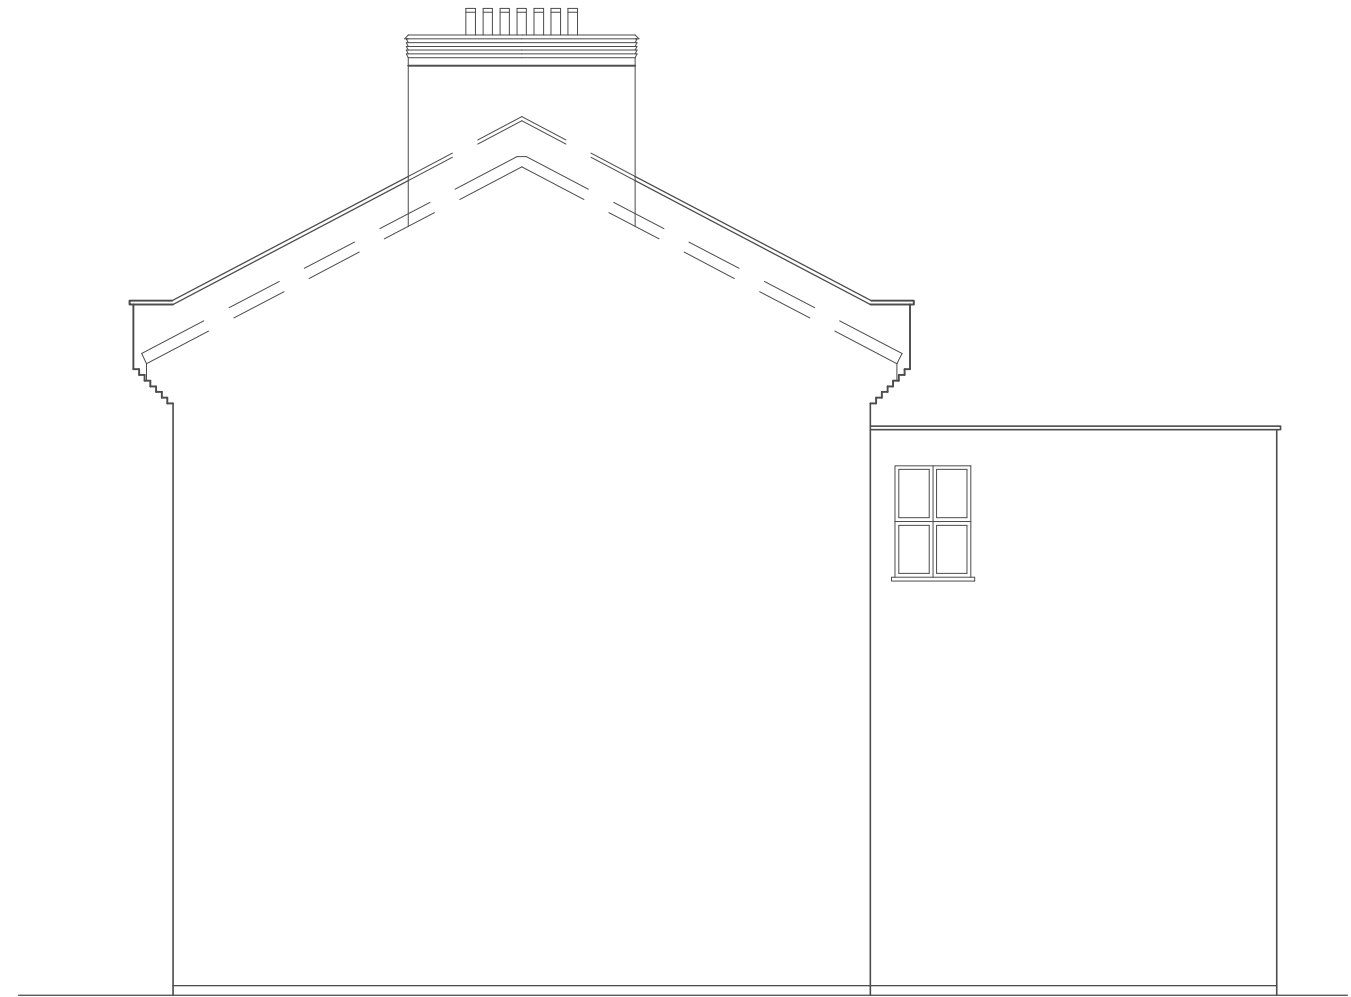

EXISTING SIDE ELEVATION

 

SCALE 1:100 @A3

| REFERENCE DRAWINGS |
|--------------------|
| A                  |
| B                  |
| C                  |

| KEY PLAN |
|----------|
|          |

NOTES:  
PLEASE NOTE THAT BEFORE BUILDING WORKS COMMENCES IT IS THE RESPONSIBILITY OF THE BUILDER OR OWNER TO SERVE PARTY WALL NOTICES TO ALL NEIGHBOURS

| No | REVISION | DATE | DESCRIPTION | BY | CHK |
|----|----------|------|-------------|----|-----|
| 0  |          |      |             |    |     |
| 1  |          |      |             |    |     |
| 2  |          |      |             |    |     |

**AXIS VECTOR**  
DESIGN LTD  
181, LONDON ROAD, MITCHAM, SURREY, CR4 2JB  
info@axisvector.co.uk www.axisvector.co.uk  
MOBILE: 07 - 491 - 268 - 732 , 07 - 403-404 - 405

|          |    |
|----------|----|
| DRAWN    | MK |
| CHECKED  | AQ |
| REVISION |    |

CLIENT/PROJECT:  
**317D CLAPHAM ROAD**  
**LONDON SW9 9BP**  
DRAWING TITLE:  
**EXISTING ELEVATION**

|             |                   |
|-------------|-------------------|
| DRAWING No. | <b>3</b>          |
| SCALE:      | <b>1:100</b>      |
| DATE:       | <b>JULY -2023</b> |