



PROPOSED REAR ELEVATION

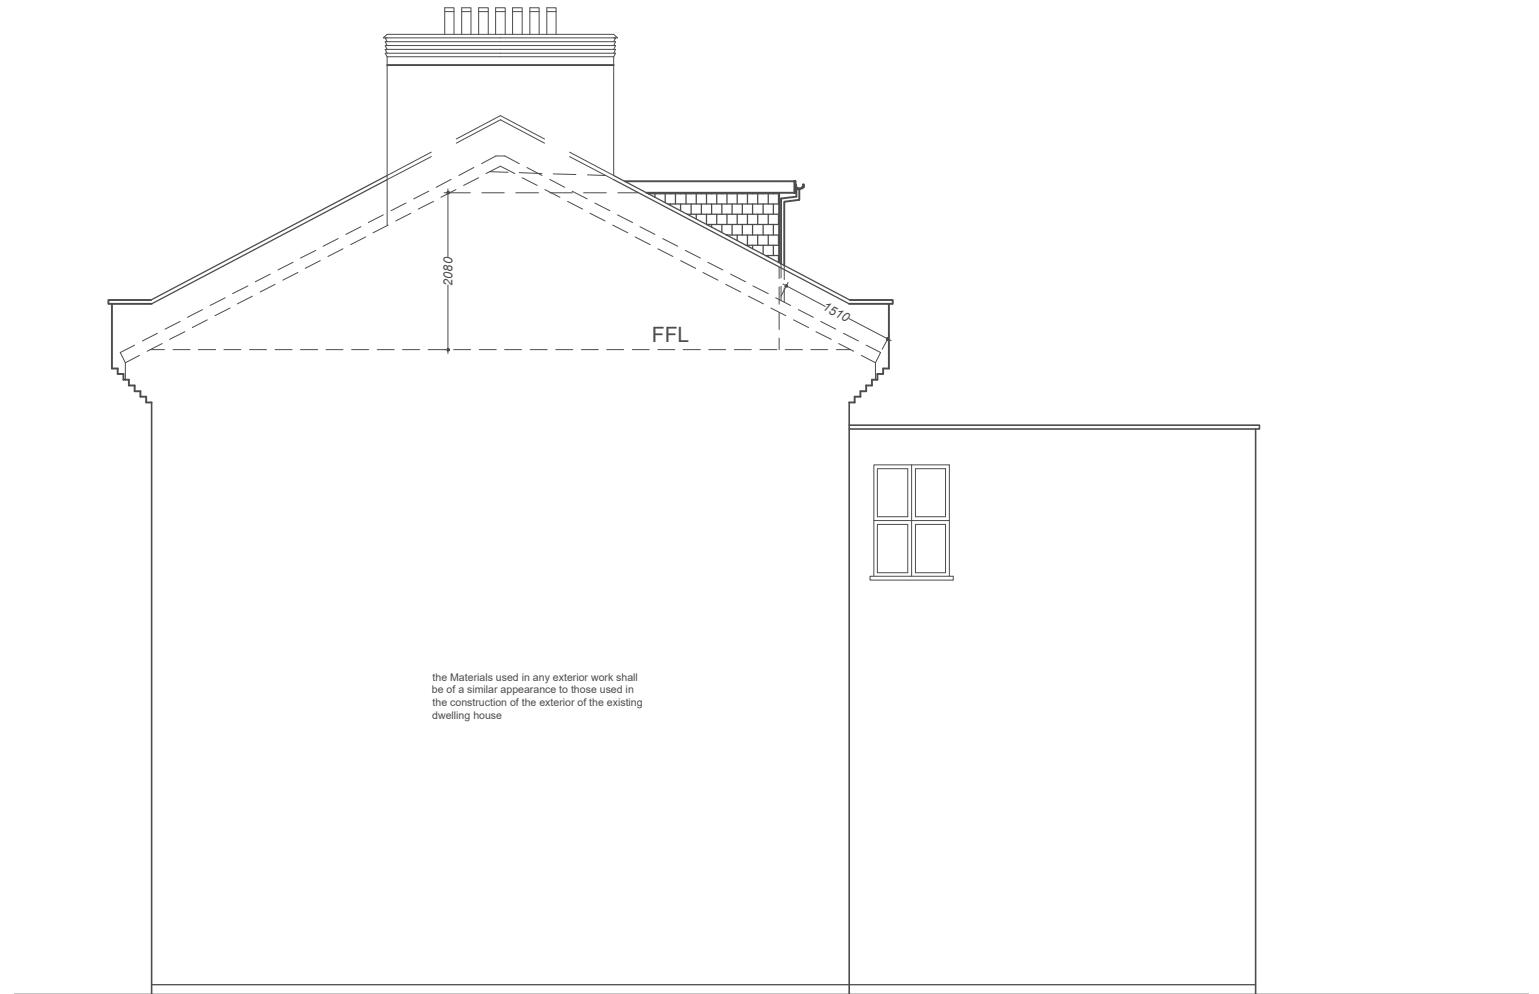

PROPOSED SIDE ELEVATION

 

SCALE 1:100 @A3

NOTE: DO NOT SCALE THIS DRAWING. ALL DIMENSIONS TO BE CHECKED AND CONFIRMED BY THE CONTRACTOR ON SITE BEFORE COMMENCING CONSTRUCTION. ANY DISCREPANCY TO BE REPORTED TO THE ARCHITECT/CLIENT.

REFERENCE DRAWINGS	
A	
B	
C	

KEY PLAN	

NOTES:
PLEASE NOTE THAT BEFORE BUILDING WORKS COMMENCES IT IS THE RESPONSIBILITY OF THE BUILDER OR OWNER TO SERVE PARTY WALL NOTICES TO ALL NEIGHBOURS

No	REVISION	DATE	DESCRIPTION	BY	CHK
0					
1					
2					

AXIS VECTOR
DESIGN LTD

181, LONDON ROAD, MITCHAM, SURREY, CR4 2JB
info@axisvector.co.uk www.axisvector.co.uk
MOBILE: 07 - 491 - 268 - 732 , 07 - 403-404 - 405

DRAWN	MK
CHECKED	AQ
REVISION	

CLIENT/PROJECT:
317D CLAPHAM ROAD
LONDON SW9 9BP
DRAWING TITLE:
PROPOSED ELEVATION

DRAWING No.	6
SCALE:	1:100
DATE:	JULY -2023