



0m 0.5m 1m 2m

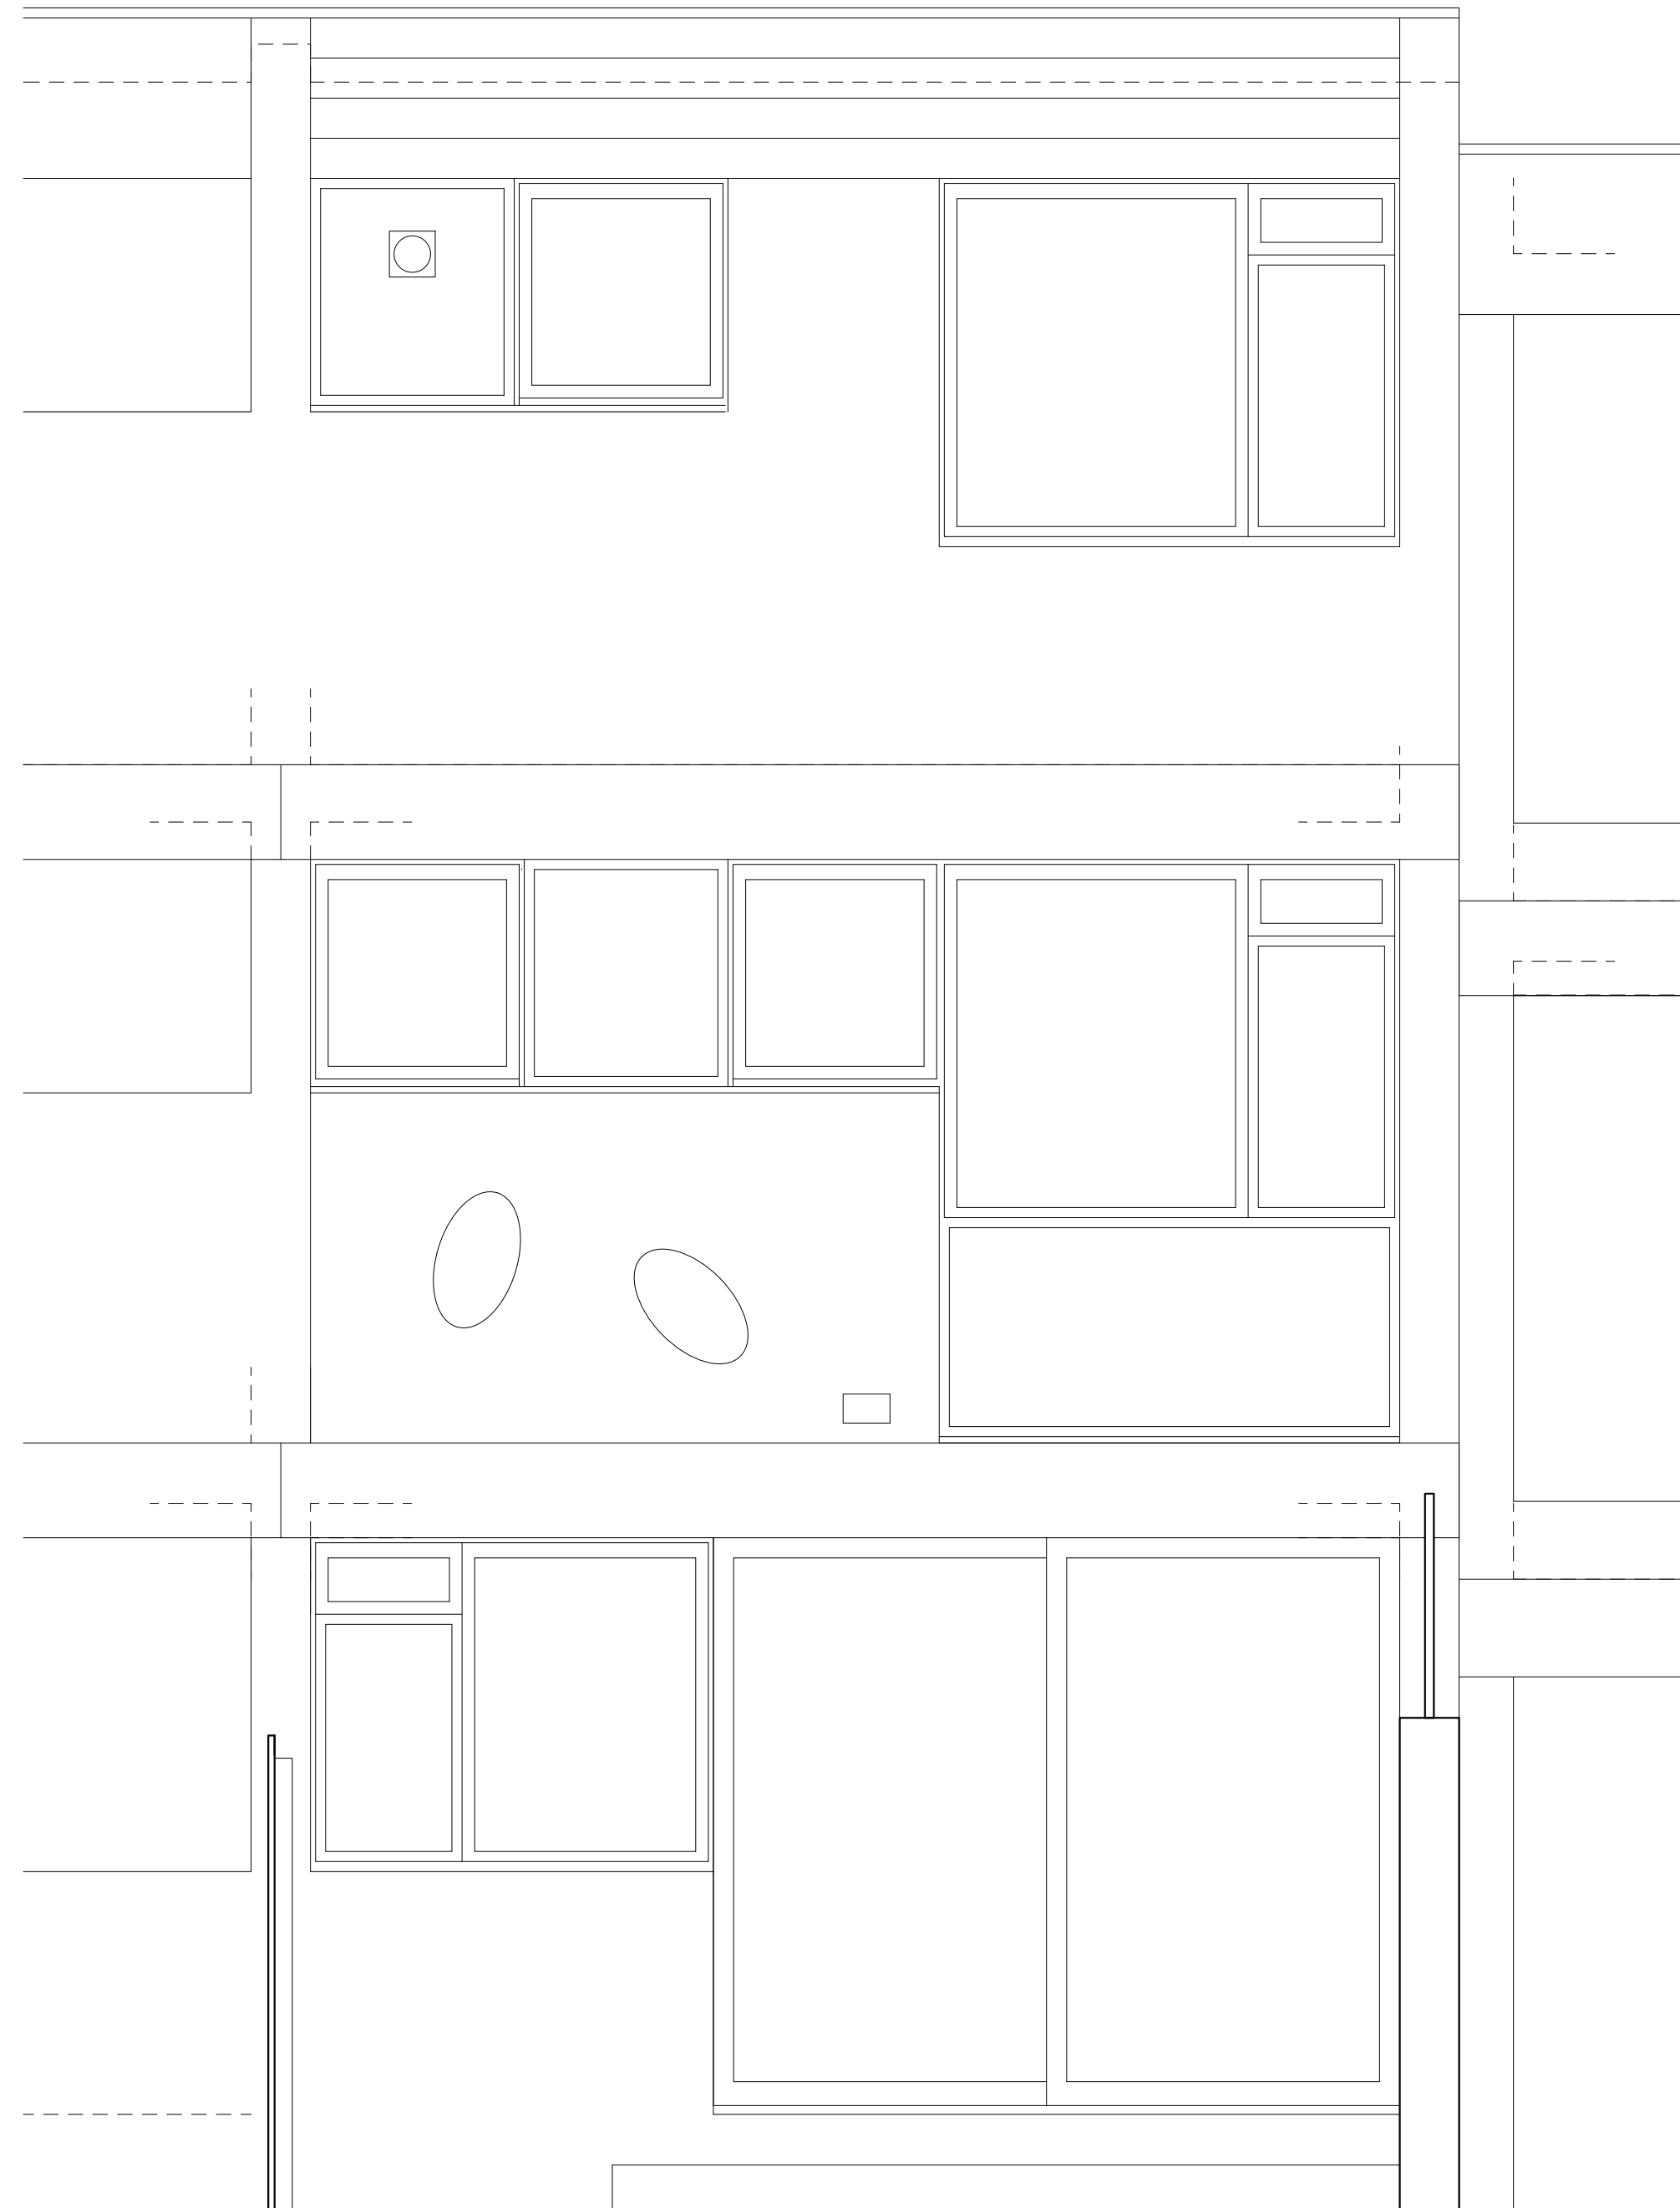


NORTH ELEVATION D-D

SOUTH ELEVATION E-E

 

NORTH ELEVATION F-F

 

Rev D: 09.06.2023 minor revisions

**DAVID FORD ARCHITECTS LTD** 0207 735 1168  
52 Arrowsmith Hse. Tyers St. London SE11 5HB david@dfordarch.co.uk

29 Halsmere Road SE5 9JQ: EXISTING REAR ELEVATION D-D, E-E, F-F

Dwg. No.	Status	Scale	Date	Rev
29HAL/15	-	1:50@A3	07.11.2022	D

© Copyright Reserved. This drawing is copyright of David Ford Architects LTD. Check Dimensions on site. Do not scale.