




20 NOV 2023

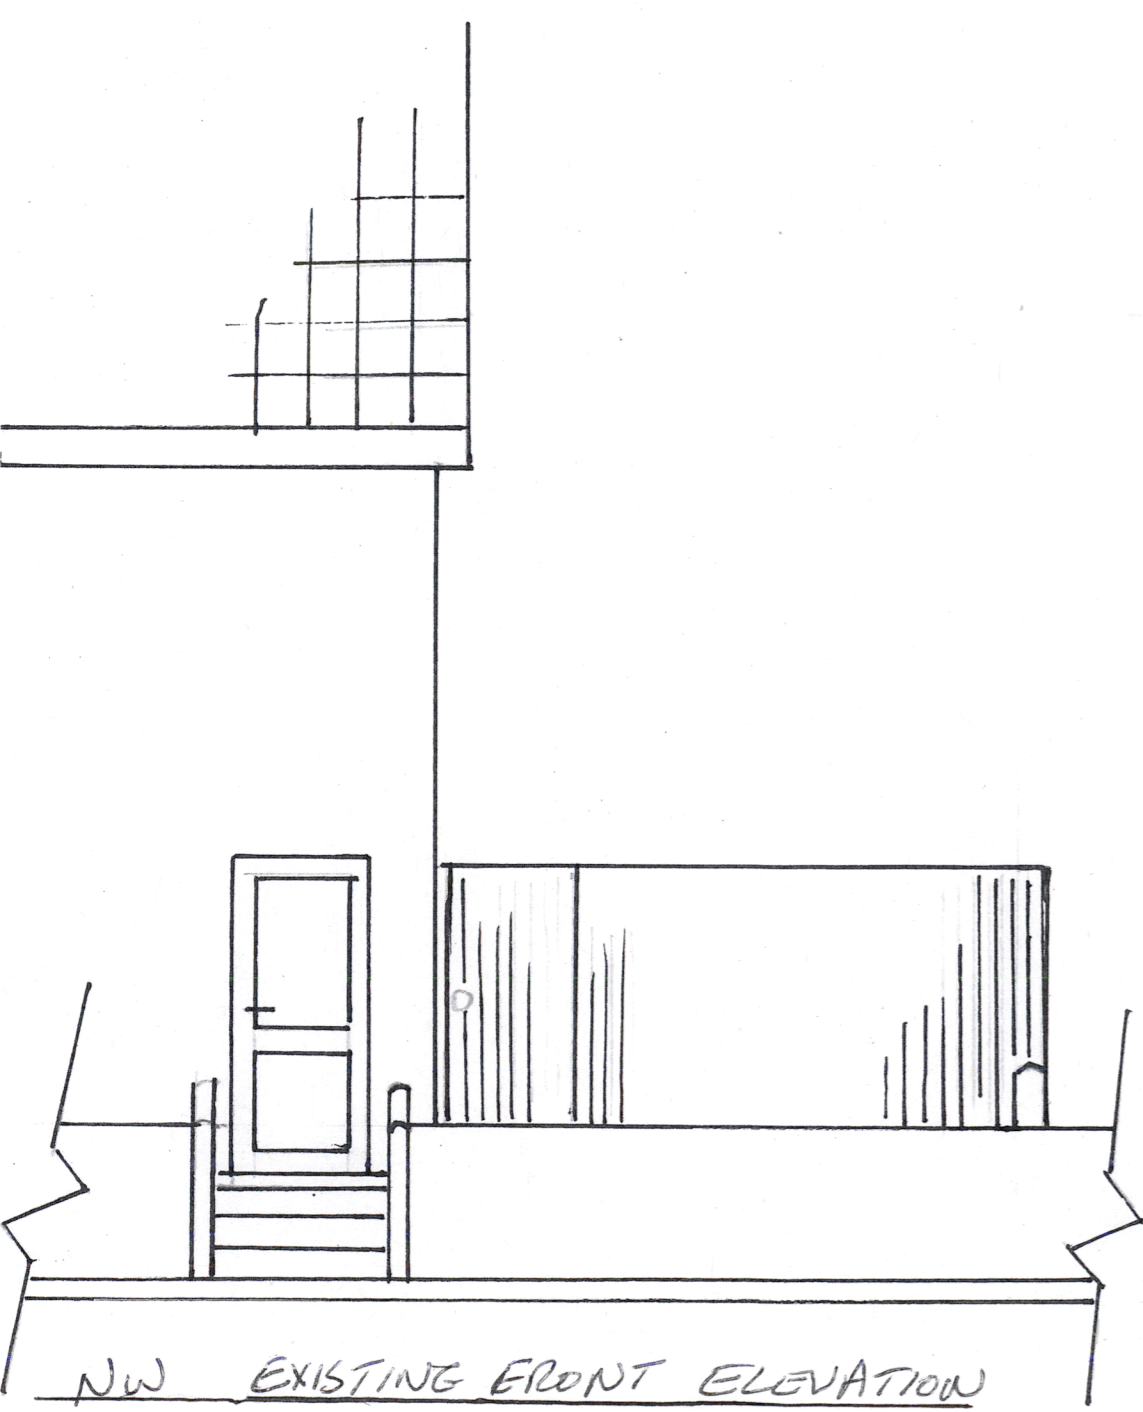

NW EXISTING FRONT ELEVATION

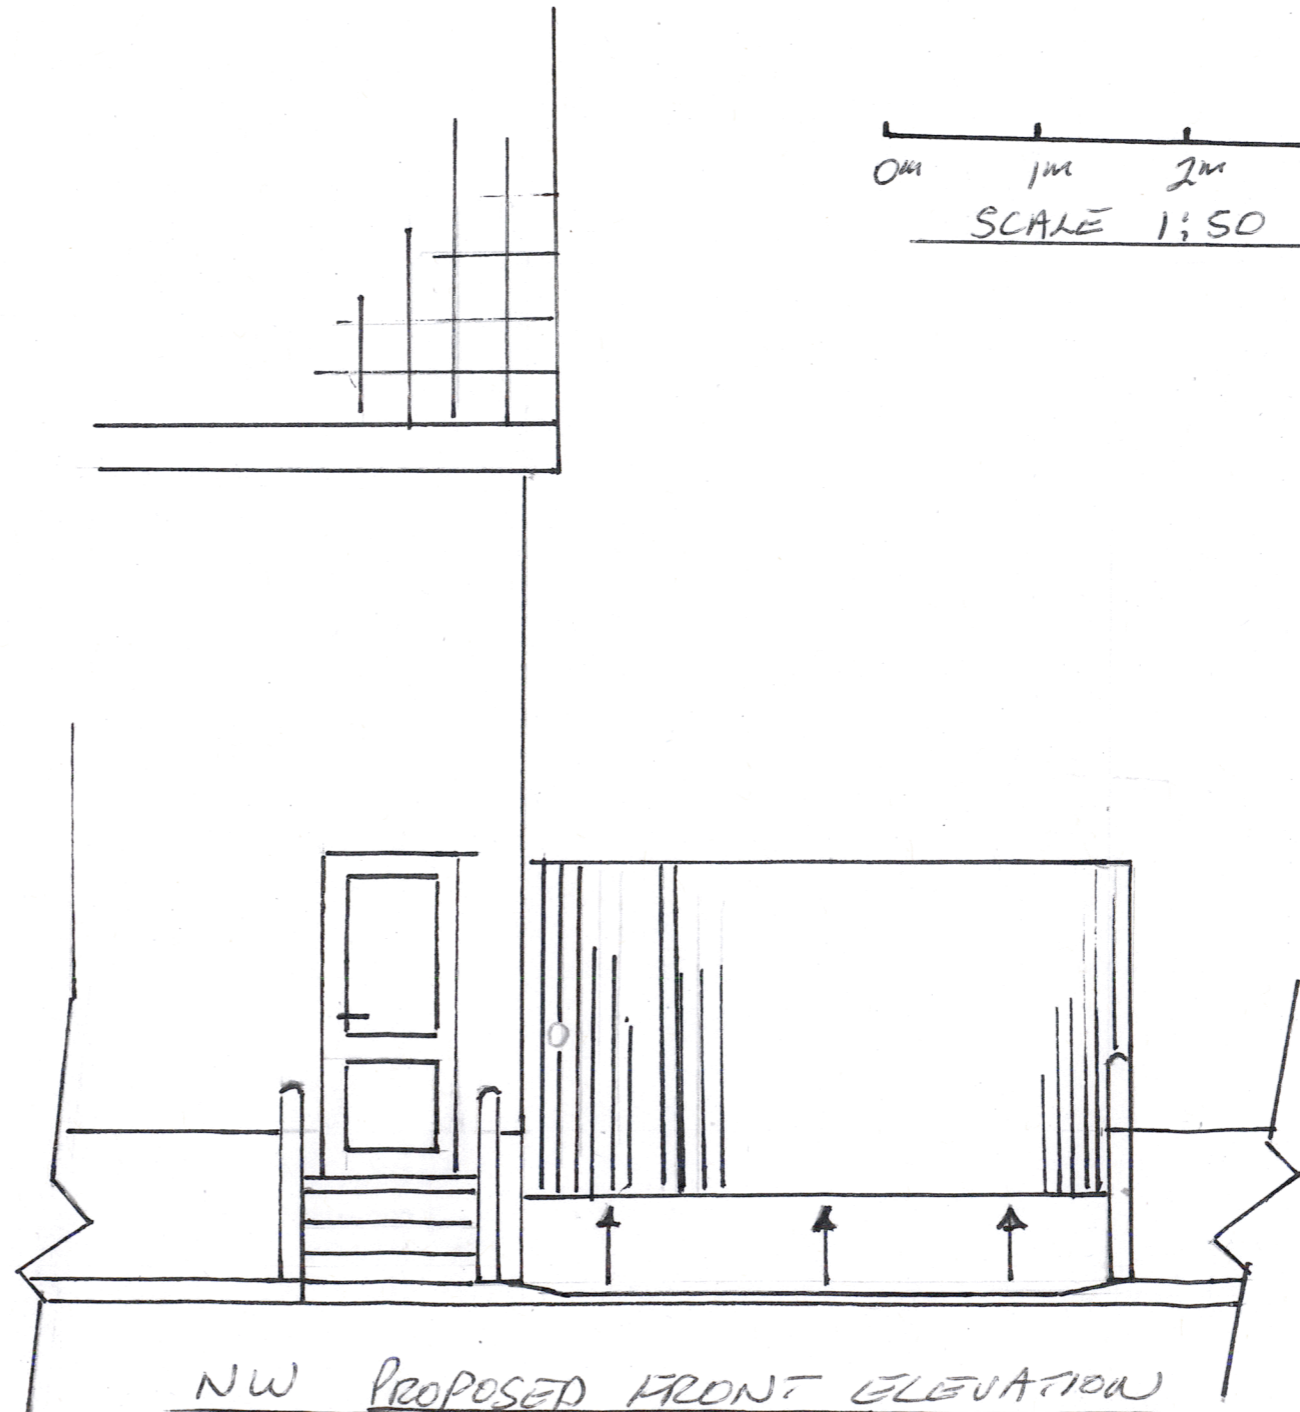

NW PROPOSED FRONT ELEVATION

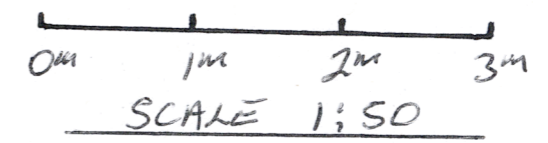

MIR GRAMAM  
TROTMAN  
73 TRELAWNEY  
AVENUE  
ST IVES  
CORNWALL  
TR26 1BS

EXISTING &  
PROPOSED  
FRONT  
ELEVATIONS

DRAWN: TC

Date 7-11-2023

Scale 1:50

NO. 06

R1. SCALE BAR ADDED