



Copyright © 2023 XL Planning Ltd
 Drawings are based on survey data and may not accurately represent what is physically present.
 All dimensions are to be verified on site before proceeding with the work.
 XL Planning Ltd shall be notified of any discrepancies.

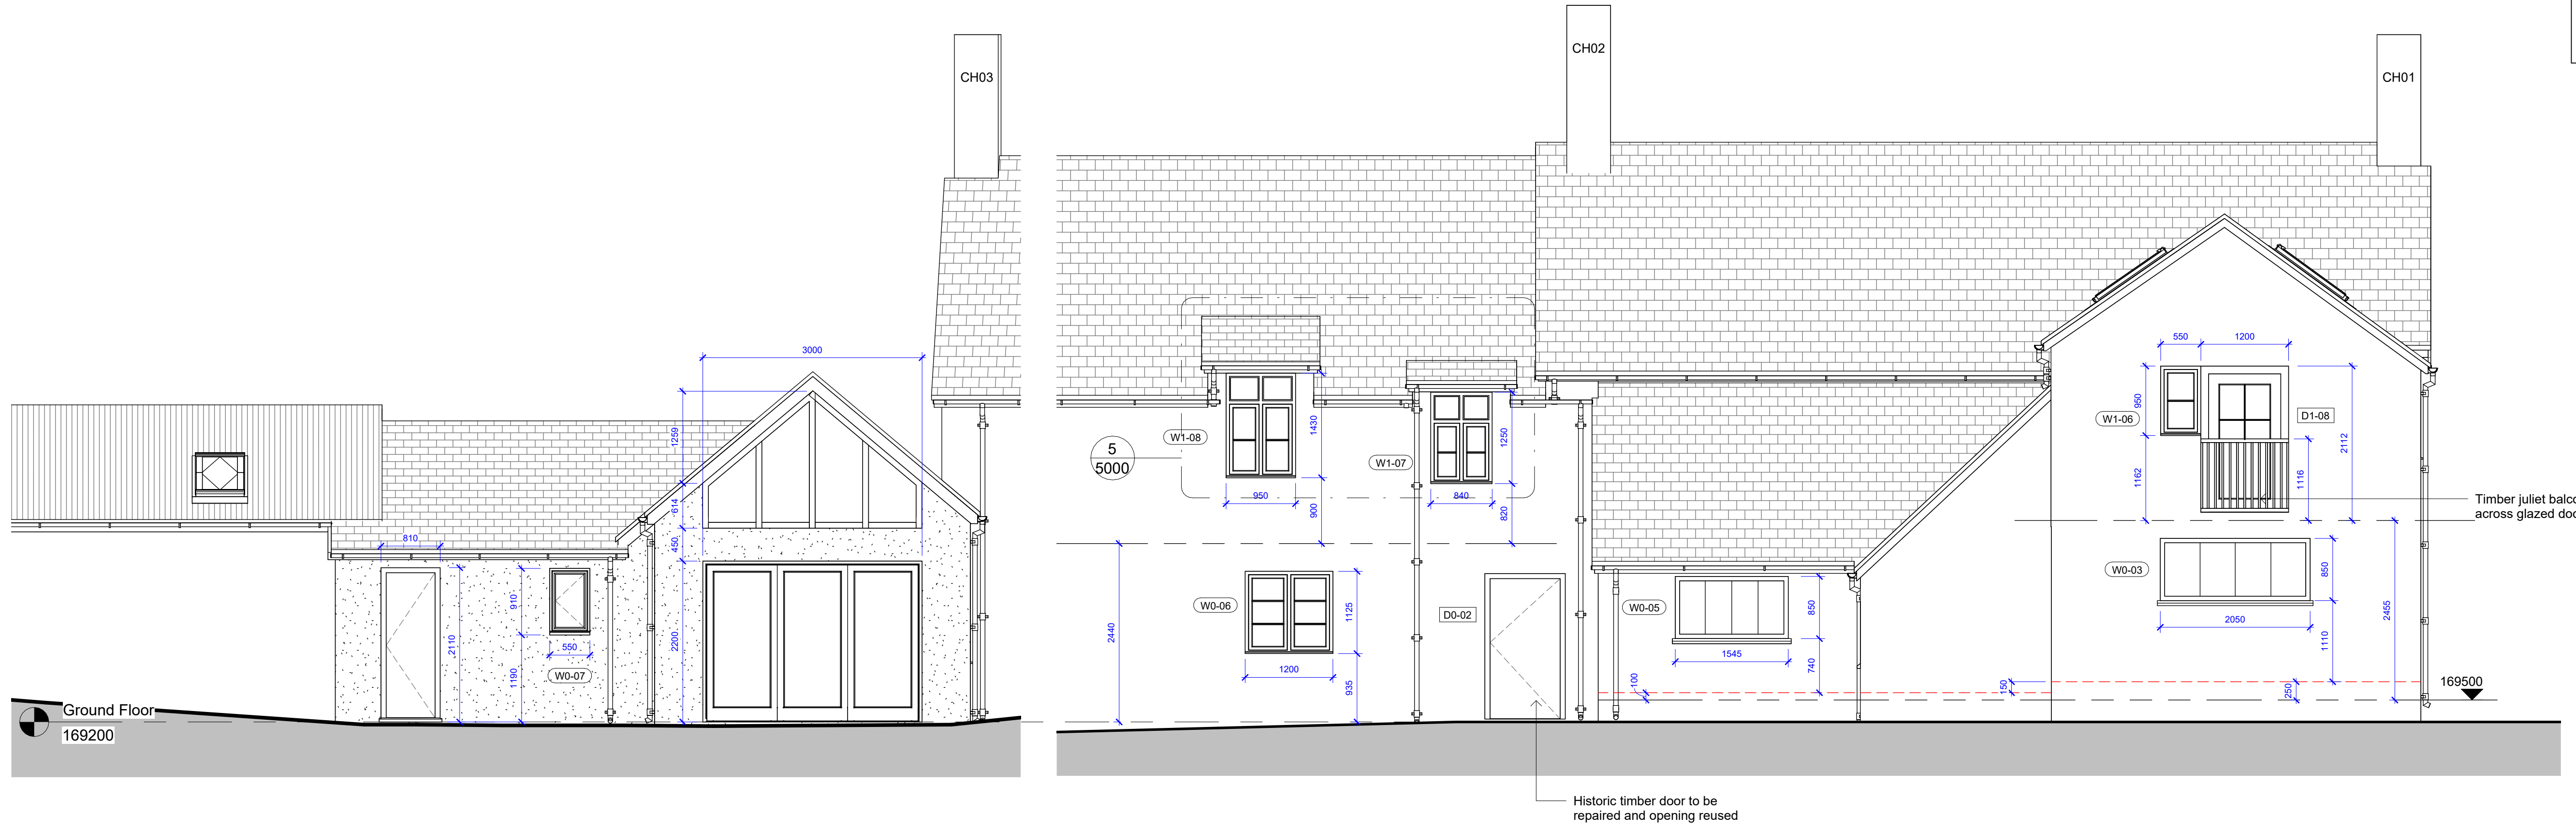

1 Detailed North Elevation
 1:50

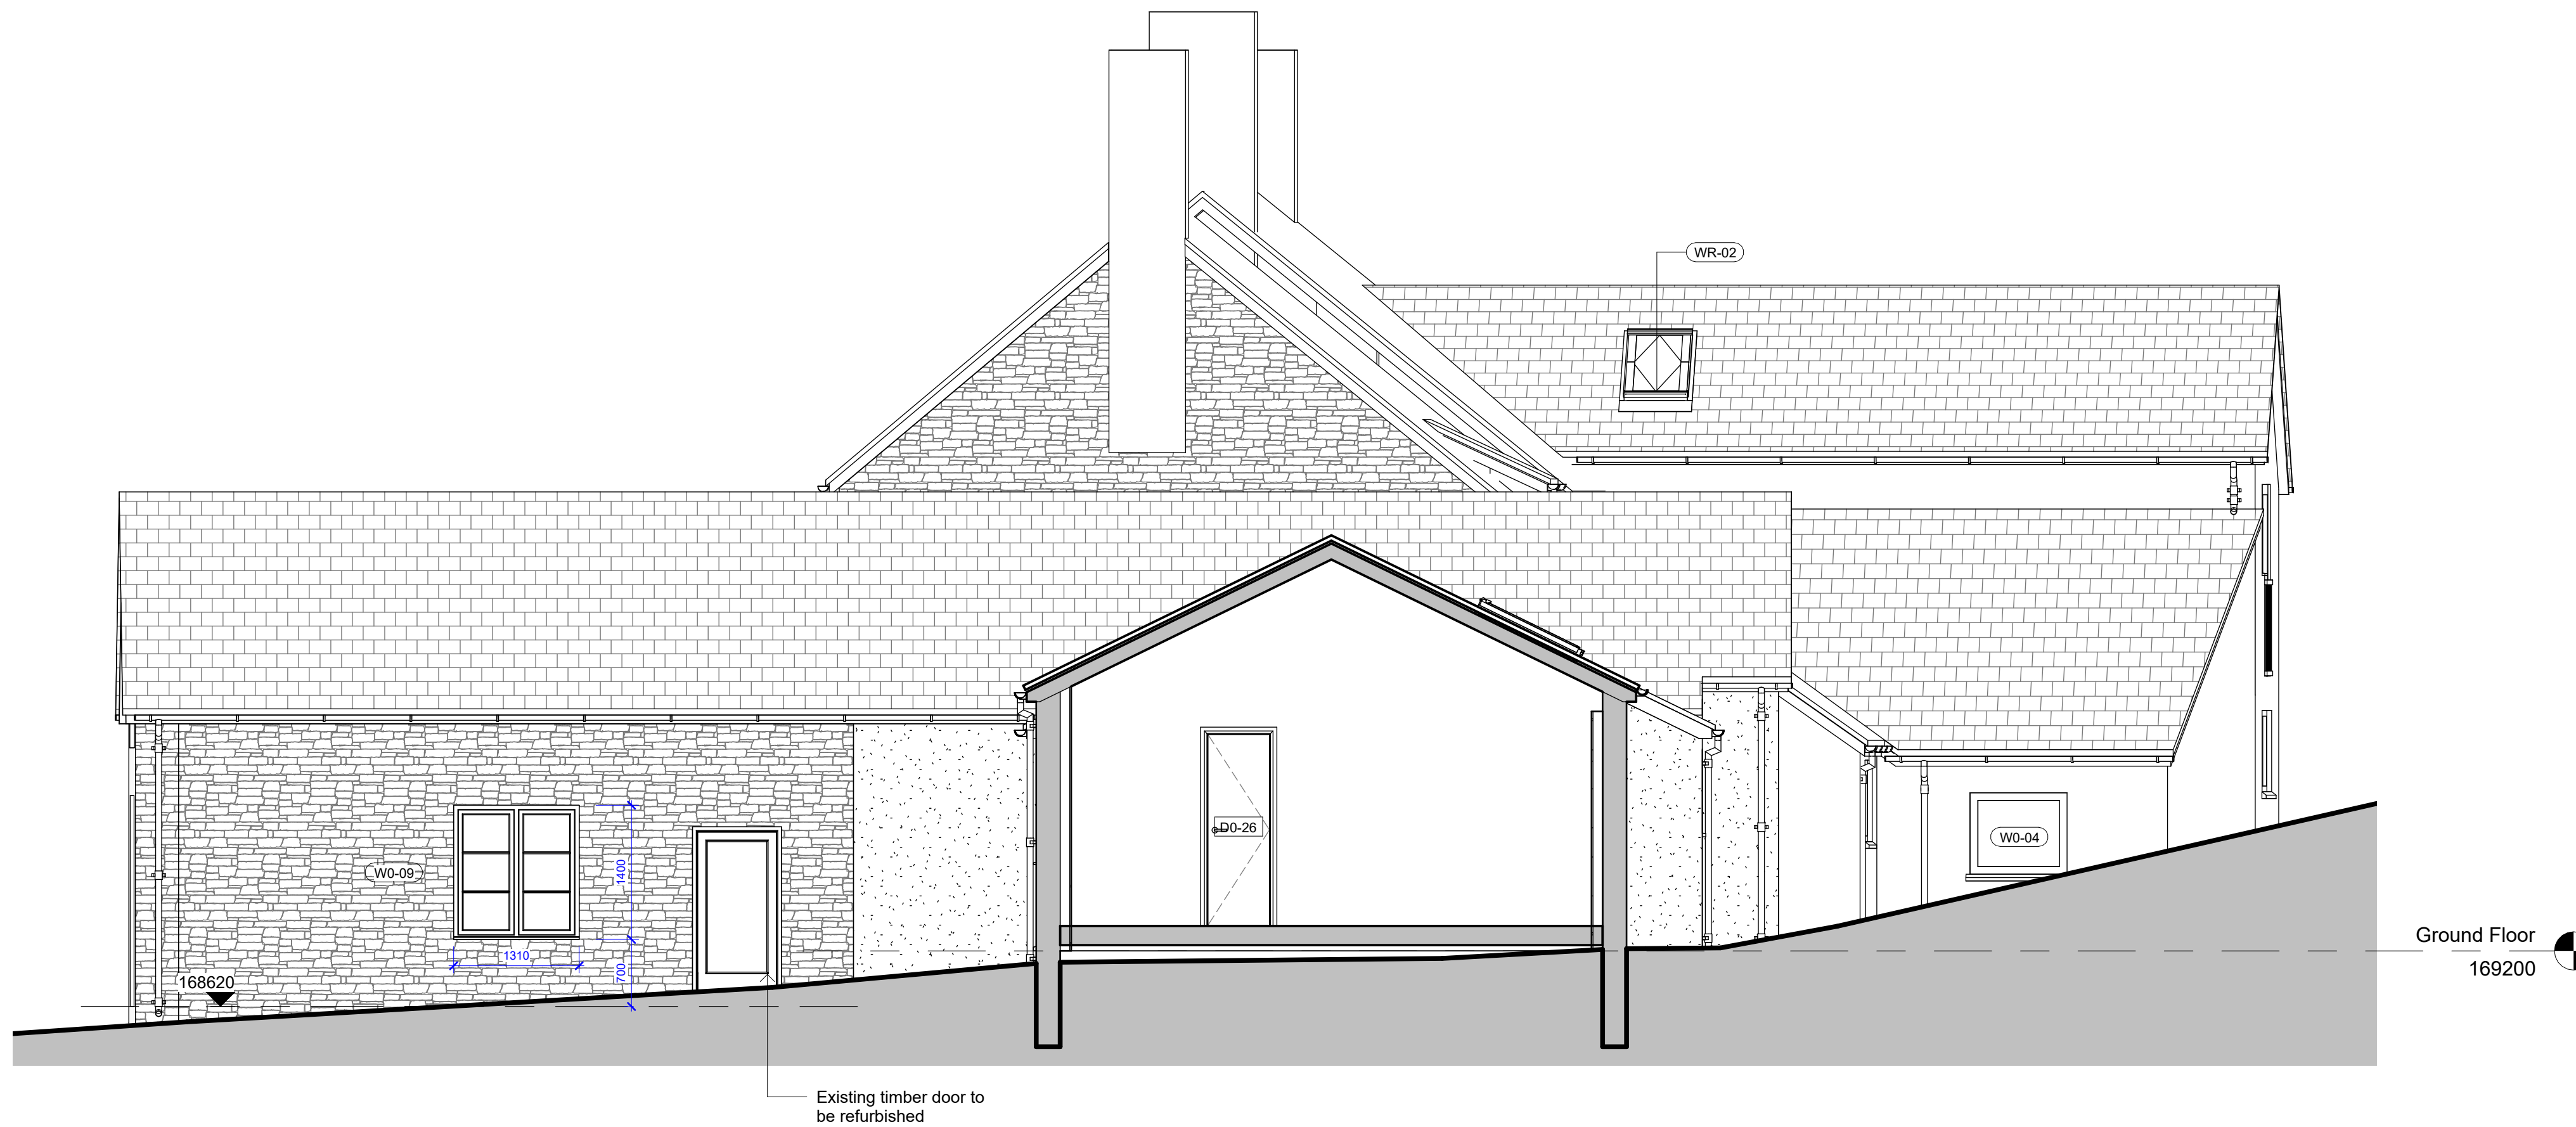

2 Detailed East Elevation
 1:50

Rev	Description	Date

PURPOSE OF ISSUE
 Condition Discharge

XL PLANNING LTD
 XL Planning Ltd, 1A Fore Street, Cullompton,
 Devon EX15 1JW
 T: 01884 38662
 E: info@xlplanning.co.uk

PROJECT
 Southhele Farmhouse

TITLE
 Detailed North and East Elevations

CLIENT
 H Hoare

DRAWN BY DC	DATE 01/11/23
SCALE (@ A1) 1:50	PROJECT NUMBER 2208

DRAWING NUMBER 3101	REV
------------------------	-----

01/11/2023 13:03:31