


1 Detailed South Elevation
1 : 50

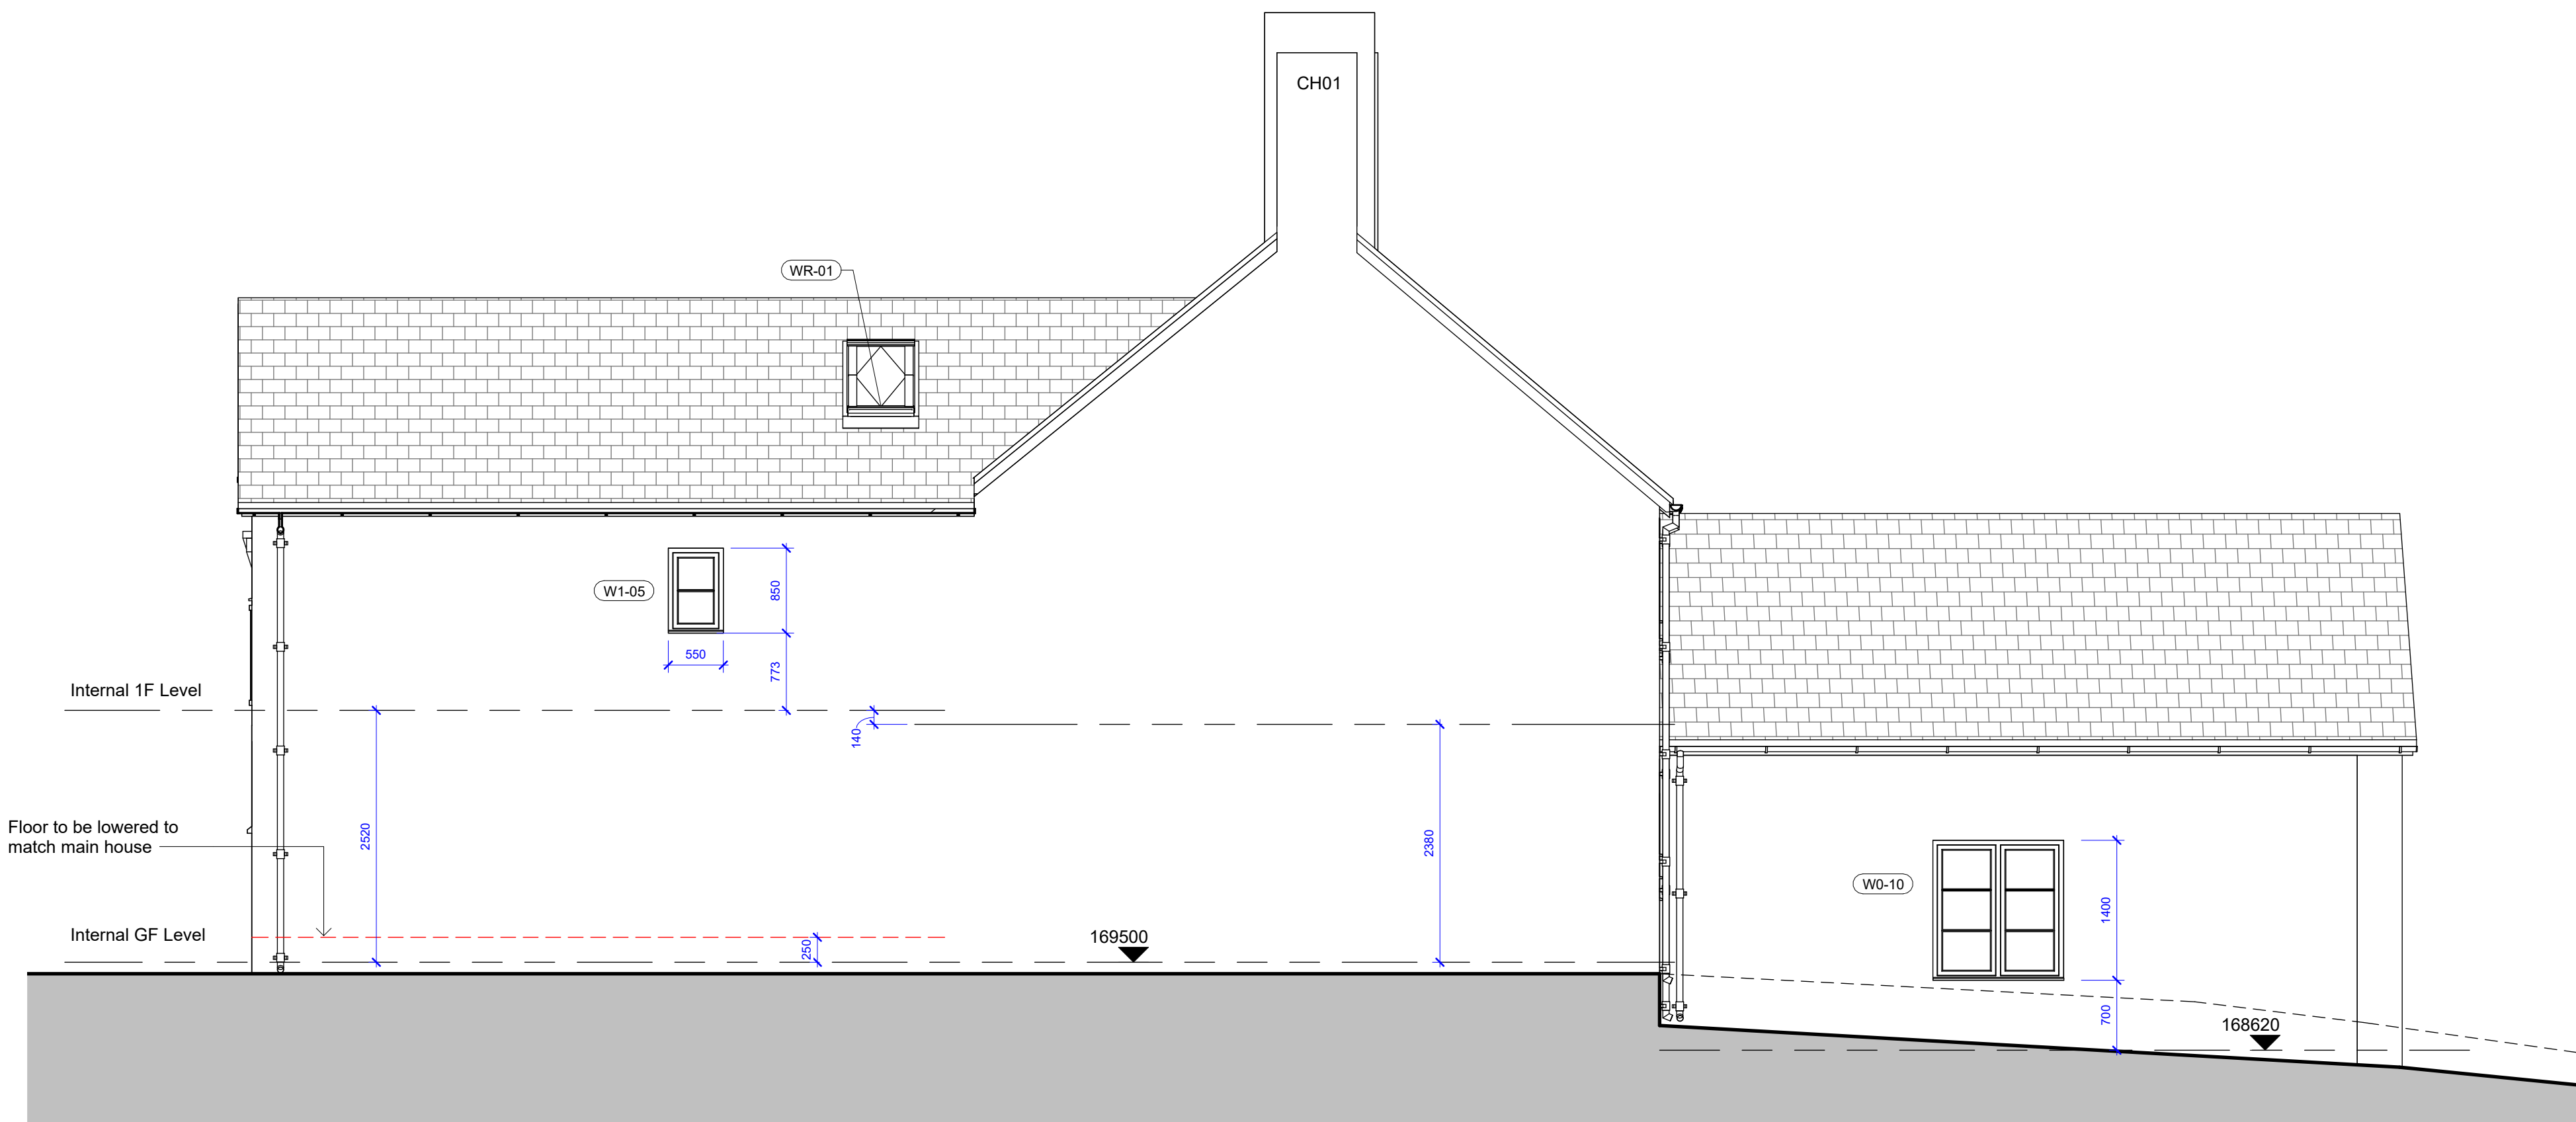

2 Detailed West Elevation
1 : 50

0.5 0 0.5 1 1.5 2 2.5
SCALE 1: 50 m

Copyright © 2023 XL Planning Ltd
Drawings are based on survey data and may not accurately represent what is physically present.
All dimensions are to be verified on site before proceeding with the work.
XL Planning Ltd shall be notified of any discrepancies.

Rev	Description	Date

PURPOSE OF ISSUE
Condition Discharge

XL PLANNING LTD
XL Planning Ltd, 1A Fore Street, Cullompton,
Devon EX15 1JW
T: 01884 39662
E: info@xlplanning.co.uk

PROJECT
Southhele Farmhouse

TITLE
Detailed South and West Elevations

CLIENT
H Hoare

DRAWN BY DC	DATE 01/11/23
SCALE (@ A1) 1 : 50	PROJECT NUMBER 2208
DRAWING NUMBER 3100	REV

01/11/2023 13:03:28