


Direct glazed oak framed windows at either end of the pitched roof element of the kitchen extension.
Refer to joinery details for frame profiles.

28mm thick double glazed units required due to size of panes, with a structural seal which gives a 15mm sightline requiring a 20mm rebate...

1 Apex Window South Elevation
1 : 10

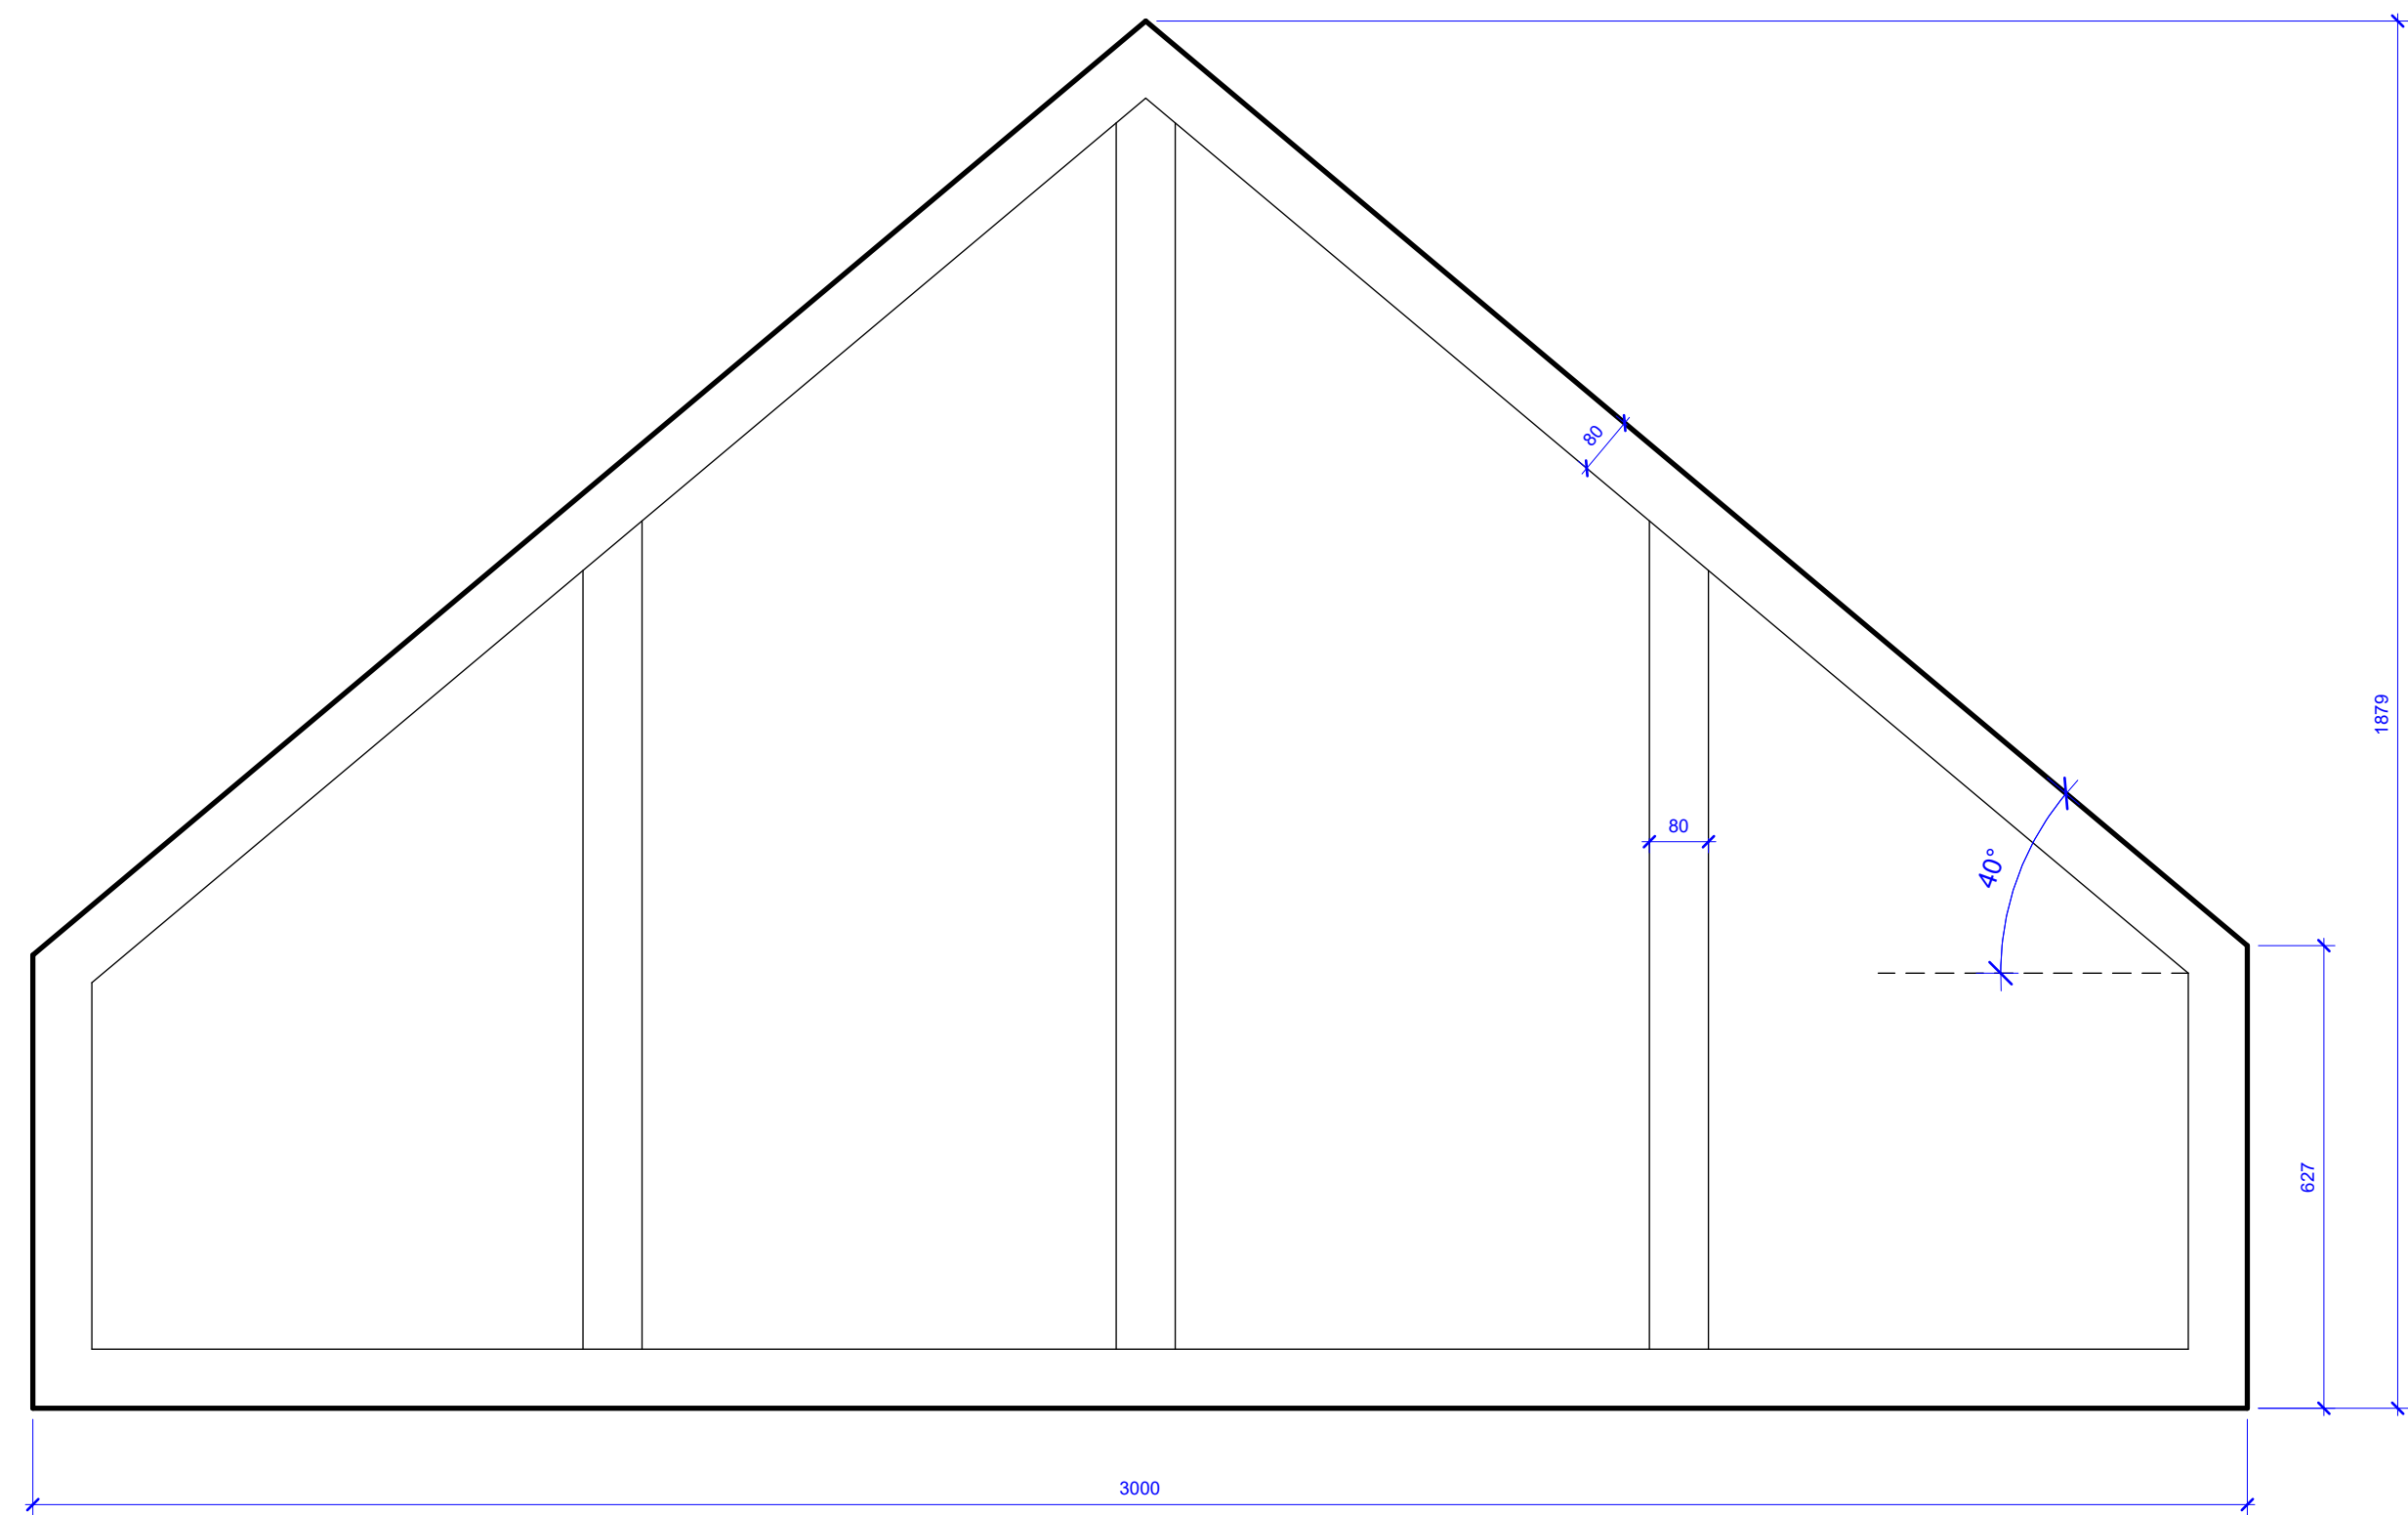

2 Apex Window North Elevation
1 : 10

100 0 100 200 300 400 500
SCALE 1: 10 mm

Copyright © 2023 XL Planning Ltd
Drawings are based on survey data and may not accurately represent what is physically present. All dimensions are to be verified on site before proceeding with the work. XL Planning Ltd shall be notified of any discrepancies.

Rev	Description	Date

PURPOSE OF ISSUE
Condition Discharge

XL PLANNING LTD
XL Planning Ltd, 1A Fore Street, Cullompton,
Devon EX15 1JW
T: 01884 38662
E: info@xlplanning.co.uk

PROJECT
Southhele Farmhouse

TITLE
Window Elevations Sheet 2

CLIENT
H Hoare

DRAWN BY
Author

DATE
01/11/23

SCALE (@ A1)
1 : 10

PROJECT NUMBER
2208

DRAWING NUMBER
4011

REV

01/11/2023 13:03:32