


Front Elevation



Section B-B



Section A-A

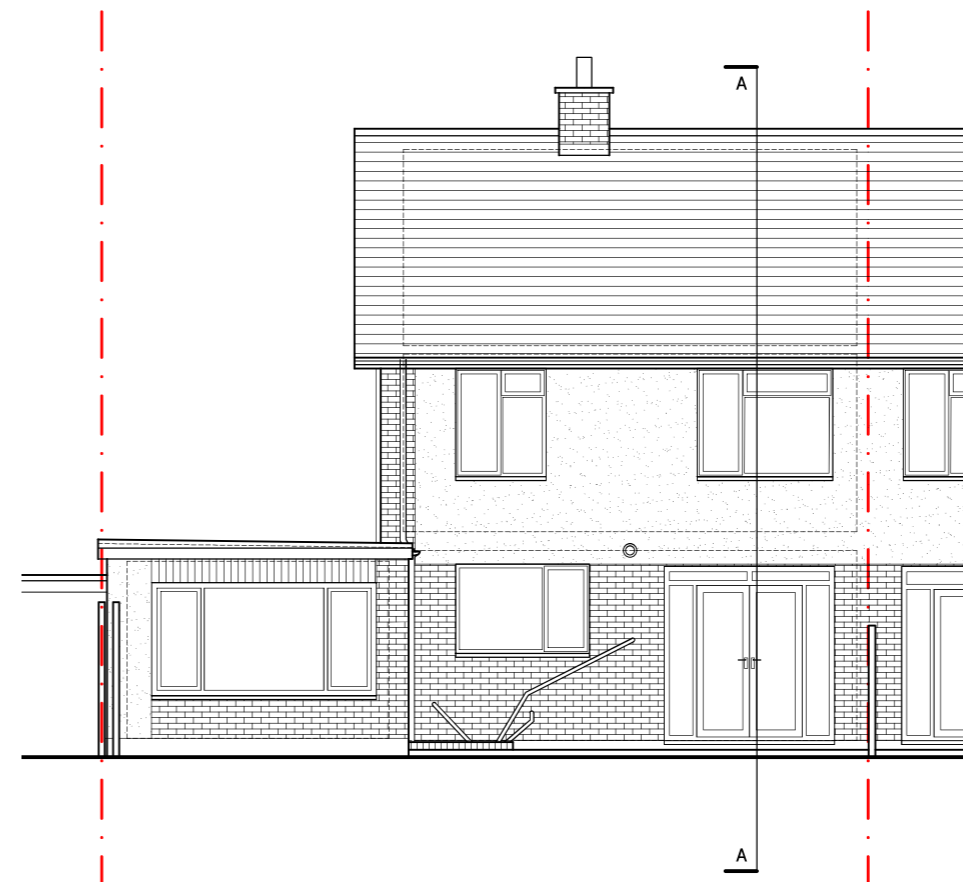


Rear Elevation

NOTES

This drawing is copyright and must not be reproduced in any form without written consent of Enhance Architecture Ltd

This drawing is for planning purposes only. Any dimensions used must therefore be verified on site and contractors / sub-contractors who follow them do so at their own risk.

NB. Any dims provided in brackets are indicative only - setting out is likely to be determined by other criteria.

 

NOT FOR CONSTRUCTION

Rev	Date	Revision
-----	------	----------

Clients:  
Aarthi & Phil Hills

Project:  
12 Stoneyfields, Easton-in-Gordano, BS20 OLT  
Single storey rear and side extension

Drawing:  
Front & Rear Elevations and Sections A-A & B-B  
EXISTING



1 Grosvenor Road, Bristol, BS2 8XD

m: +44(0)7779 668358 / e: chris@enhancearchitecture.com  
w: www.enhancearchitecture.com

Drawing Number: 2319_12S_X002	Revision: *
----------------------------------	----------------

Scale: 1:100 @A3	Date: 10.2023	Drawn: CS
---------------------	------------------	--------------