


**FRONT ELEVATION...**

PC concrete tiles  
over roof


100mm pvc gutters and  
downpipes

PVC framed double  
glazed windows

Stone front and round  
bow windows.

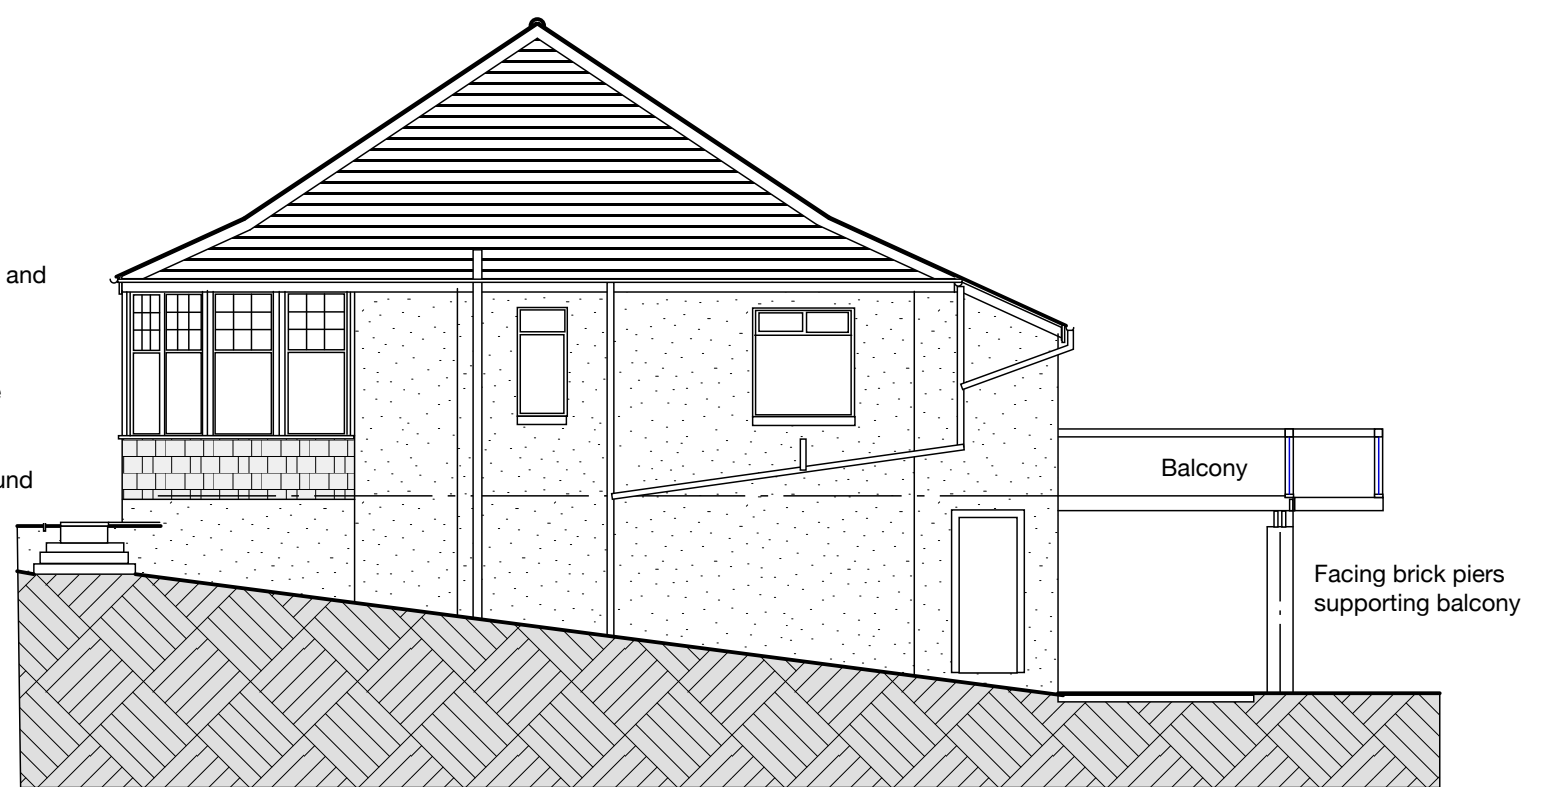

**SIDE ELEVATION...**

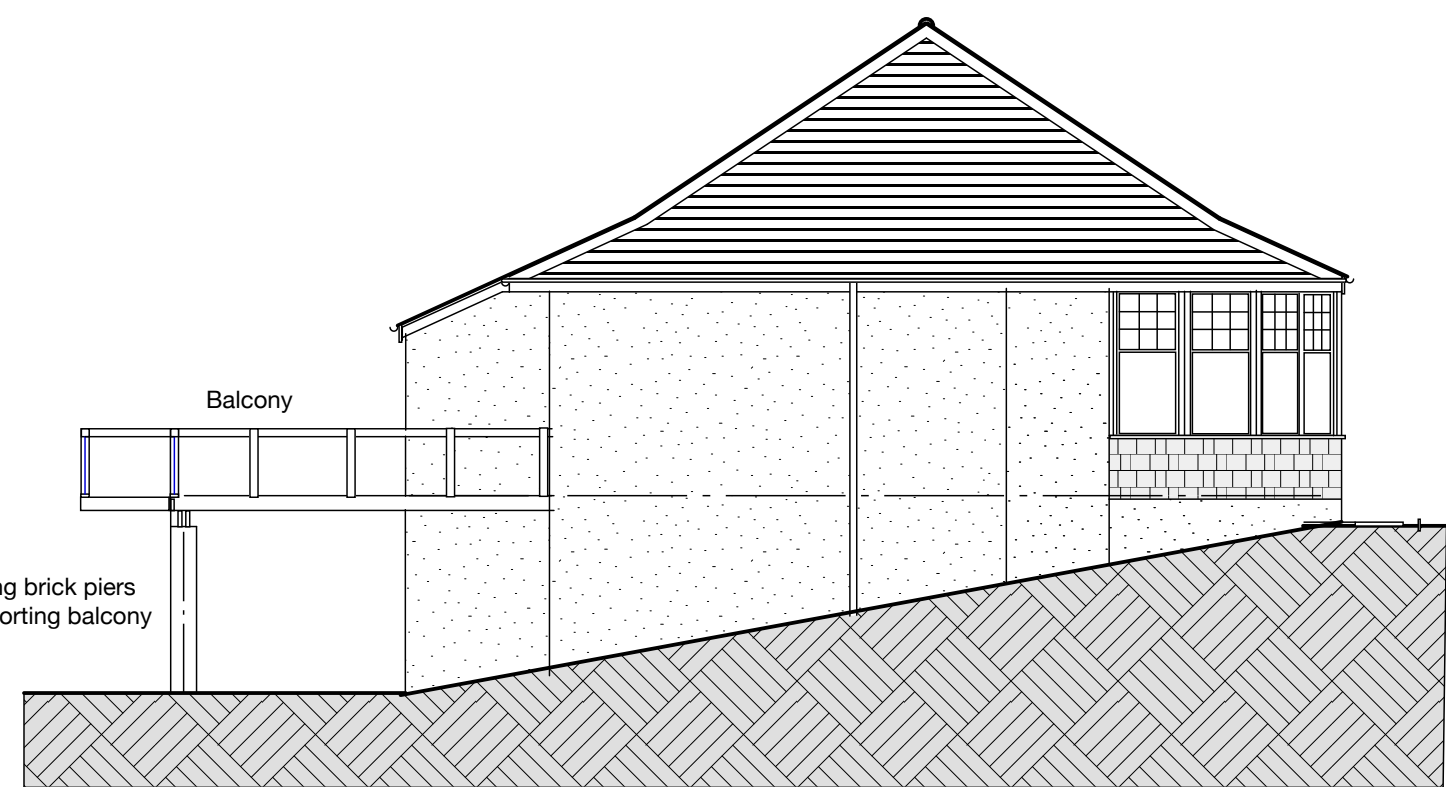

**SIDE ELEVATION...**



**REAR ELEVATION...**



Client Mr Tariq Bia	Address 71 Henderland Road, Glasgow G61 1JF	Dwg A1568.23.05
Project House extension	Date 23.10.23	Scale 1:100
Title Elevations... existing		

KEITH EDWARDS ARCHITECT

2 CALEDON STREET, GLASGOW

G12 9DX tel : 0141 341 0694