


SOUTH WEST ELEVATION...

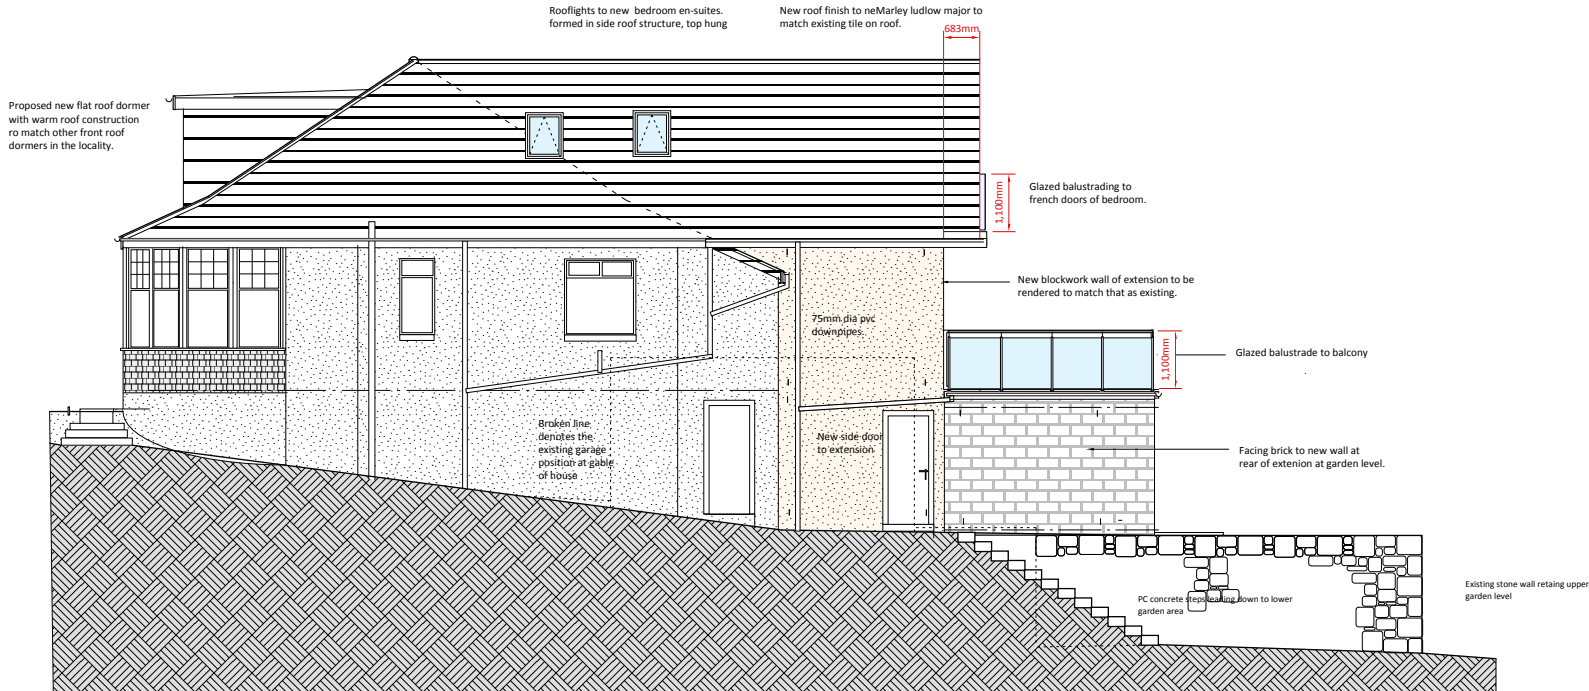

NORTH WEST ELEVATION...



IF IN DOUBT ASK
DO NOT SCALE FROM THIS DRAWING

REV	DATE	REMARKS

CLIENT: Mr Tariq Purvaze

SITE ADDRESS: 71 Henderland Road, Glasgow G61 1JF

PROJECT: House extension

DWG TITLE: Elevation.. proposed

SCALE: 1:50 @ A1	DATE: 26.10.23
1:100 @ A3	
DWG No: A1568.23.13	REV:

KEA KEITH EDWARDS ARCHITECT

2 CALLESON STREET, GLASGOW ... G12 8XK
tel: 0341 341 0694 mob: 07577395147
email: keithedwards1701@gmail.com
website: @keithedwards.com