





EXISTING EAST FACING ELEVATION
(scale 1:50)



EXISTING NORTH FACING ELEVATION
(scale 1:50)

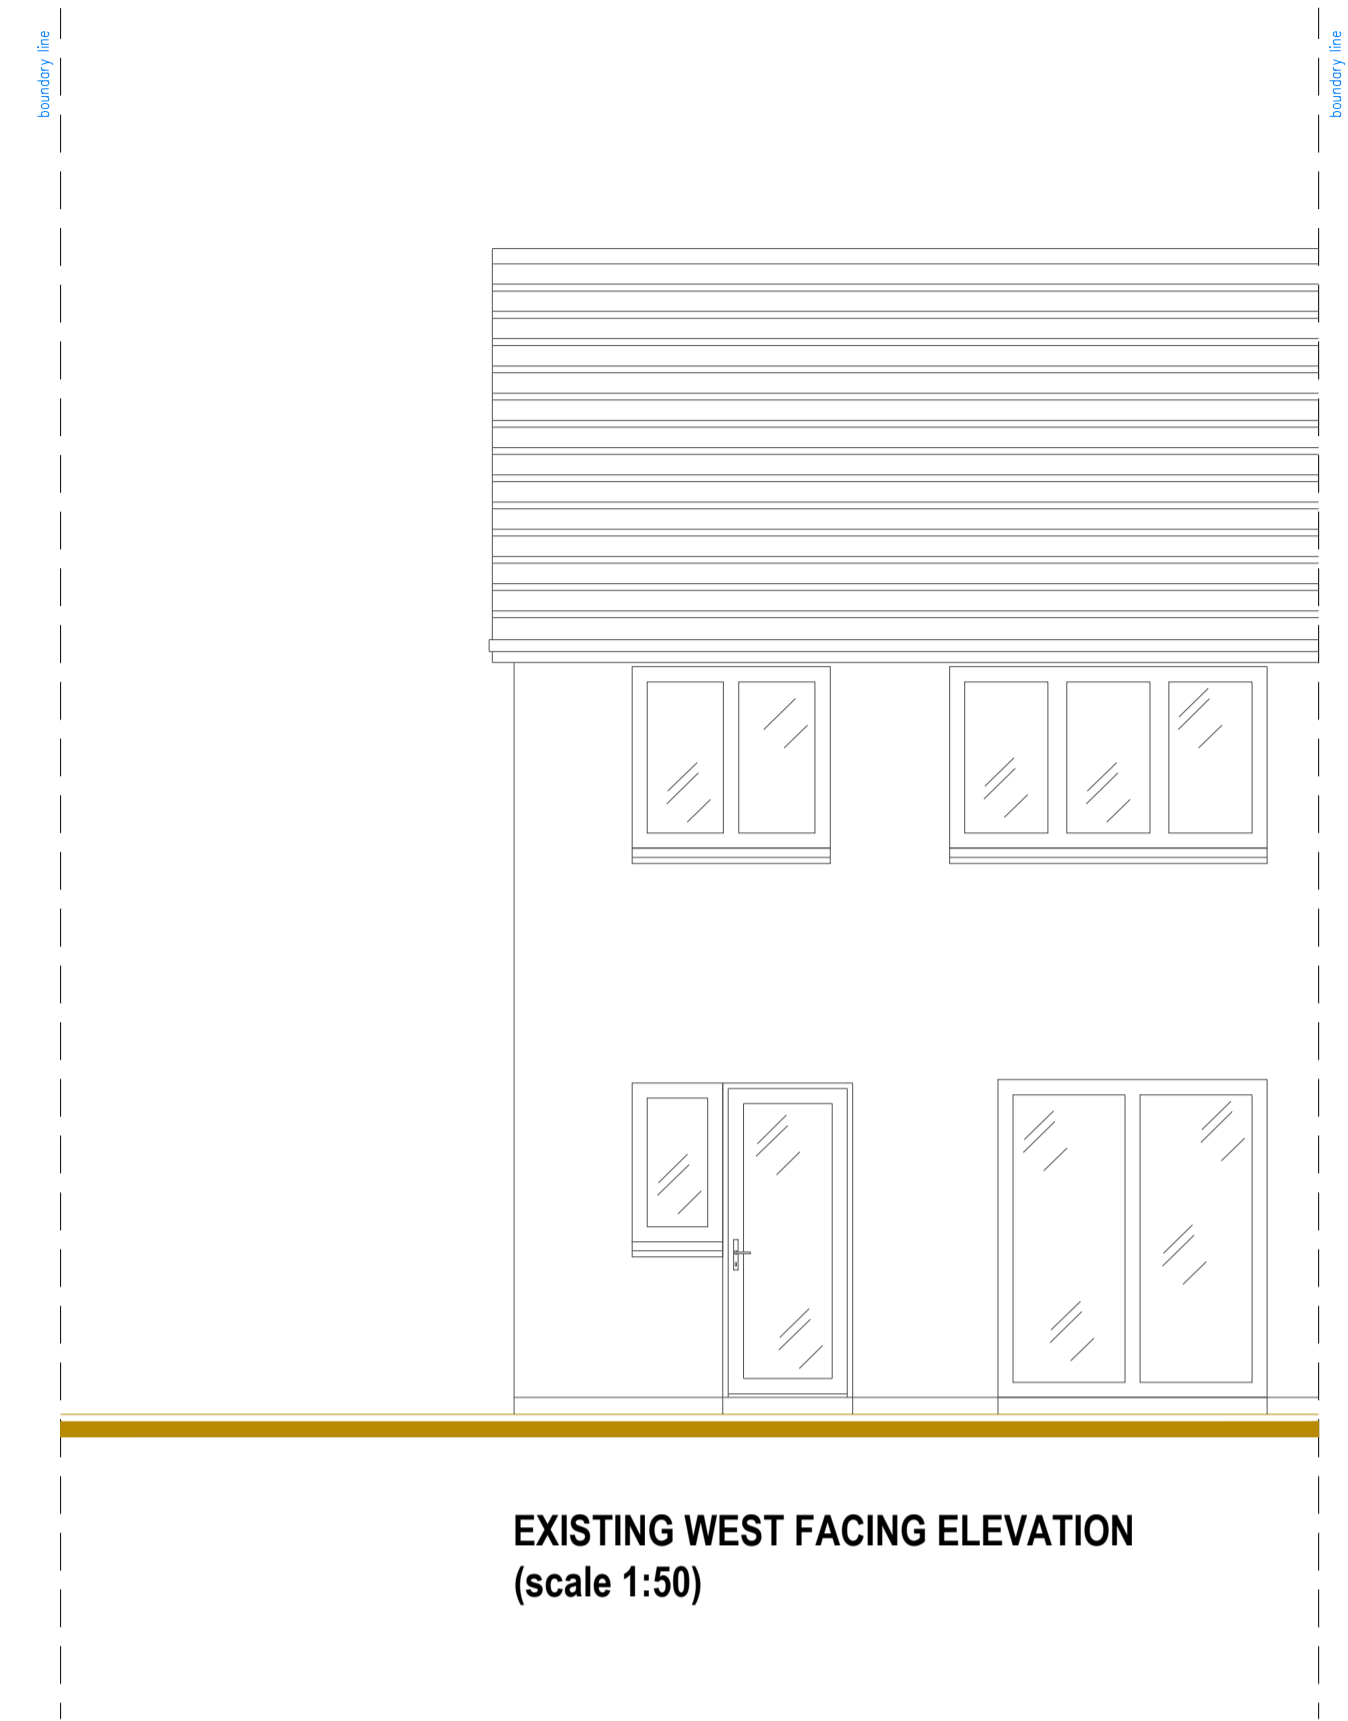

EXISTING WEST FACING ELEVATION
(scale 1:50)

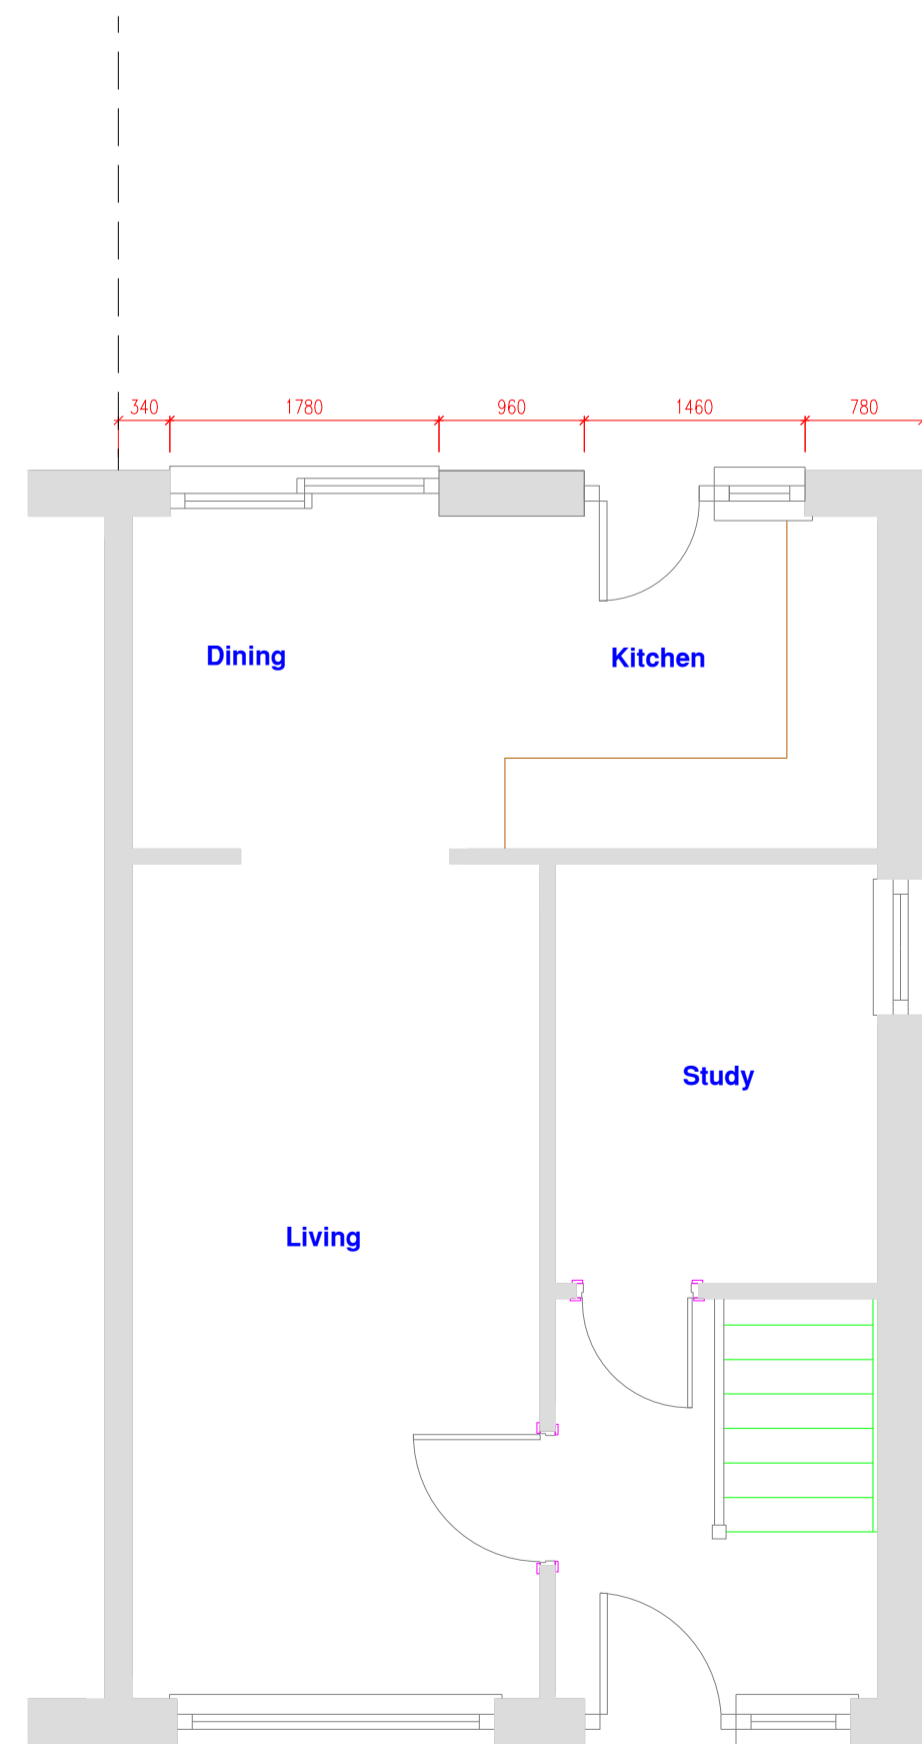

EXISTING FLOOR PLAN
(scale 1:50)




PHOTO
EXISTING EAST ELEVATION



PHOTO
EXISTING NORTH ELEVATION




PHOTO
EXISTING WEST ELEVATION

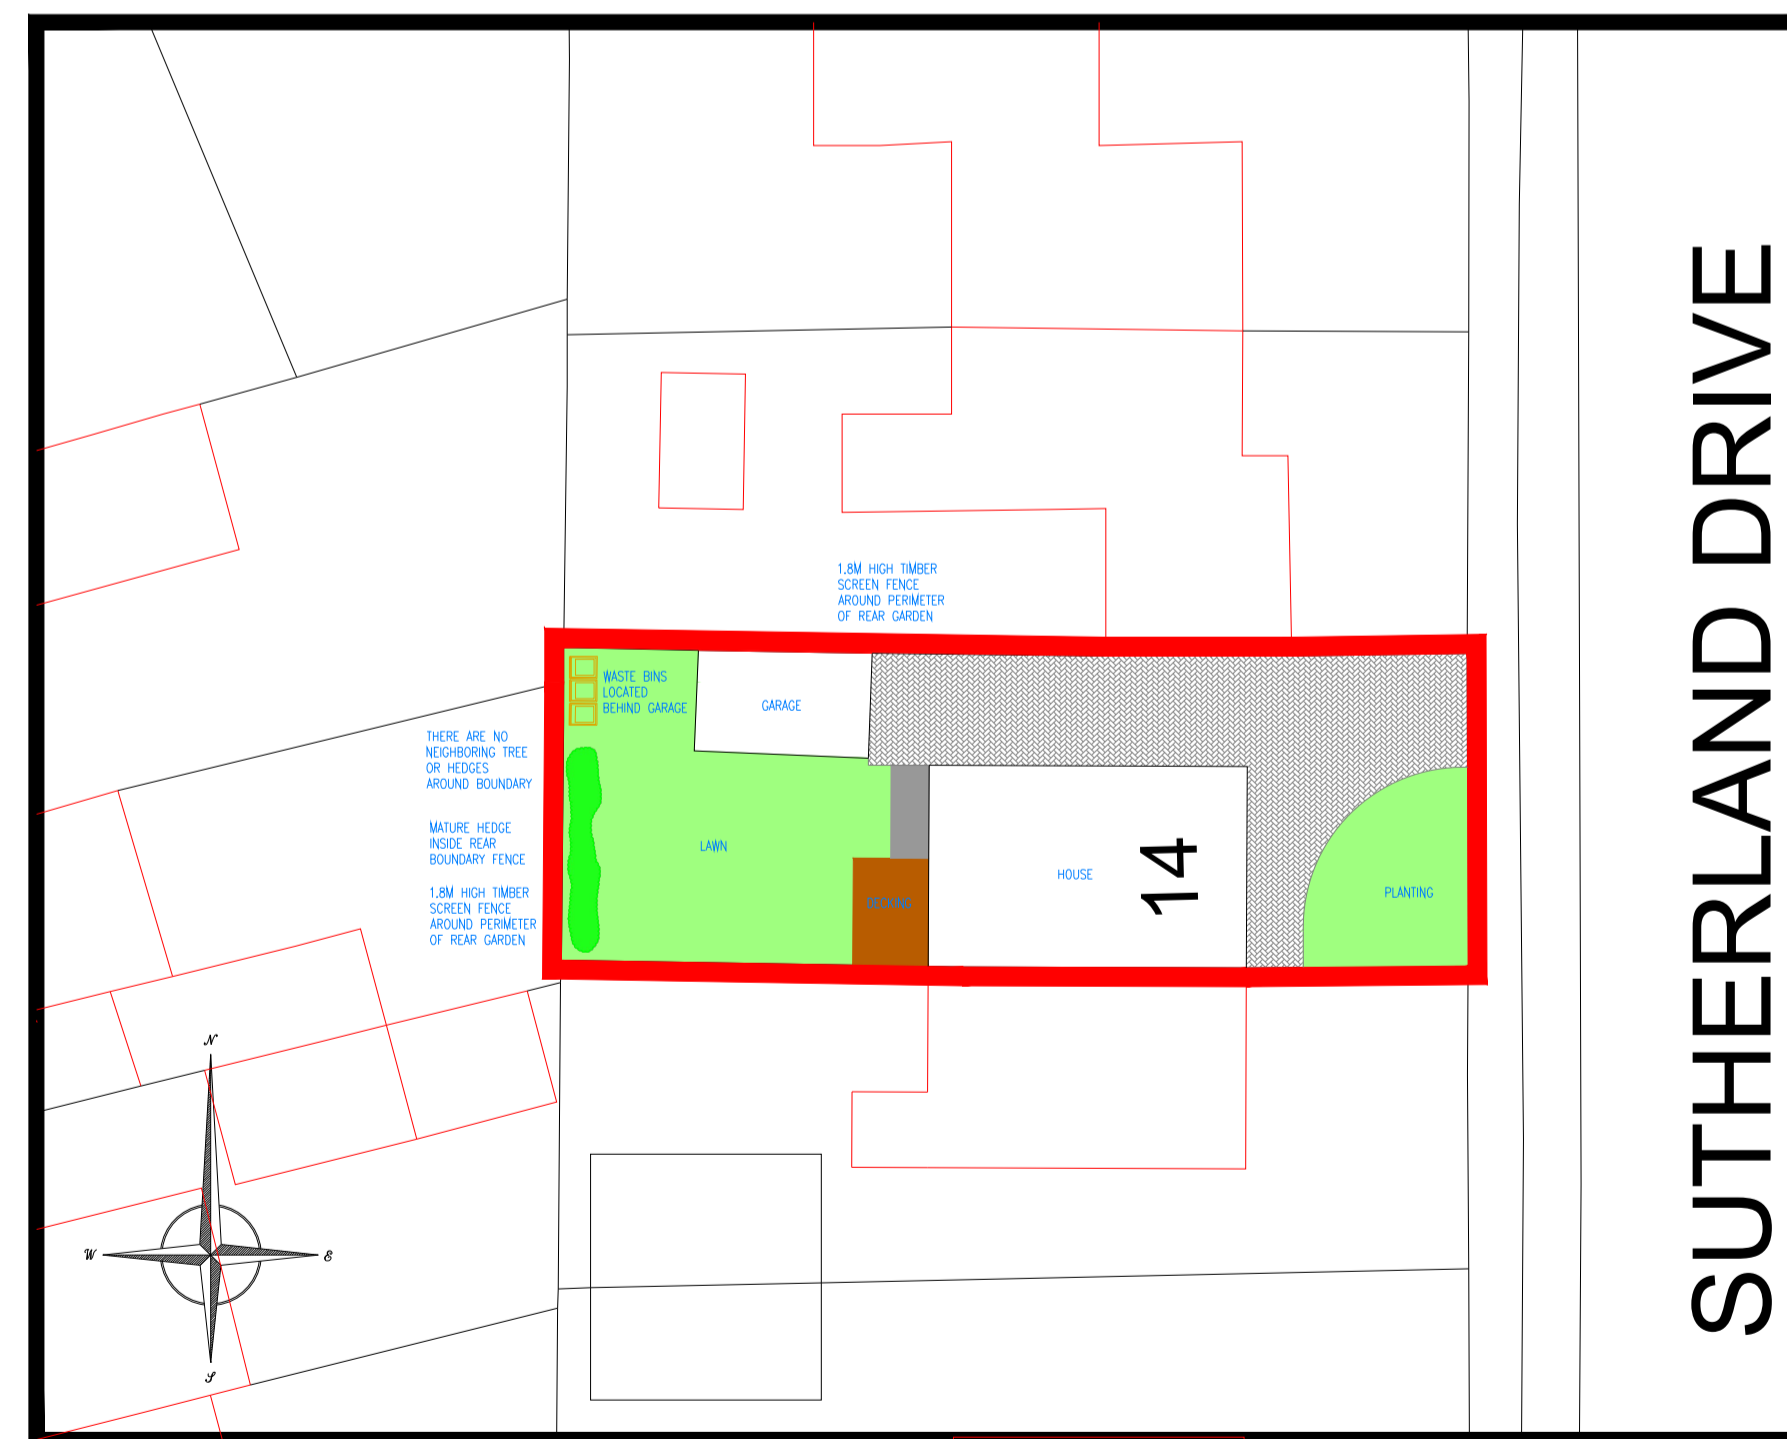

EXISTING SITE PLAN
(scale 1:200)

NOTES/REVISIONS

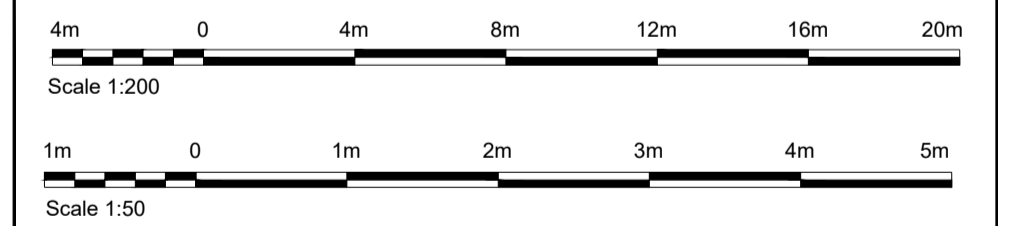

PROJECT
PROPOSED EXTENSION AT
14 SUTHERLAND DRIVE, KINROSS. KY13 8BJ

TITLE
EXISTING
FLOOR PLAN, ELEVATIONS AND PHOTOS

DRAWN	EW	DATE	13.06.23	SCALES		
VERIFIED	EW	DATE	June 23	A0	-	A1 varies
VALIDATED	IH	DATE	June 23	A2	-	A3 -

DRAWING NO. IH-BW-03 REVISION A