
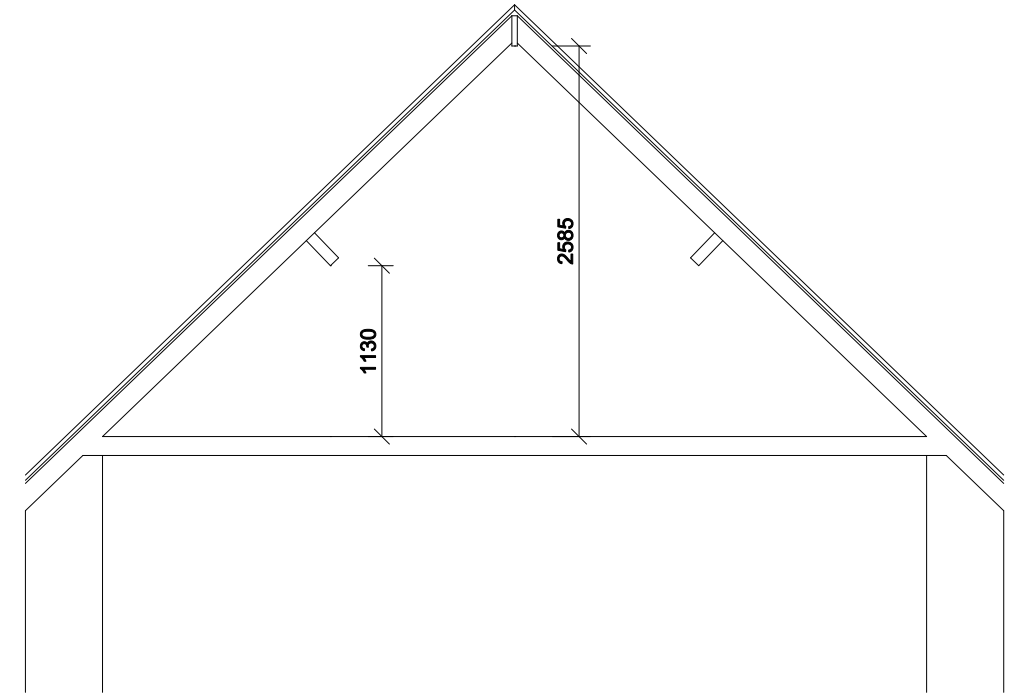


NOTES:- RESPONSIBILITY IS NOT ACCEPTED FOR ERRORS MADE BY OTHERS IN SCALING FROM THIS DRAWING. ALL CONSTRUCTION INFORMATION SHOULD BE TAKEN FROM FIGURED DIMENSIONS ONLY. ALL DIMENSIONS ARE IN MILLIMETERS

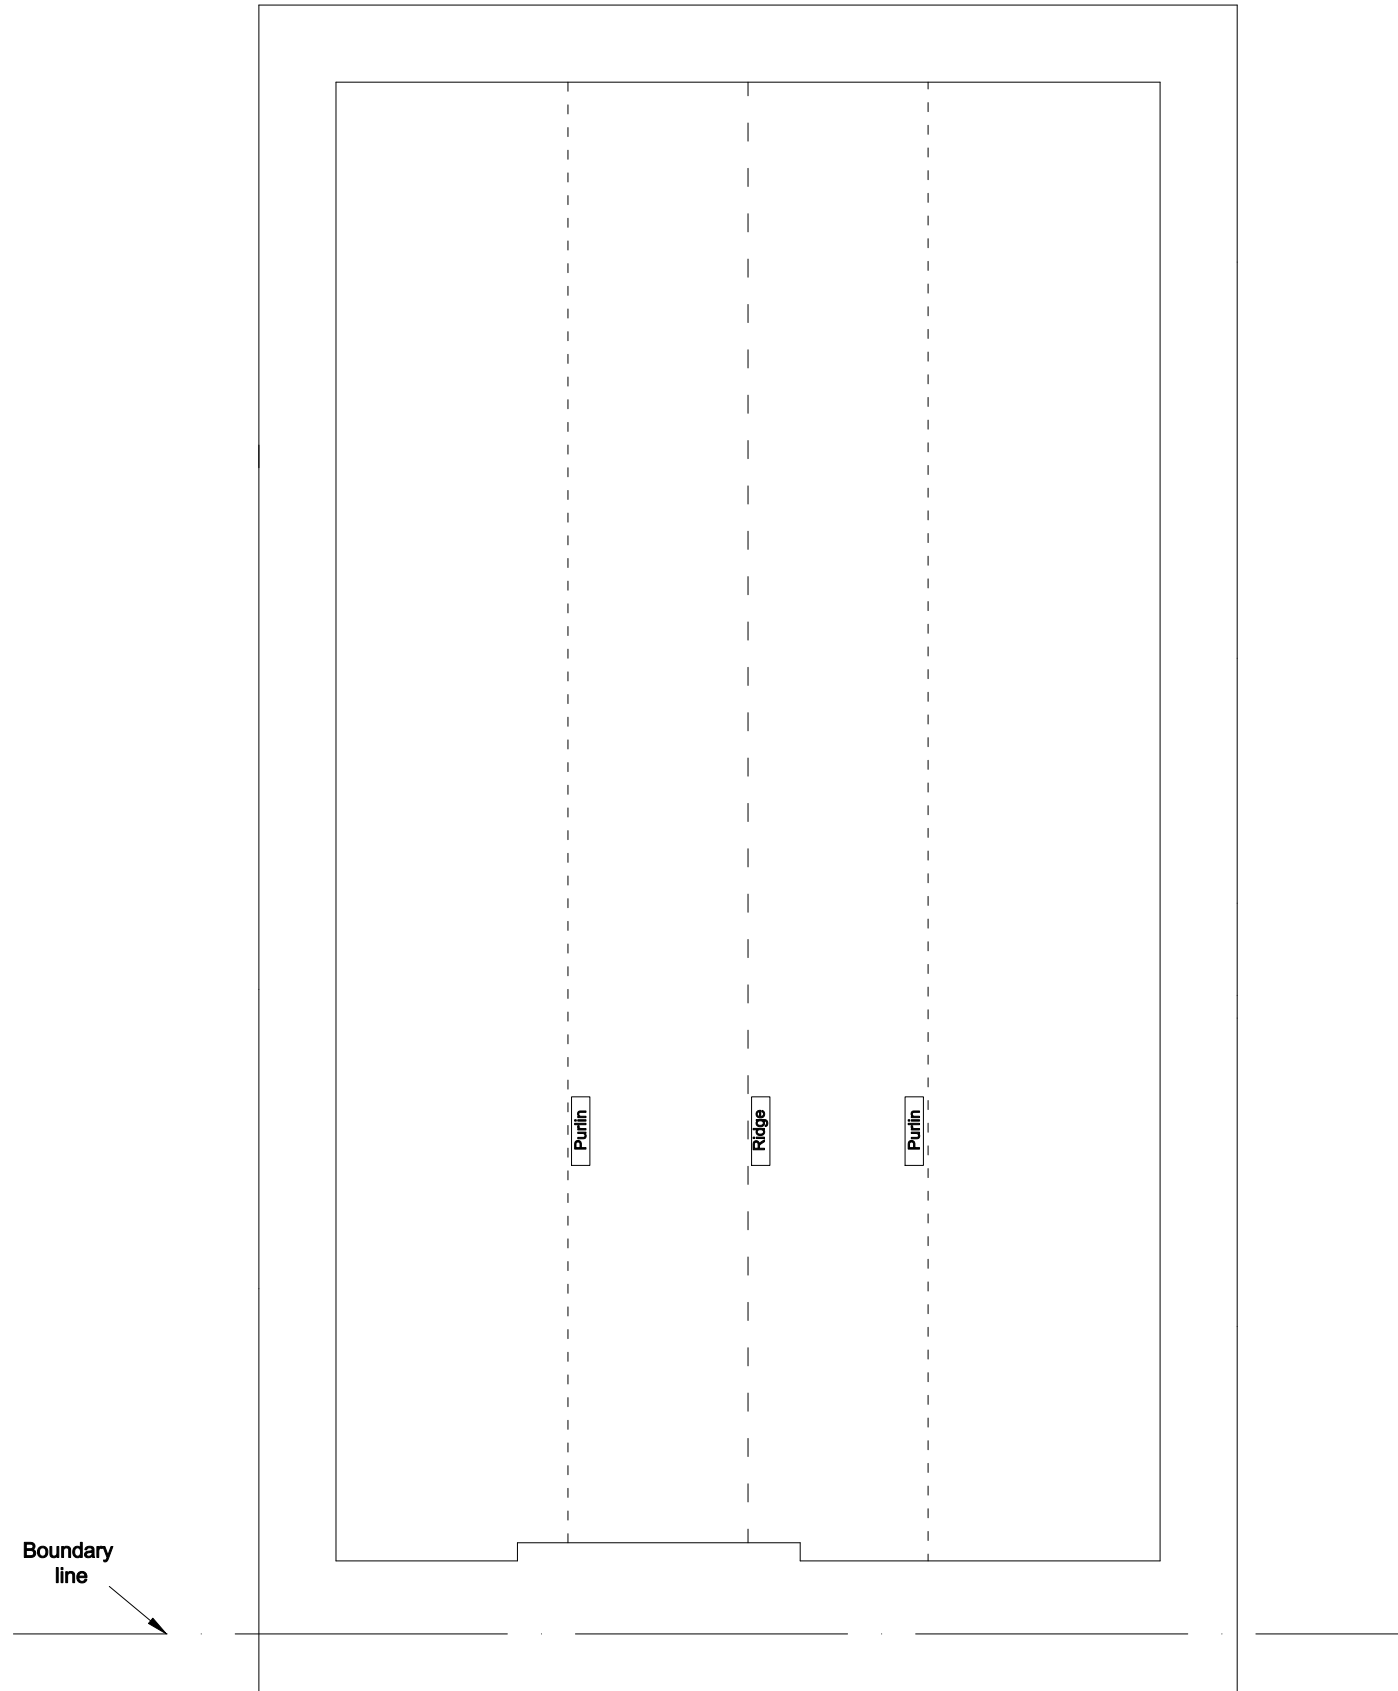

Clifton Design (Bristol)
17 Lower Redland Road
Redland
Bristol
BS6 6TB
0117 973 6000

Rev:	Description of Changes:
-	-

Drawn:	Date:
-	-

Client:
Mrs C Dyer

Address:
Avonhurst, 6a Ivywell Road, Sneyd Park

Postcode:	Drawing Title:
BS9 1NX	Second Floor Plan - Existing
Date:	Drawing No:
Nov 2023	A/6a/IR/SP/06/L/P
Drawn: D.H	Option: -
Rev: -	

1:50 @ A3

