


NOTES: RESPONSIBILITY IS NOT ACCEPTED FOR ERRORS MADE BY OTHERS IN SCALING FROM THIS DRAWING. ALL CONSTRUCTION INFORMATION SHOULD BE TAKEN FROM FIGURED DIMENSIONS ONLY. ALL DIMENSIONS ARE IN MILLIMETERS.

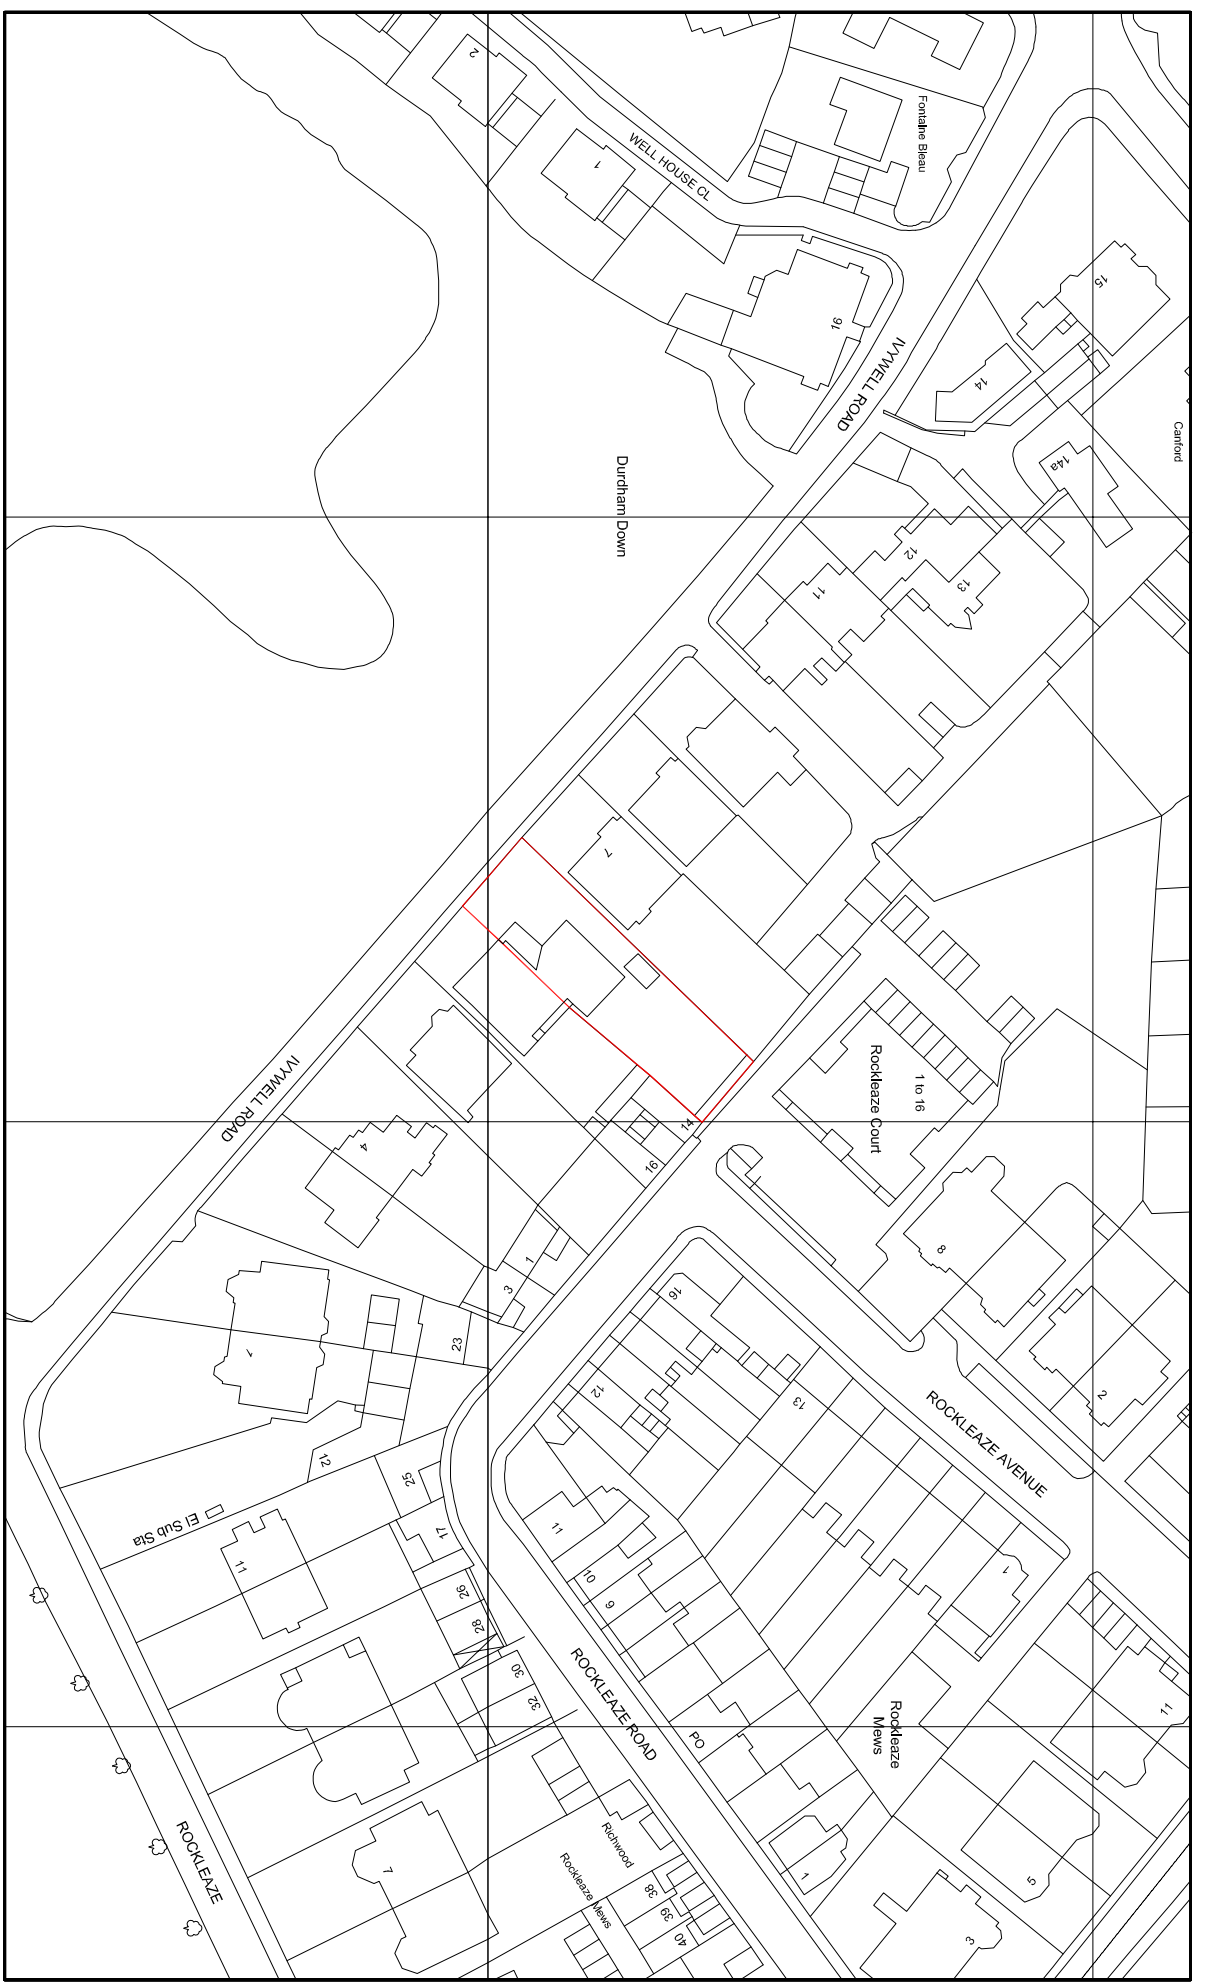

**Clifton Design (Bristol)**  
17 Lower Redland Road  
Redland  
Bristol  
BS6 6TB  
0117 973 6000

Rev:	Description of Changes:	Drawn:	Date:	North:
-	-	-	-	↑

1:1250 @ A4

Client:	Mr M Ambler-Shattock	Postcode:	BS9 1NX	Site Area:	761 Sq M	Drawing Title:	Site Plan
Address:	Avonhurst, 6a Ivywell Road, Sneyd Park	Date:	Nov 2023	Drawing No:	A/6a/IR/SP/00/P	Option:	-
				Drawn:	D.H	Rev:	-