
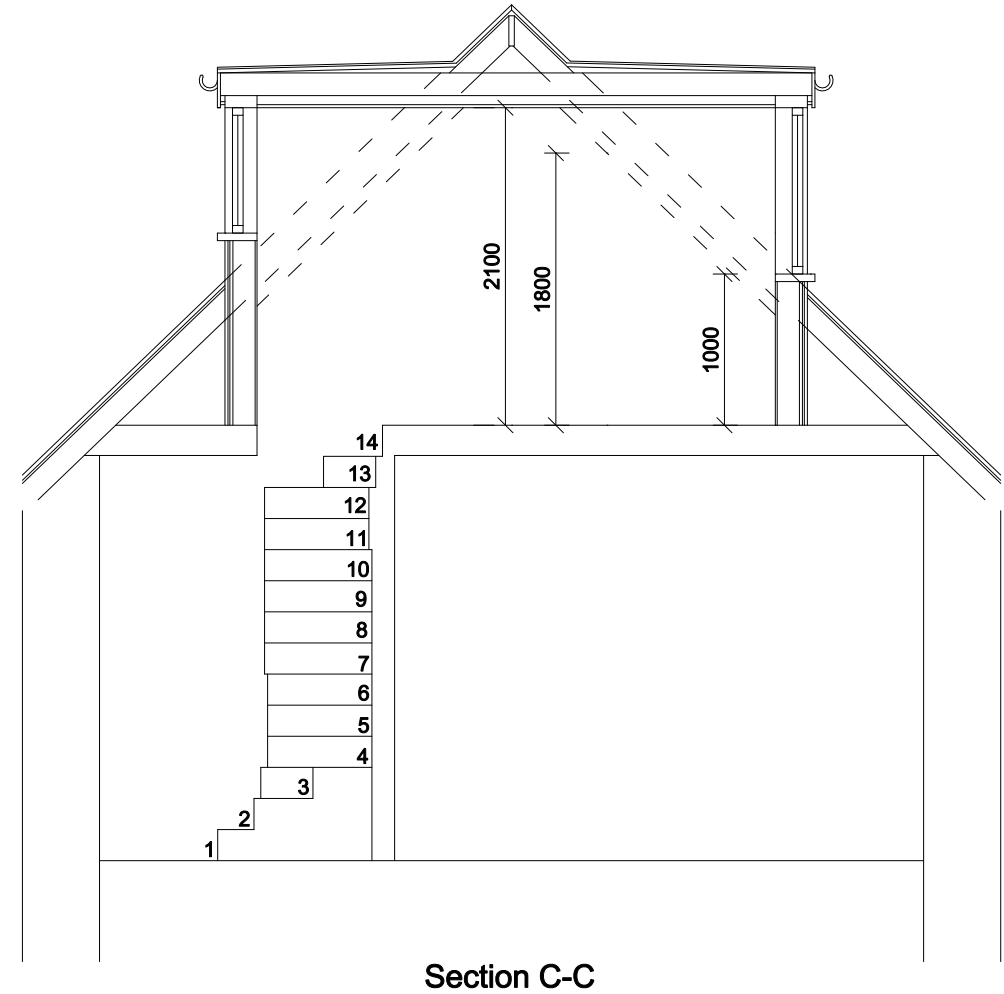
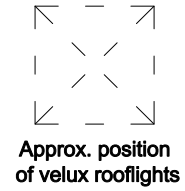


**NOTES:-** RESPONSIBILITY IS NOT ACCEPTED FOR ERRORS MADE BY OTHERS IN SCALING FROM THIS DRAWING. ALL CONSTRUCTION INFORMATION SHOULD BE TAKEN FROM FIGURED DIMENSIONS ONLY. ALL DIMENSIONS ARE IN MILLIMETERS

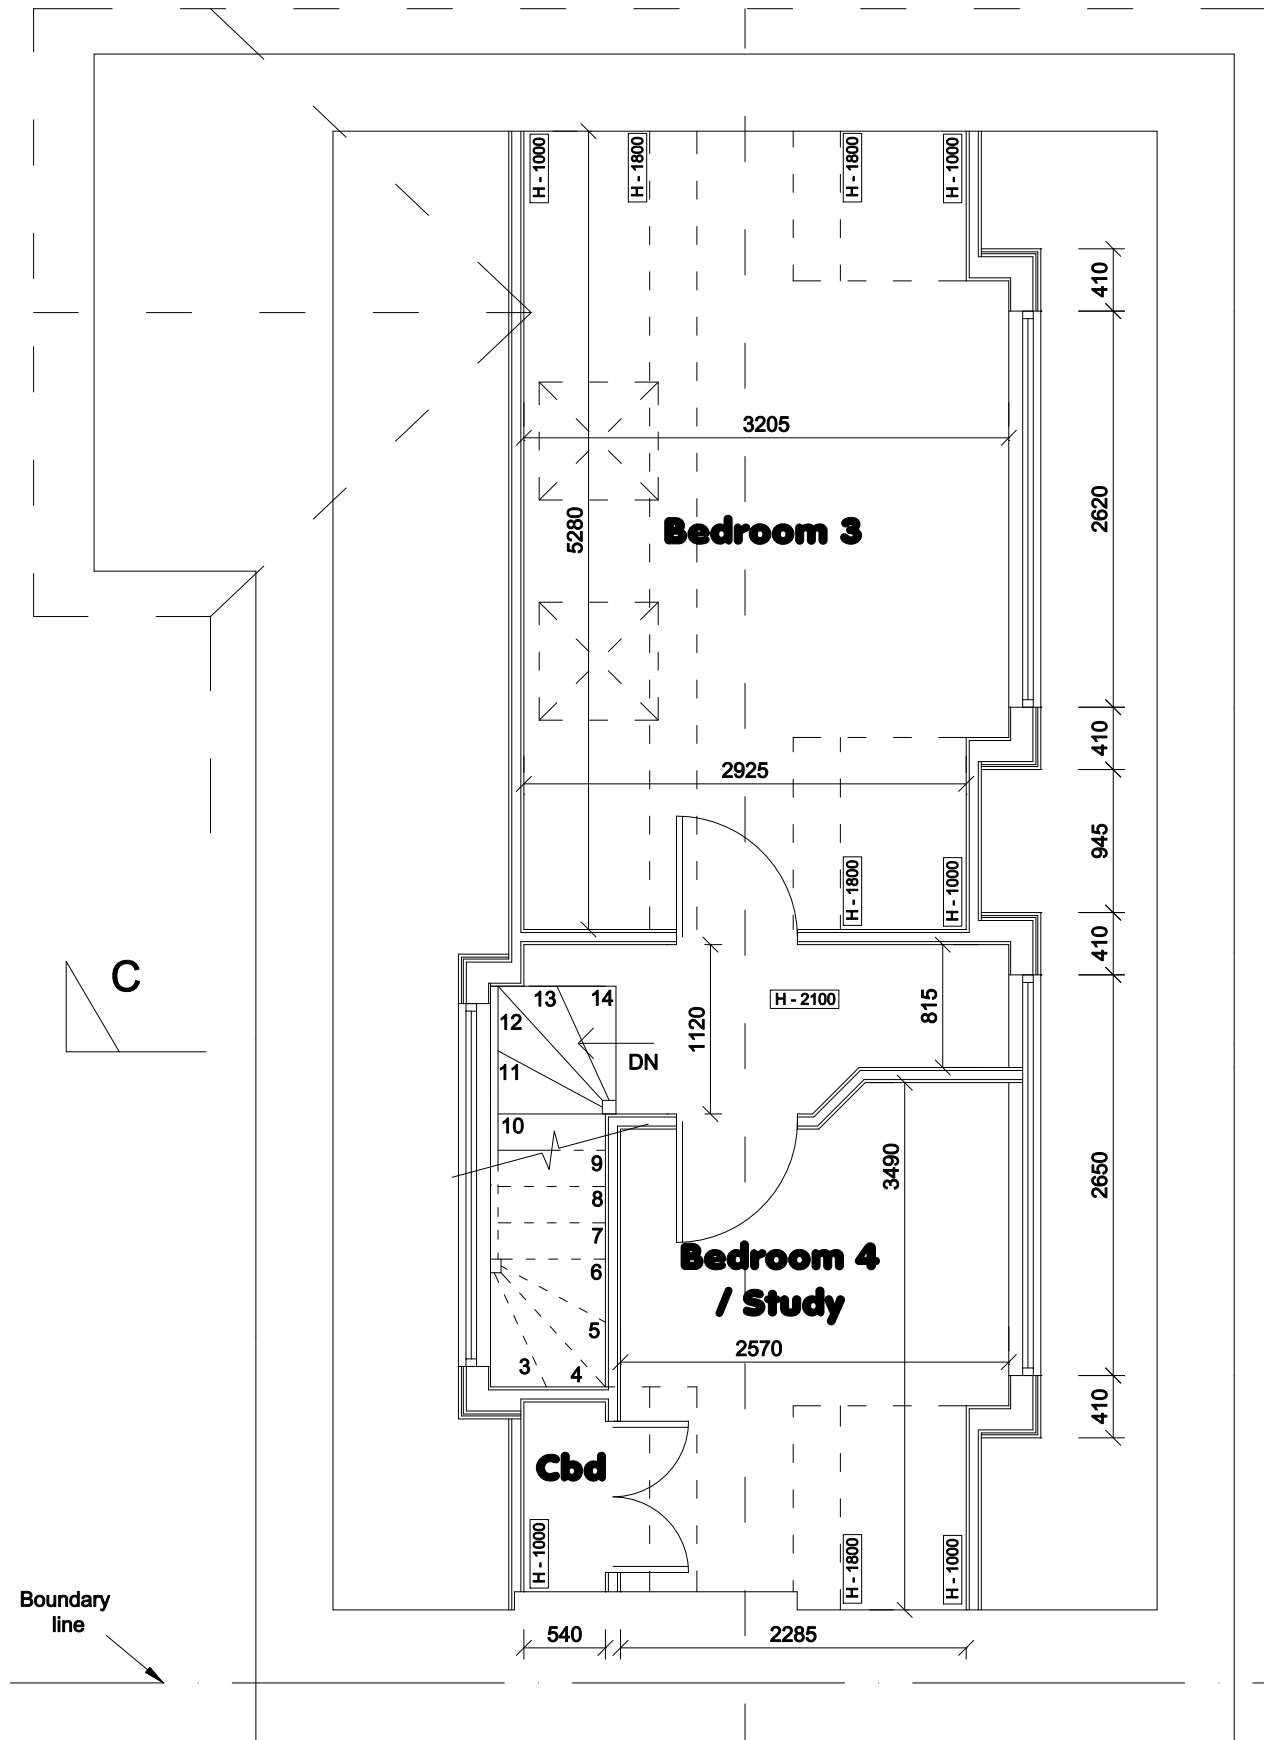

**Clifton Design (Bristol)**  
 17 Lower Redland Road  
 Redland  
 Bristol  
 BS6 6TB  
 0117 973 6000

|      |                         |
|------|-------------------------|
| Rev: | Description of Changes: |
| -    | -                       |

|        |       |
|--------|-------|
| Drawn: | Date: |
| -      | -     |

Client:  
**Mrs C Dyer**  
 Address:  
**Avonhurst, 6a Ivywell Road, Sneyd Park**

|                 |                                      |
|-----------------|--------------------------------------|
| Postcode:       | Drawing Title:                       |
| <b>BS9 1NX</b>  | <b>Second Floor Plan - Proposed</b>  |
| Date:           | Drawing No: <b>A/6a/IR/SP/07/L/P</b> |
| <b>Nov 2023</b> | Drawn: <b>D.H</b> Option: - Rev: -   |

**1:50 @ A3**

