


NOTES:- RESPONSIBILITY IS NOT ACCEPTED FOR ERRORS MADE BY OTHERS IN SCALING FROM THIS DRAWING. ALL CONSTRUCTION INFORMATION SHOULD BE TAKEN FROM FIGURED DIMENSIONS ONLY. ALL DIMENSIONS ARE IN MILLIMETERS

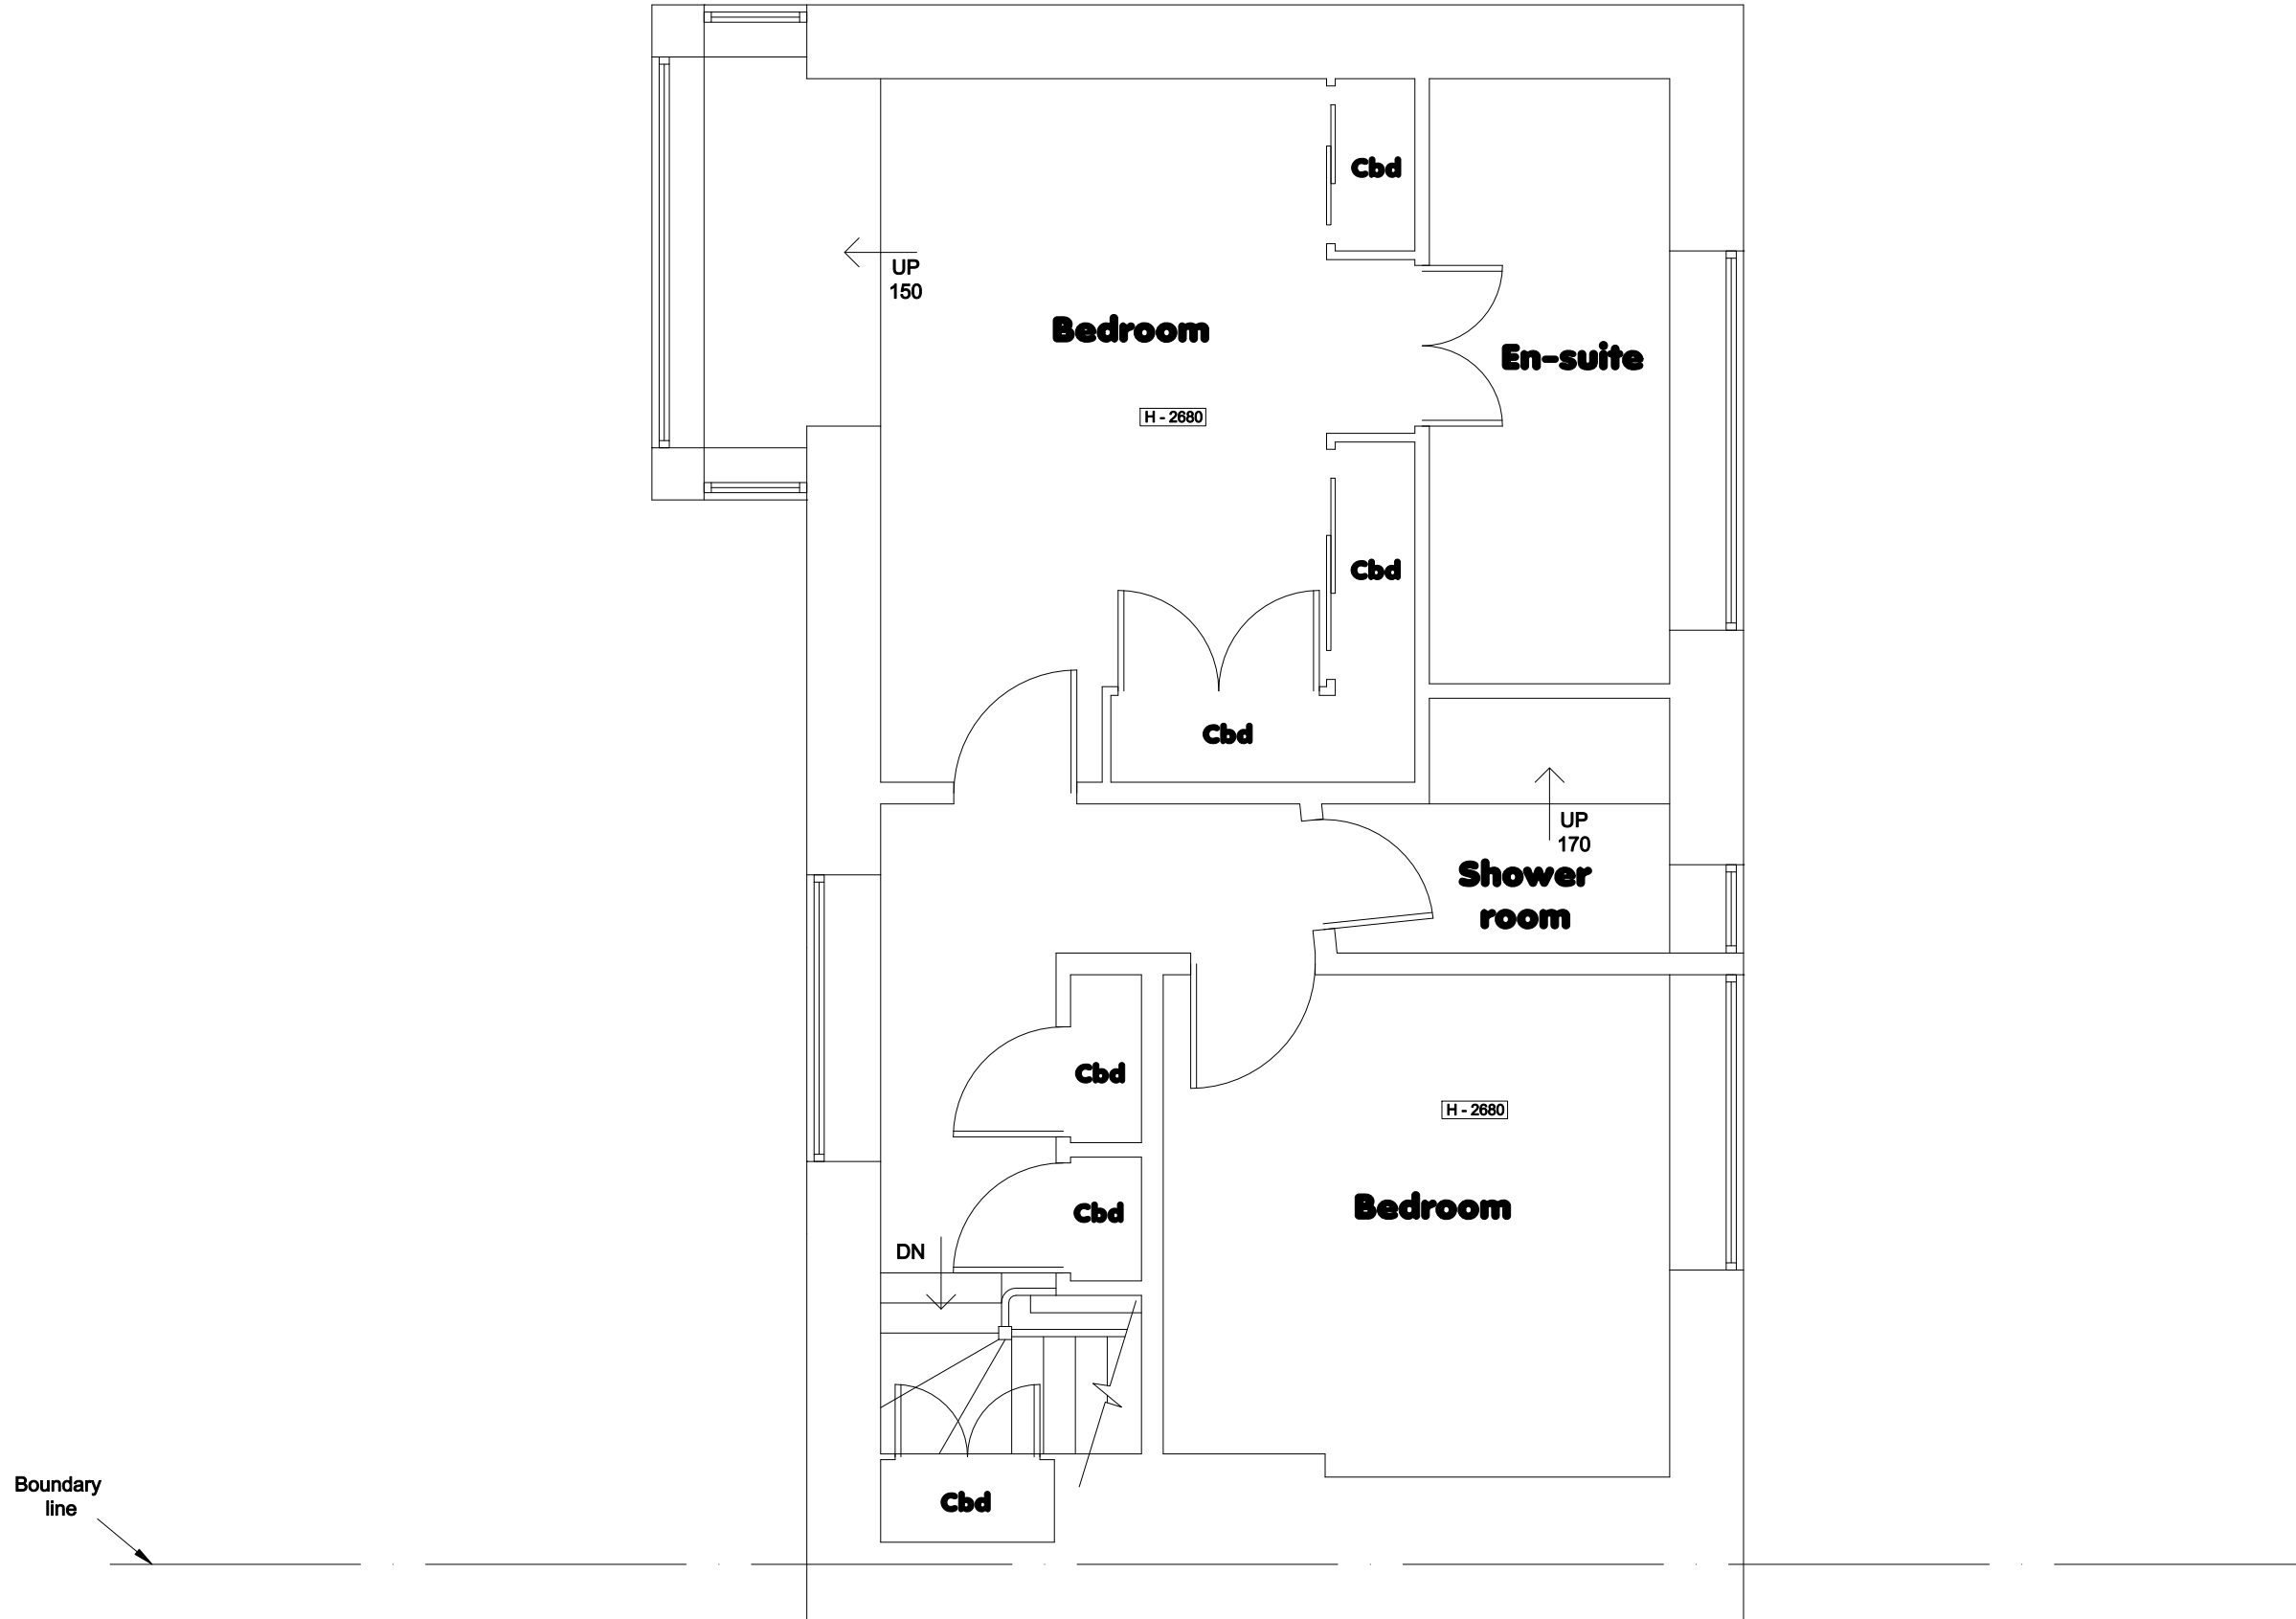

Clifton Design (Bristol) 17 Lower Redland Road Redland Bristol BS6 6TB 0117 973 6000	Rev:	Description of Changes:	Drawn:	Date:	Client:	Postcode:	Drawing Title:		
	-	-	-	-	Mrs C Dyer	BS9 1NX	First Floor Plan - Existing		
	1:50 @ A3					Address:	Date:	Drawing No: A/6a/IR/SP/01/L/P	
					Avonhurst, 6a Ivywell Road, Sneyd Park	Nov 2023	Drawn: D.H	Option: -	Rev: -