


NOTES:- RESPONSIBILITY IS NOT ACCEPTED FOR ERRORS MADE BY OTHERS IN SCALING FROM THIS DRAWING. ALL CONSTRUCTION INFORMATION SHOULD BE TAKEN FROM FIGURED DIMENSIONS ONLY. ALL DIMENSIONS ARE IN MILLIMETERS

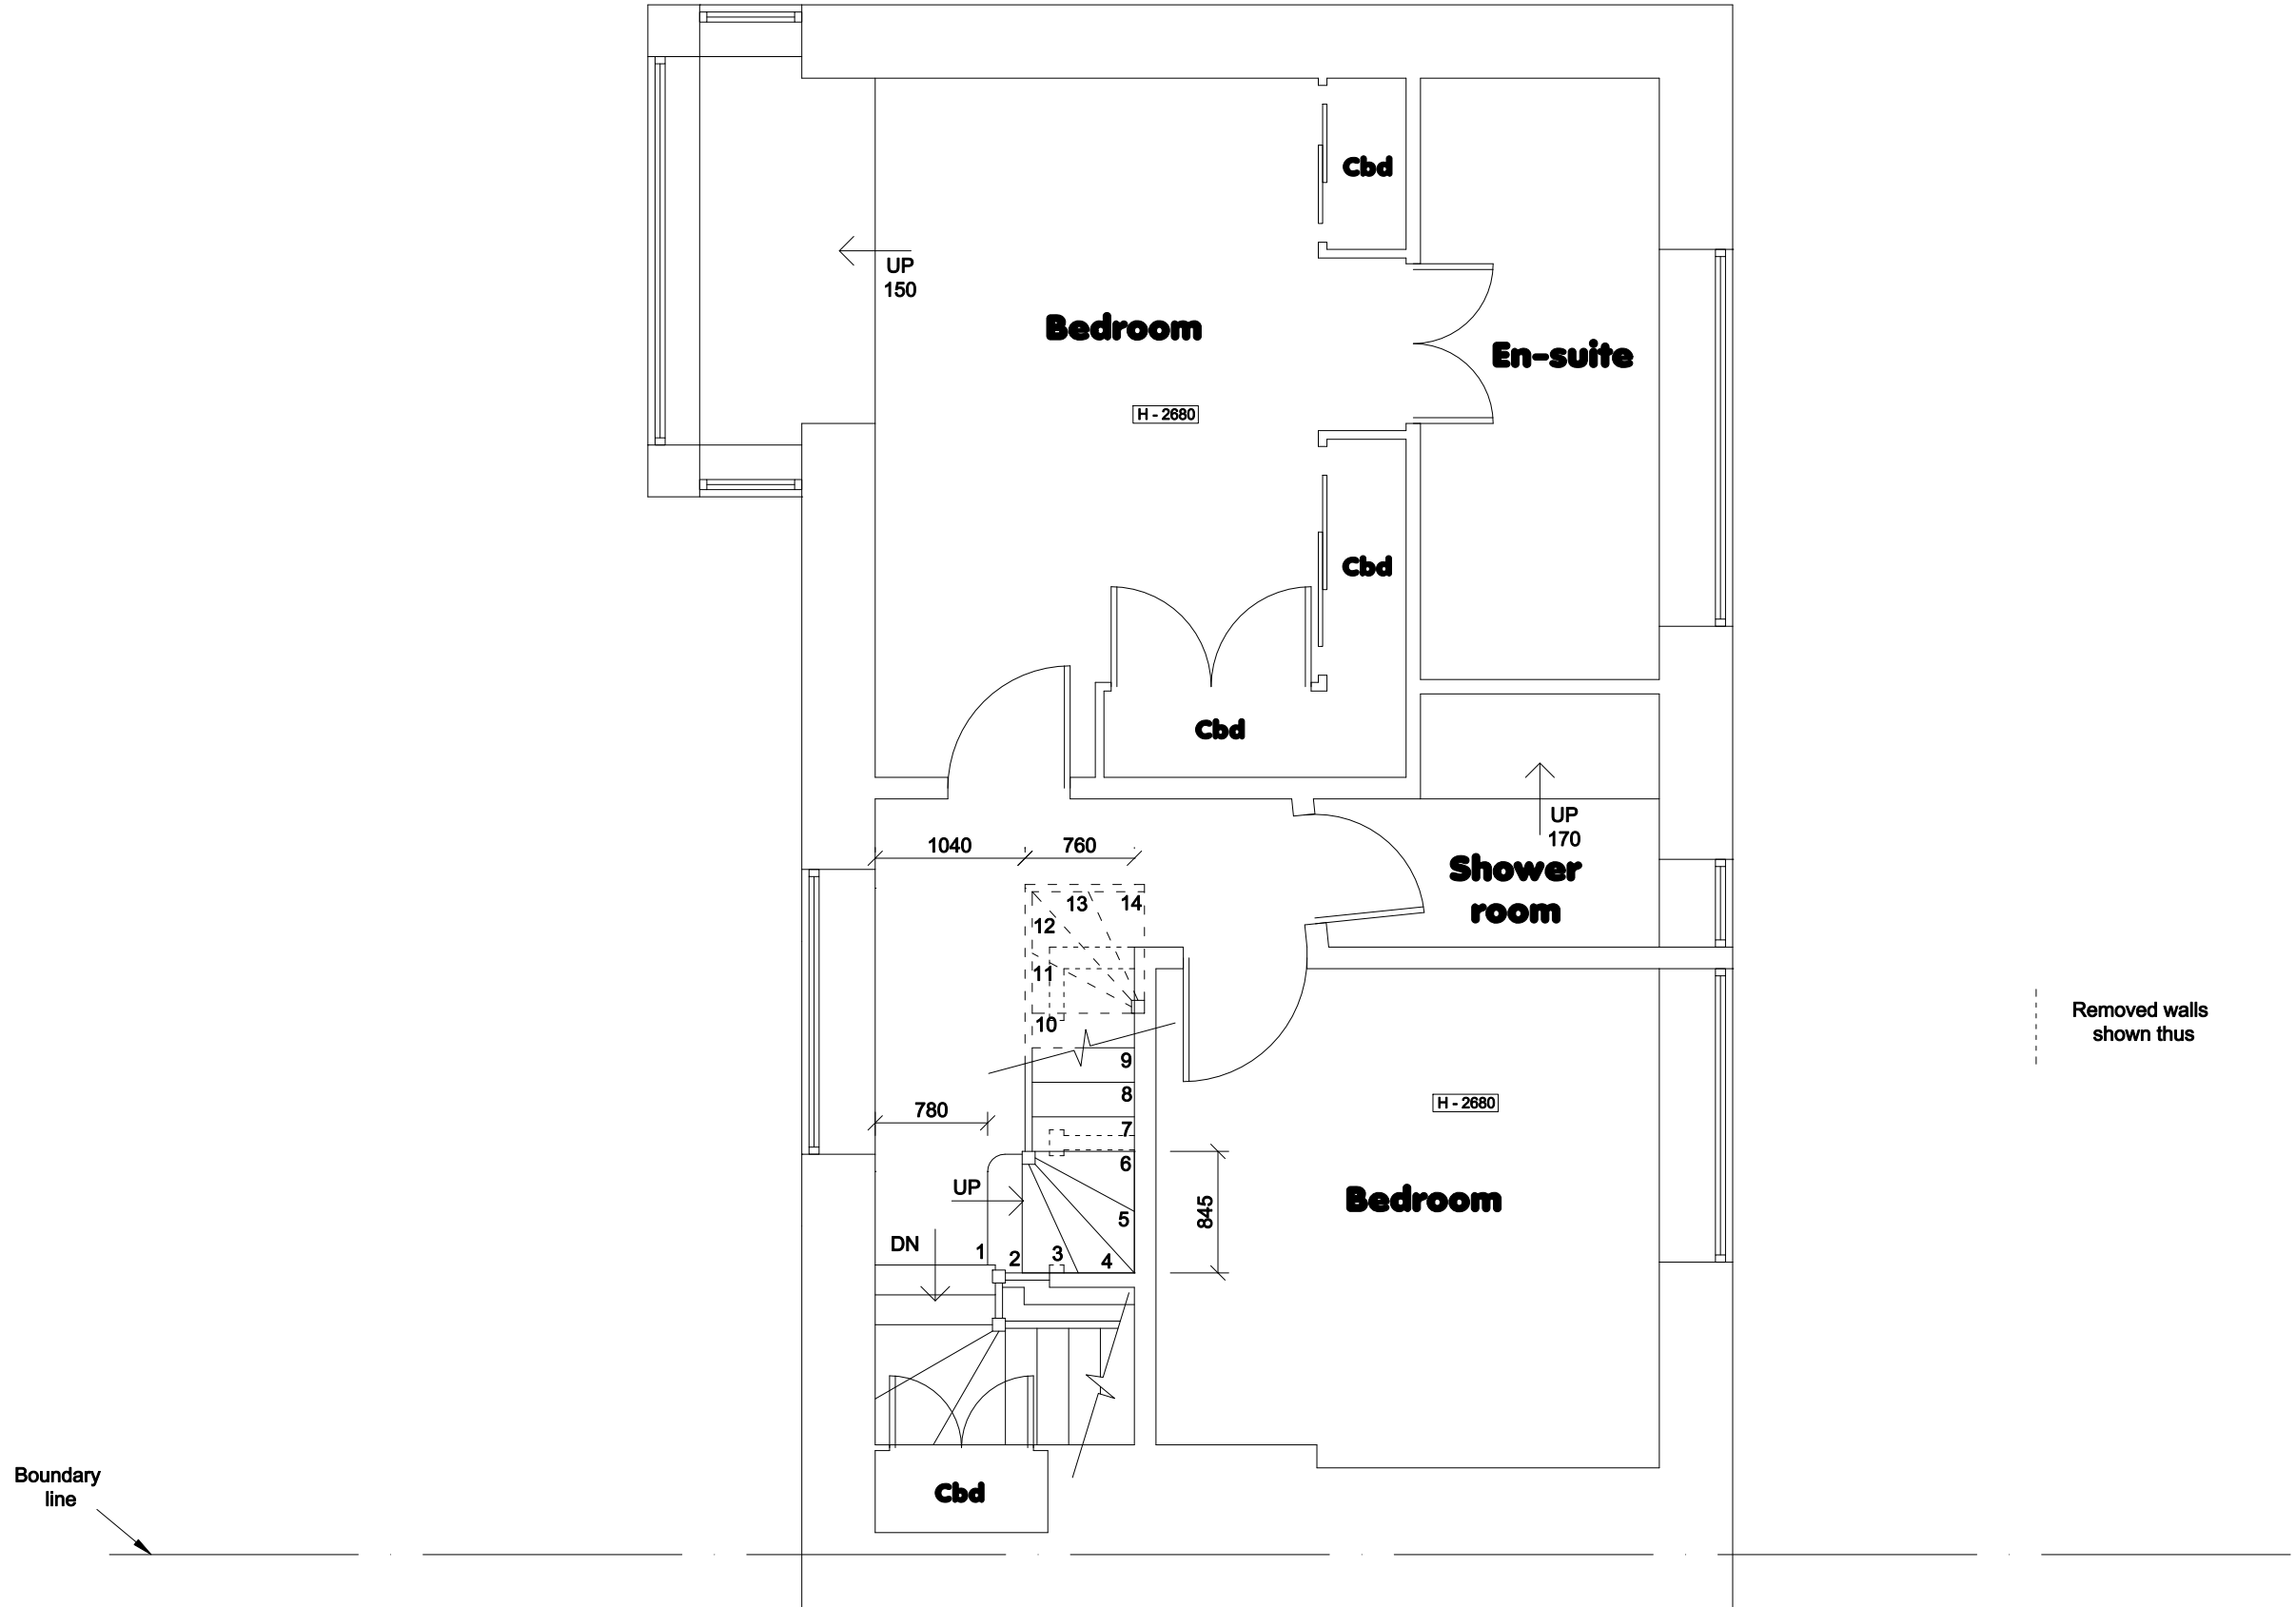

Clifton Design (Bristol)
 17 Lower Redland Road
 Redland
 Bristol
 BS6 6TB
 0117 973 6000

Rev:	Description of Changes:
-	-

Drawn:	Date:
-	-

Client:
Mrs C Dyer
 Address:
Avonhurst, 6a Ivywell Road, Sneyd Park

Postcode:
BS9 1NX
 Date:
Nov 2023

Drawing Title:
First Floor Plan - Proposed
 Drawing No: **A/6a/IR/SP/02/L/P**
 Drawn: **D.H** Option: - Rev: -

1:50 @ A3

