
 
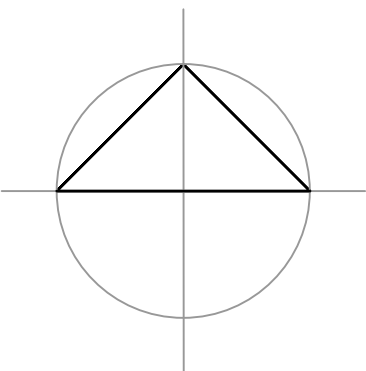


Site edged in red

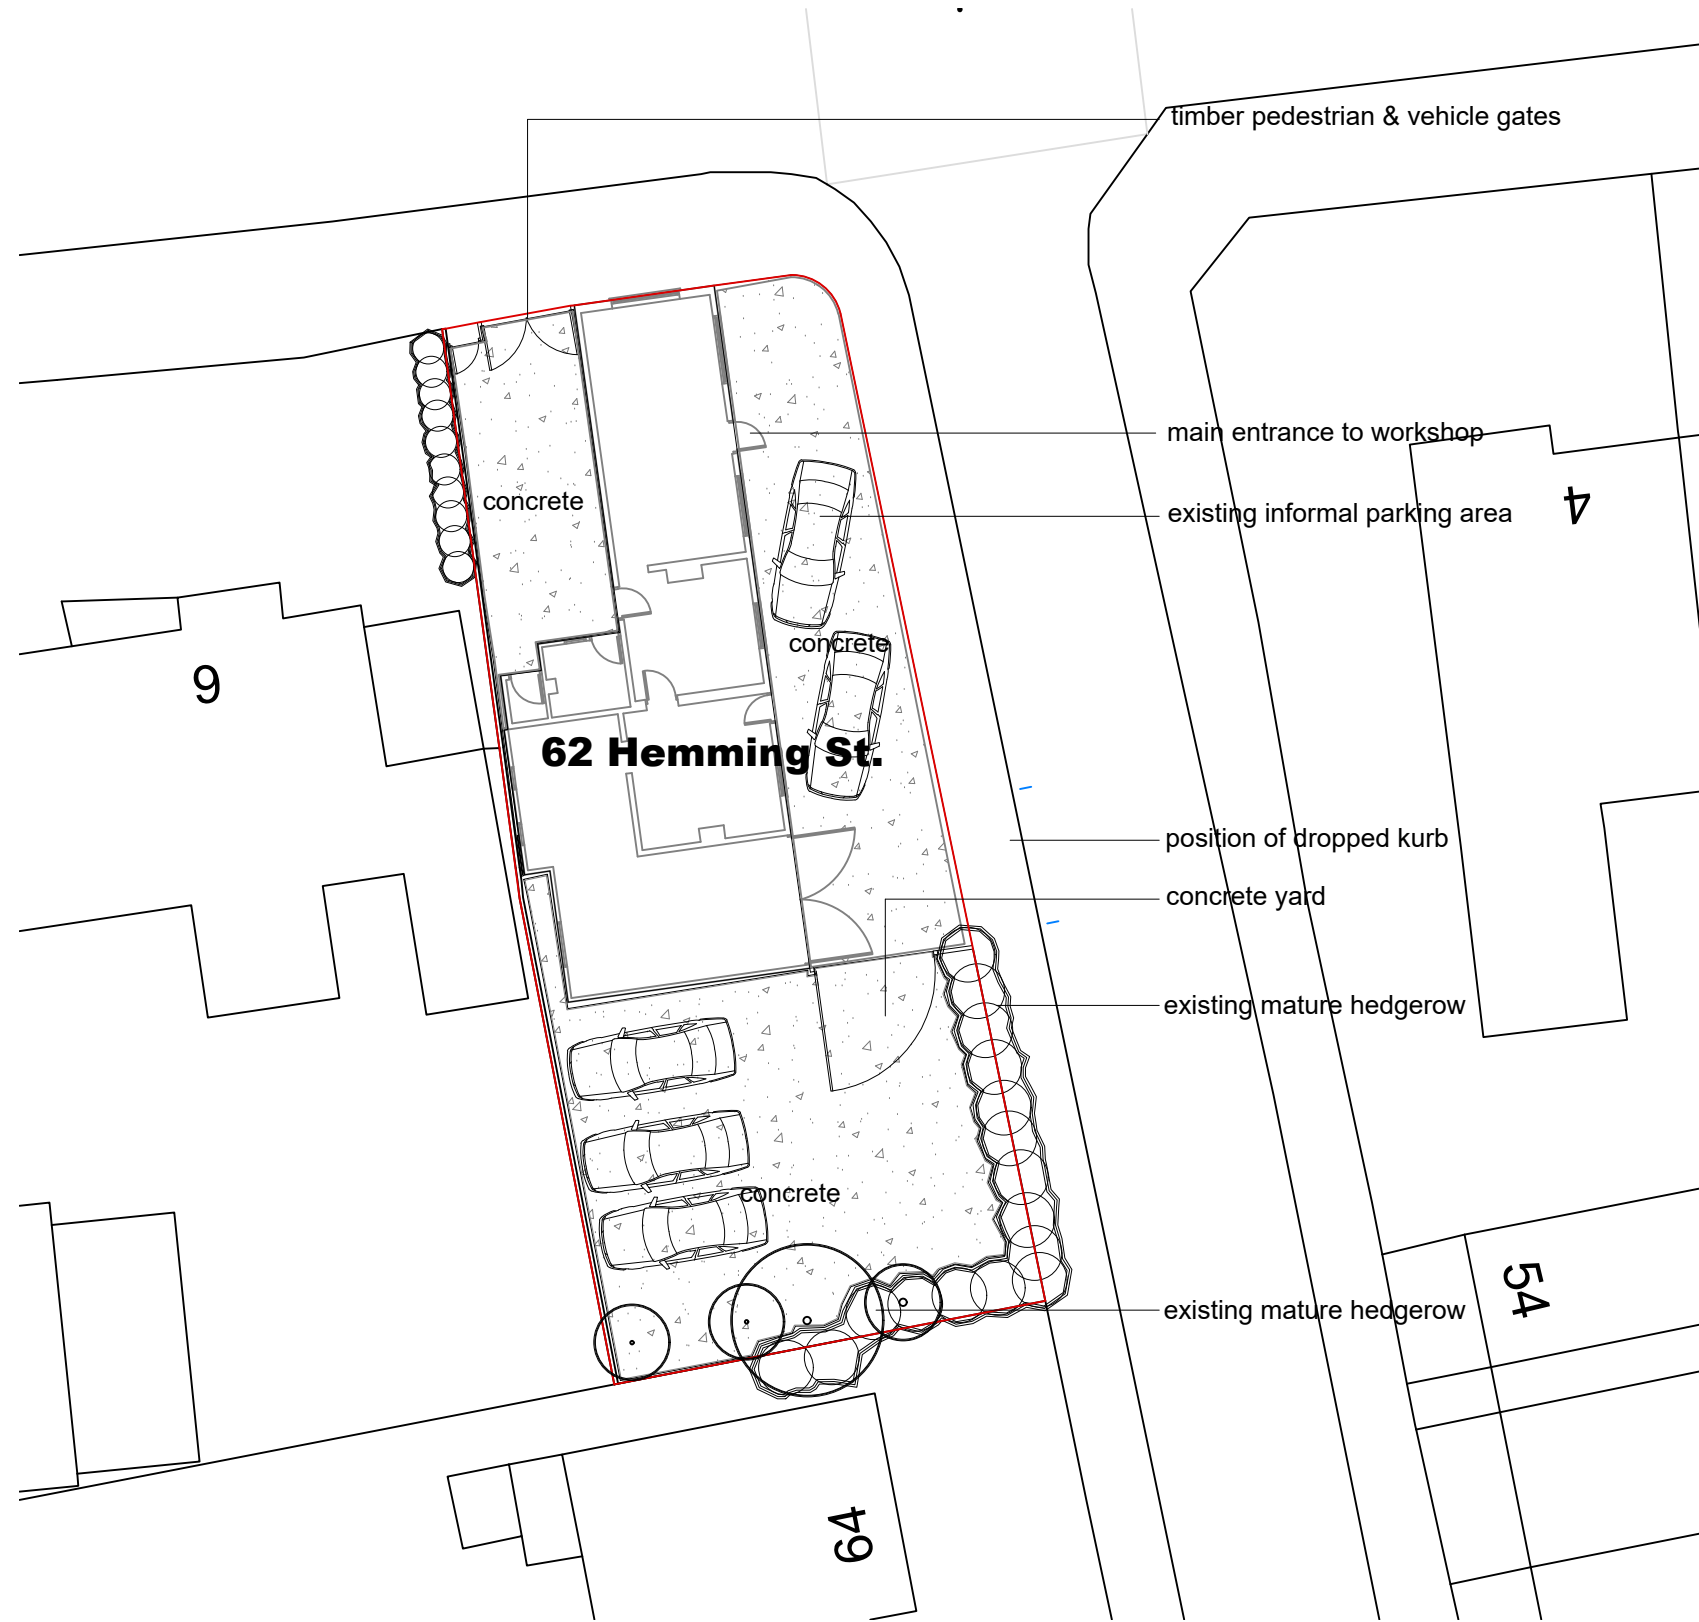

CLIENT
ADB Roofing

PROJECT
Proposed residential development on site of former workshop
62 Hemming Street,
Kidderminster,
DY11 6NB

DRAWING
Existing Site Plan

DRAWING NUMBER
22/12583/111

SCALE@A3	DATE
1:200	09.10.2023
DRAWN BY	CHECKED BY
LH	

PLANNING

Rev	Details	Date/Chk
-----	---------	----------

mtc
planning and design
architect town planning building surveying

Barn 5a
Sutton Hall Farm, Sutton Maddock
Shropshire TF119NQ
Tel 01952 730 492 Fax 01952 730 492/863