



Existing Ground Floor Plan

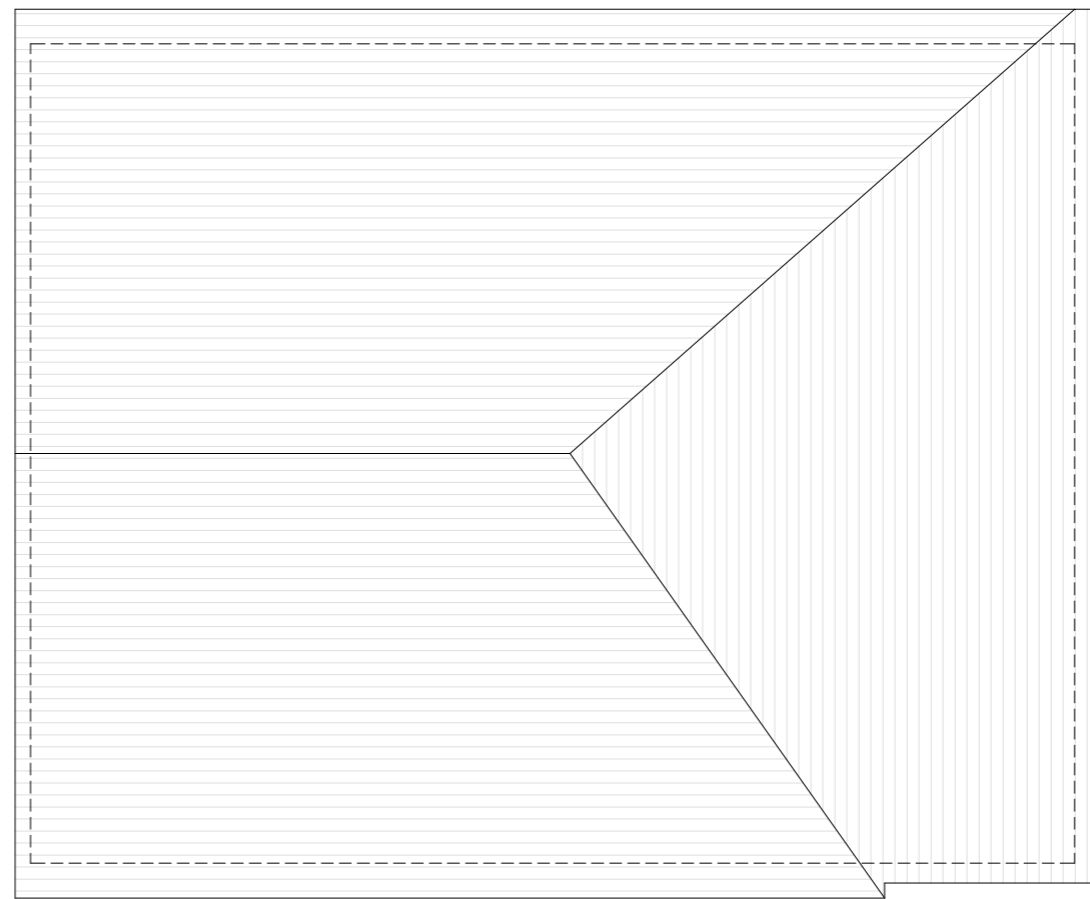

Existing Roof Plan

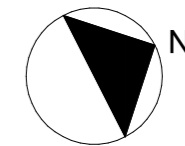

Scale 1:50

Rev	description	date	by	ch

Project

**2 Highway Cottages**  
Lower Froyle, GU34 4NA

Scale	Date	Drawn
1:50@A3	01/11/23	MH

Drawing Title

**Existing Garage Plans**

Status  
Planning

Drawing No.	Rev
23220 - P116	-



MJH Architects, 4 Rockwood, Alton, Hants, GU34 2LD  
T.01420 544501 www.mjharchitects.co.uk

Notes  
This drawing is © copyright of MJH Architects.  
This drawing is to be used in conjunction with all consultant's drawings, details and specifications.  
All dimensions to be checked on site prior to commencement of building work.  
Scale for planning purposes only.  
Any discrepancies to be reported to the architect prior to implementation.