

Proposed materials (to match existing):

Walls - Render


Roof - Lead

Windows and doors - Timber

Gutters and downpipes - Cast iron



Rear Elevation (South)

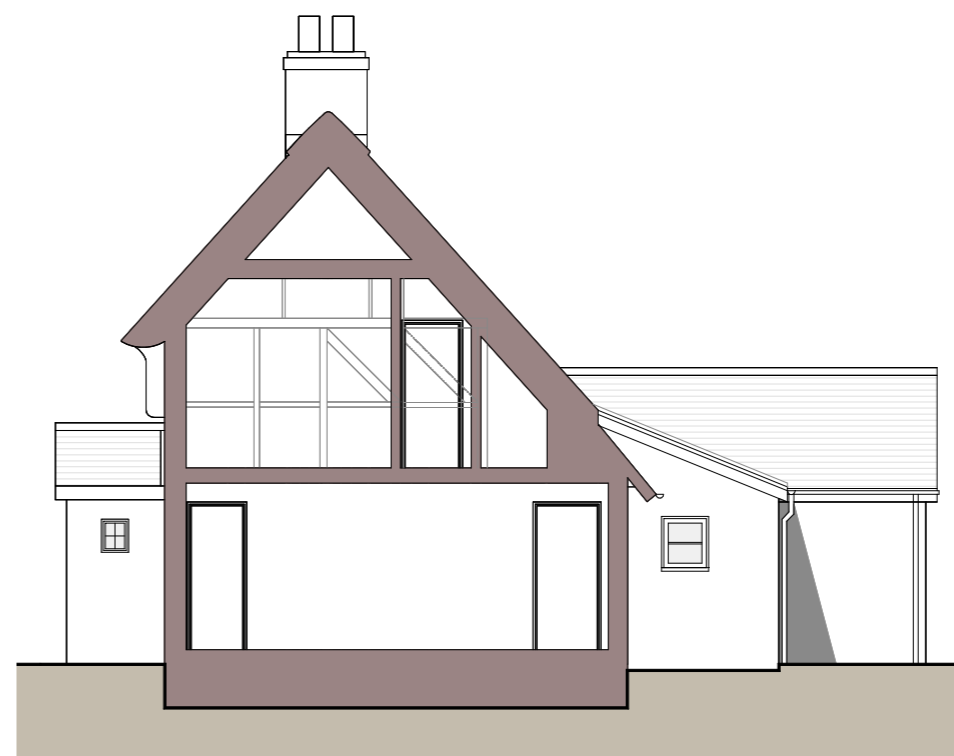

Side Elevation (West)



Scale 1:100

Rev description date by ch

Project

2 Highway Cottages
Lower Froyle, GU34 4NA

Scale Date Drawn
1:100@A3 01/11/23 MH

Drawing Title

Proposed Elevations

Status

Planning

Drawing No. Rev
23220 - P113 -



MJH Architects, 4 Rodswood, Alton, Hants, GU342LD
T.01420 544501 www.mjharchitects.co.uk

Notes
This drawing is © copyright of MJH Architects.
This drawing is to be used in conjunction with all consultant's drawings, details and specifications.
All dimensions to be checked on site prior to commencement of building work.
Scale for planning purposes only.
Any discrepancies to be reported to the architect prior to implementation.