

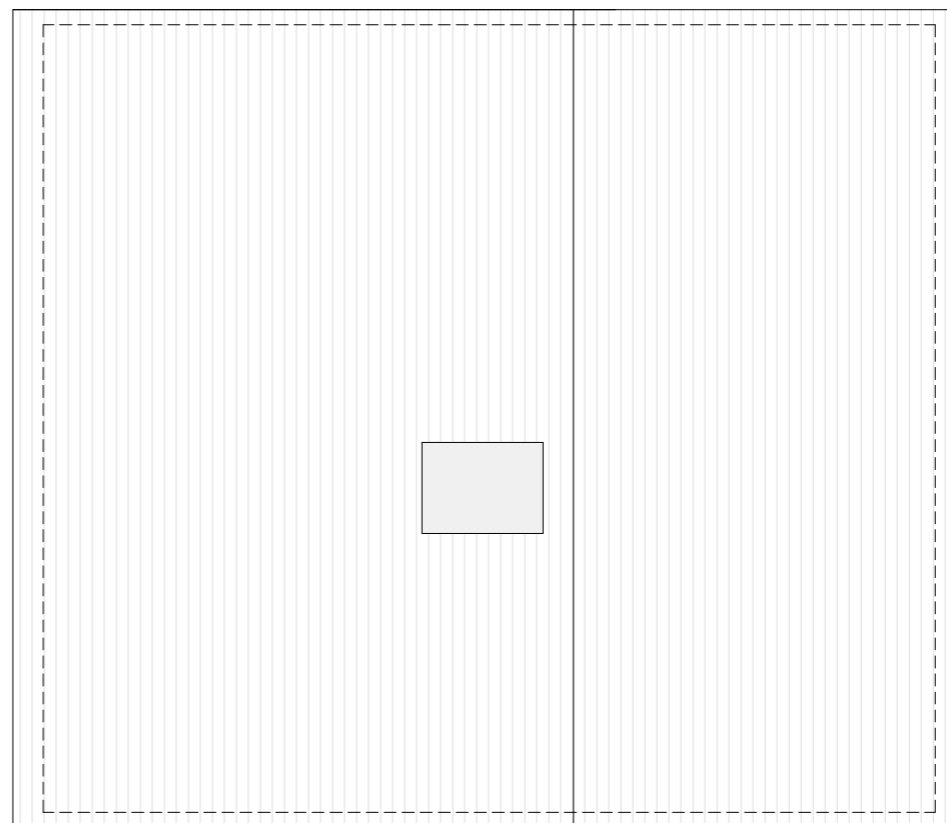


Existing Ground Floor Plan

 

Existing Roof Plan

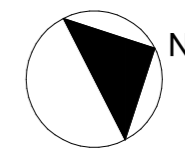

Scale 1:50

Rev description date by ch

Project  
**2 Highway Cottages**  
 Lower Froyle, GU34 4NA

Scale Date Drawn  
 1:50@A3 01/11/23 MH

Drawing Title  
**Existing Garden Room Plans**

Status  
 Planning

Drawing No. Rev  
 23220 - P119 -



MJH Architects, 4 Rodwood, Alton, Hants, GU34 2LD  
 T.01420 544501 www.mjharchitects.co.uk

Notes  
 This drawing is © copyright of MJH Architects.  
 This drawing is to be used in conjunction with all consultant's drawings, details and specification.  
 All dimensions to be checked on site prior to commencement of building work.  
 Scale for planning purposes only.  
 Any discrepancies to be reported to the architect prior to implementation.