



Scale 1:100 0 1 2.5 5 10m

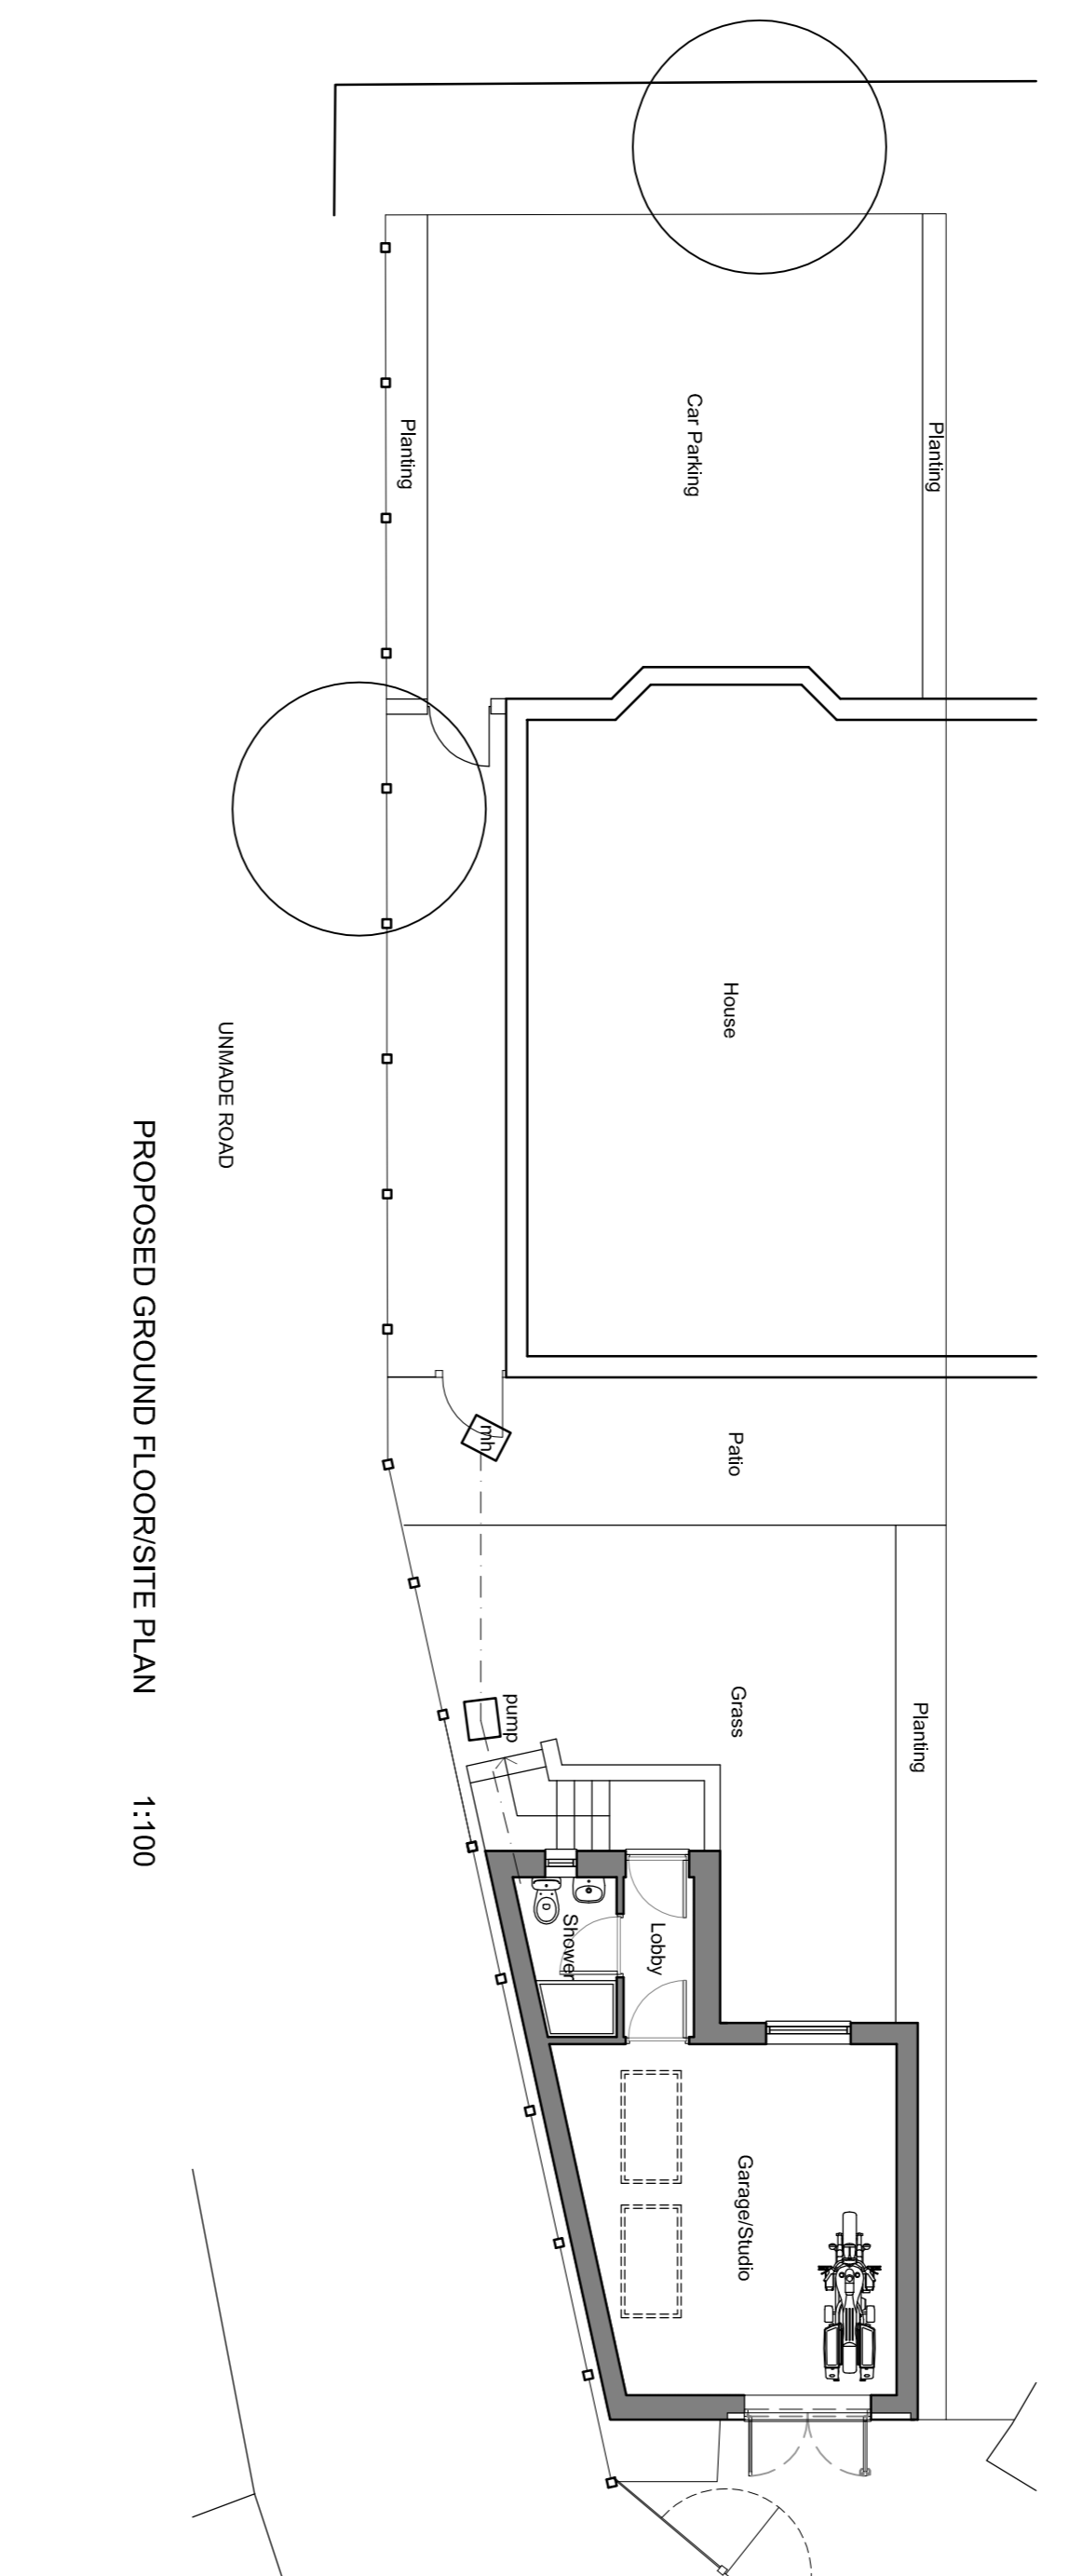

PROPOSED GROUND FLOOR/SITE PLAN 1:100

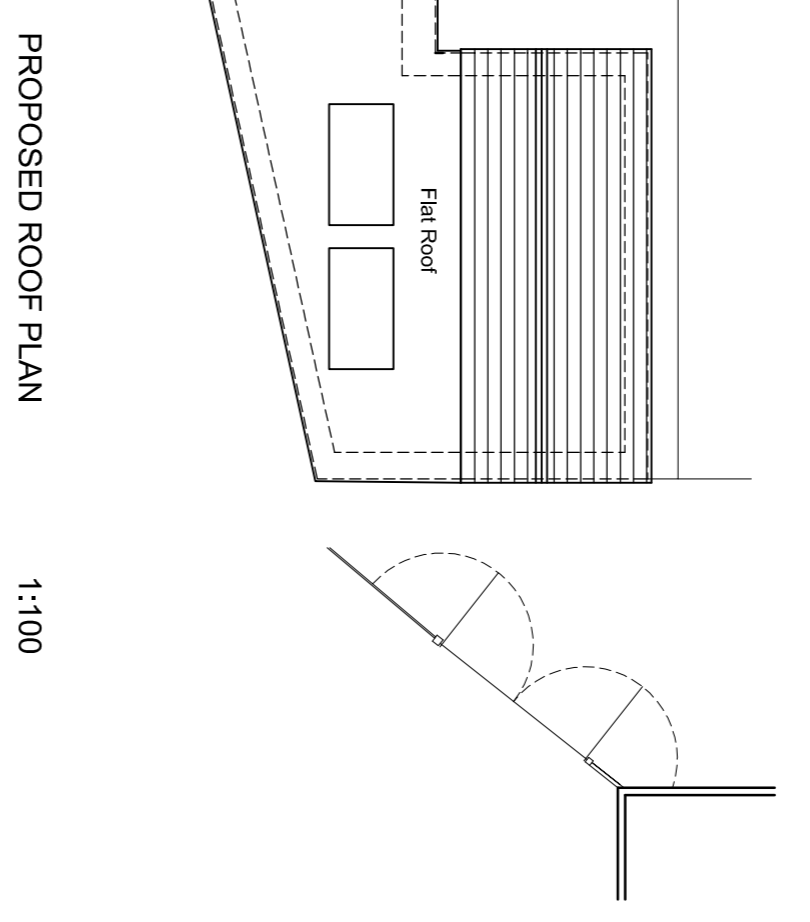


PROPOSED ROOF PLAN 1:100

MATERIALS:
 Walls - Render to match existing
 Roof - grey single ply membrane
 Doors - white upvc to match existing
 Windows - white upvc to match existing




BLOCK PLAN 1:500


Scale 1:500 0 5 12.5 25 50m

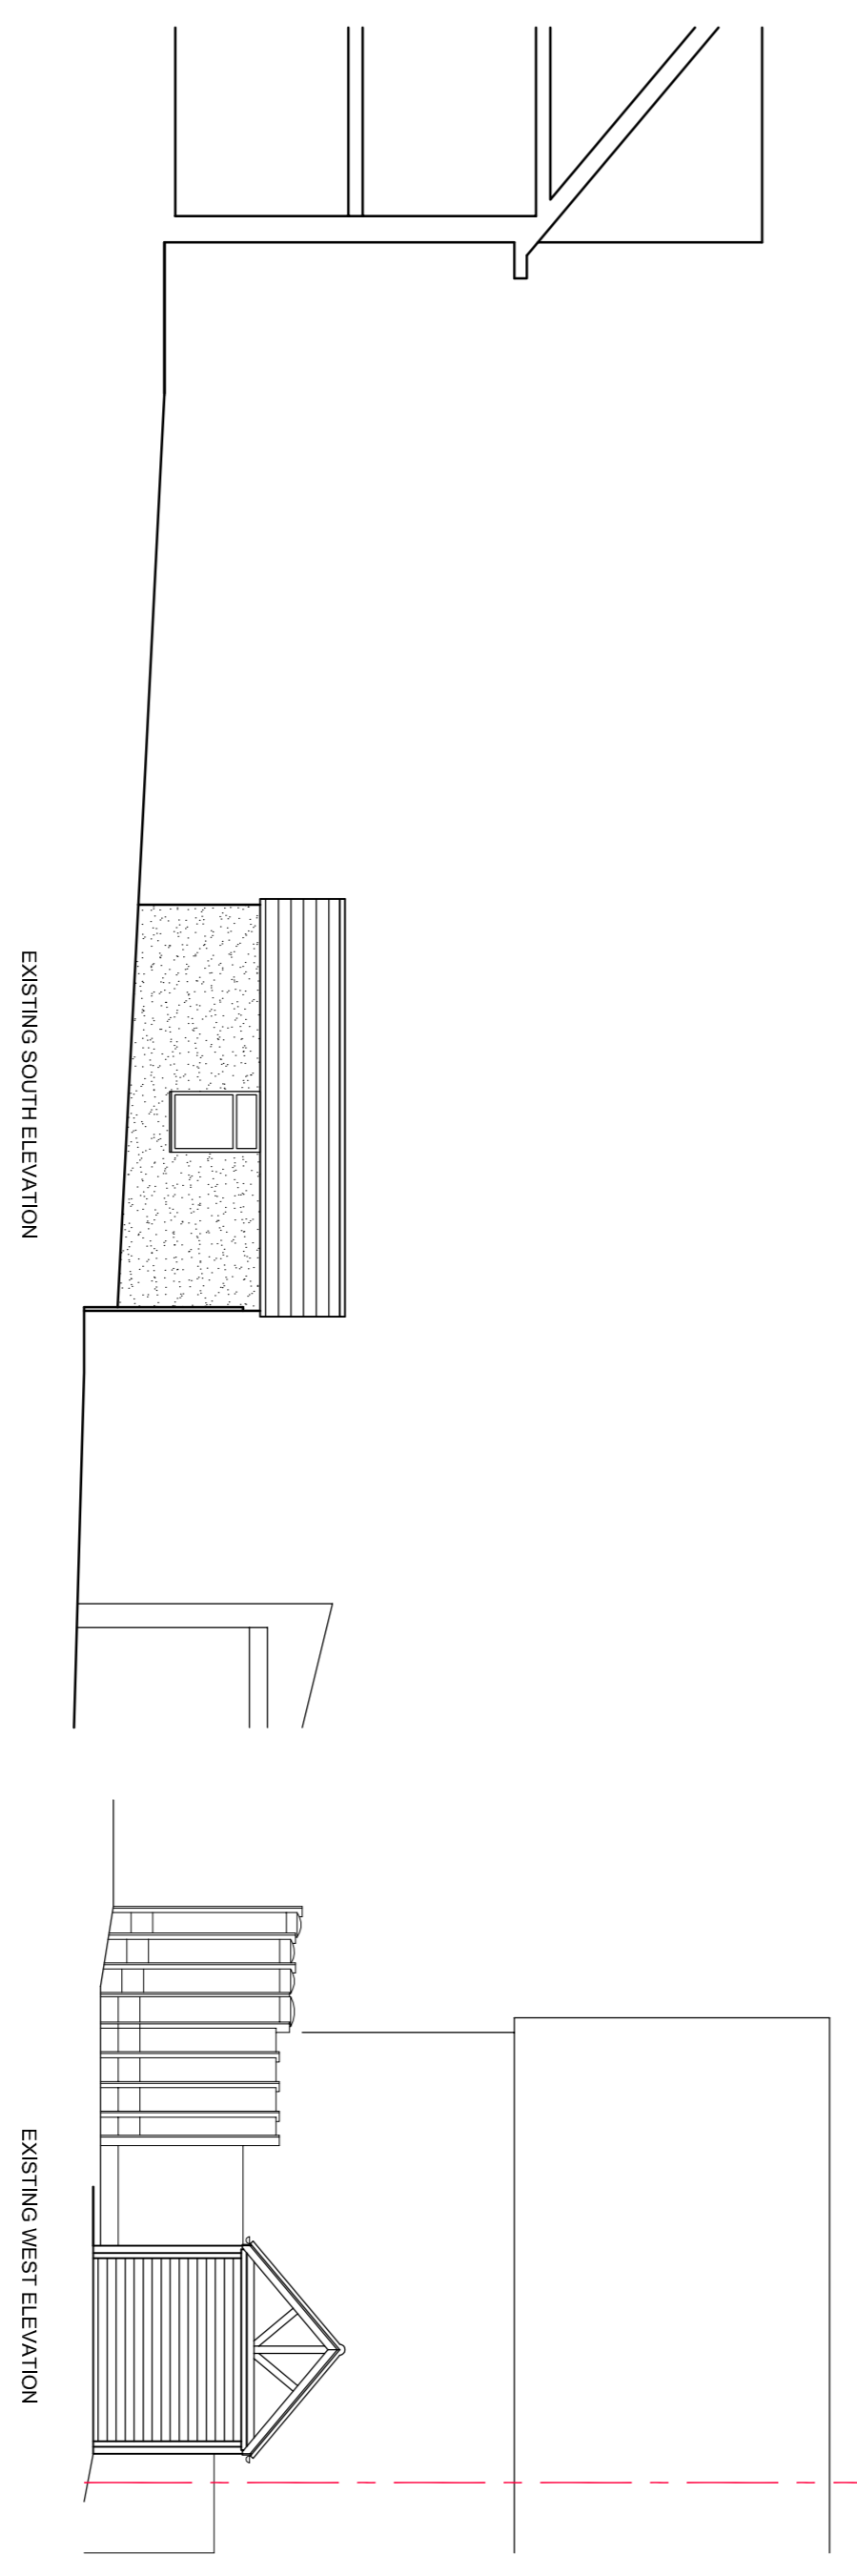


EXISTING SOUTH ELEVATION

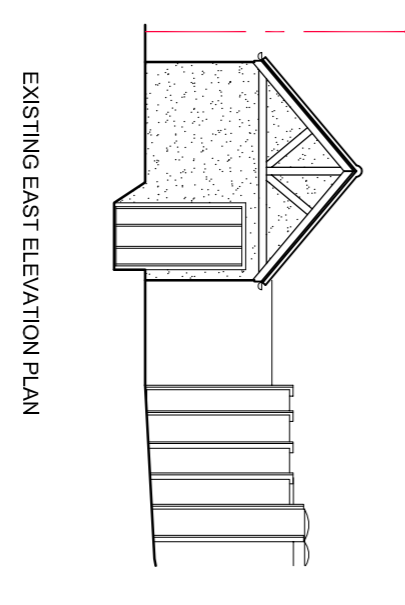

EXISTING WEST ELEVATION

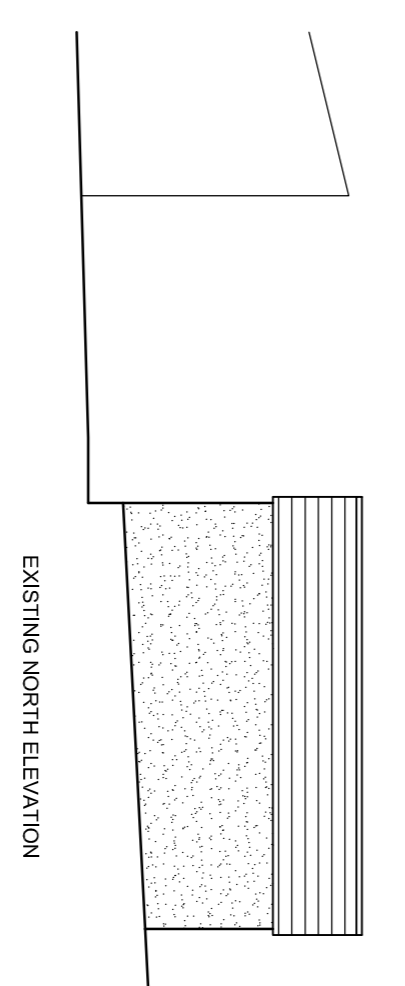


EXISTING EAST ELEVATION

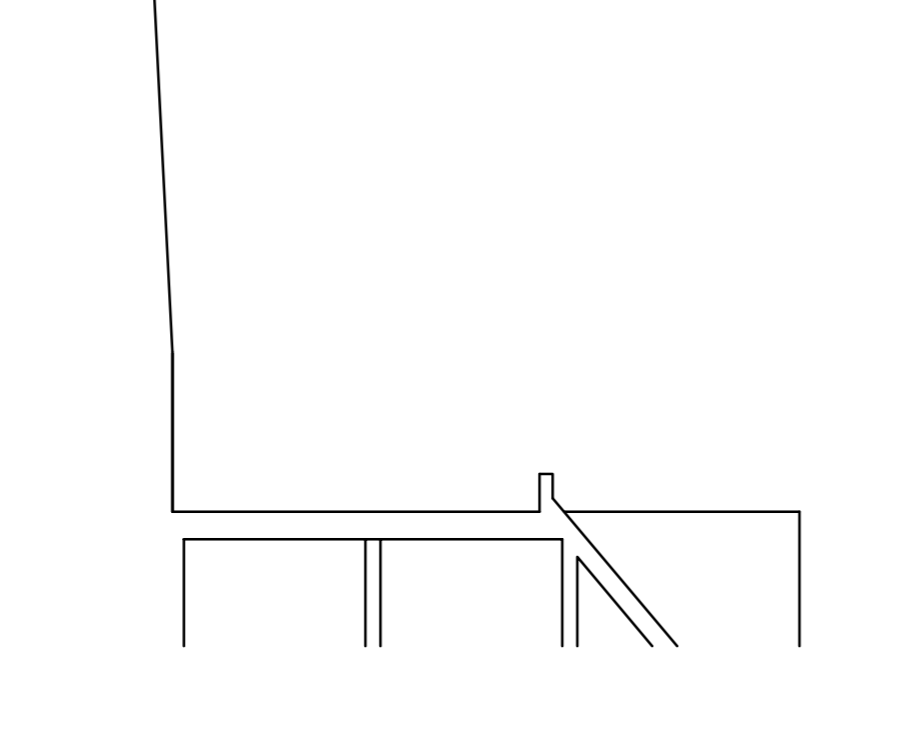


EXISTING NORTH ELEVATION

For info By 014 2603000

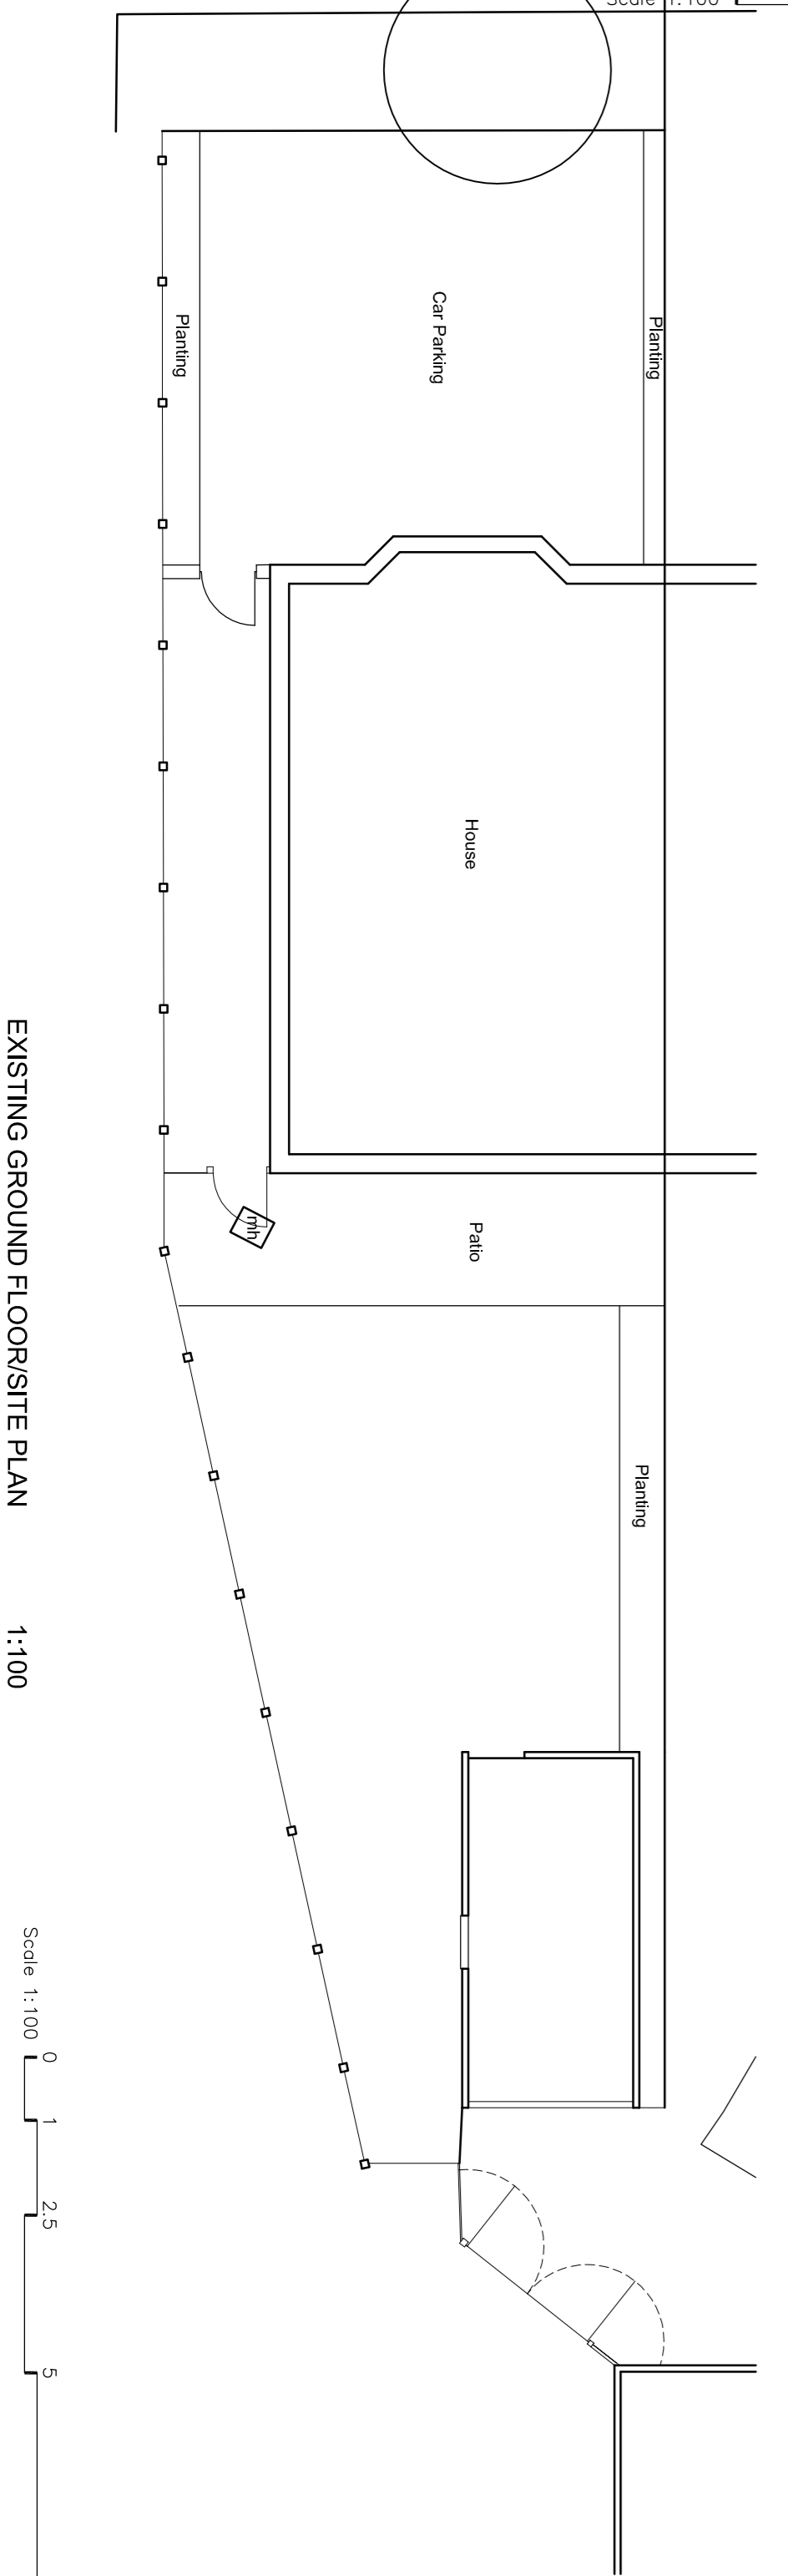


EXISTING GROUND FLOOR/SITE PLAN 1:100

Scale 1:100 0 1 2.5 5 10m

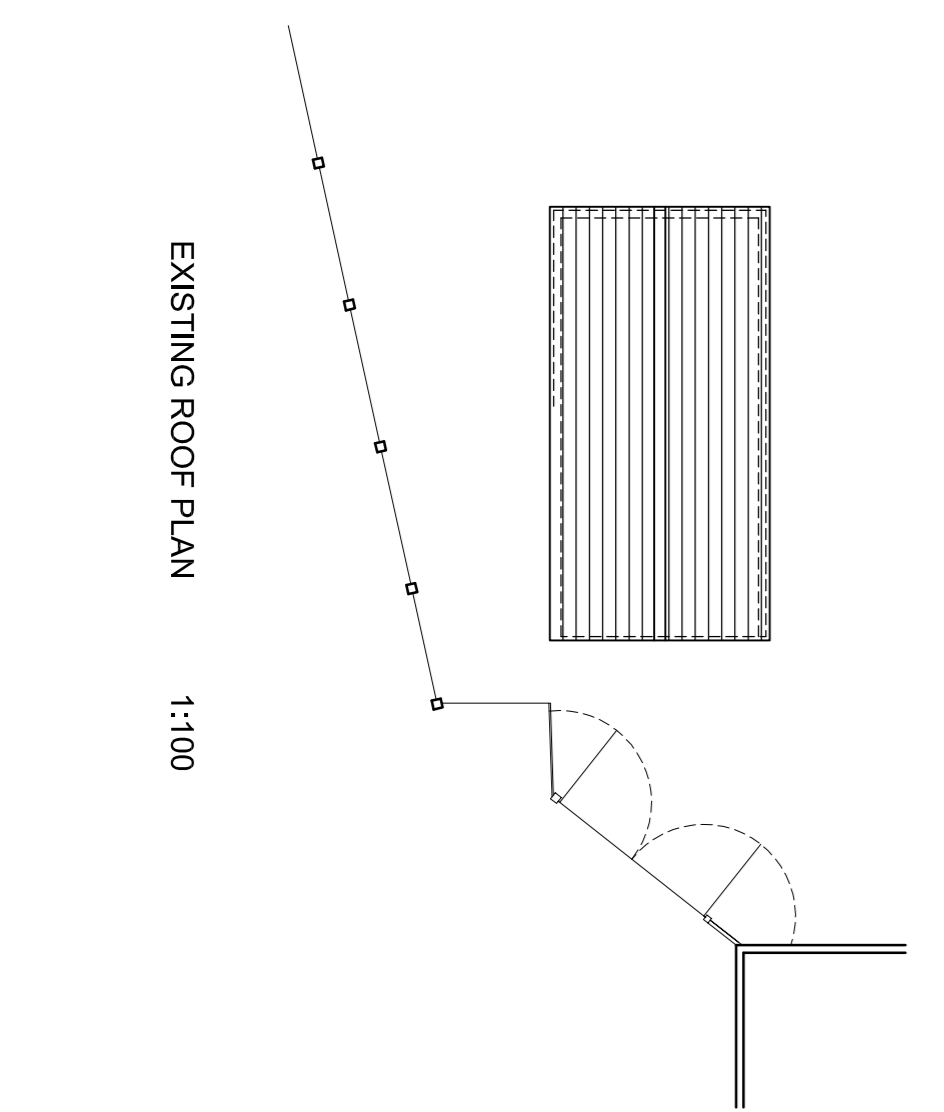

EXISTING ROOF PLAN 1:100

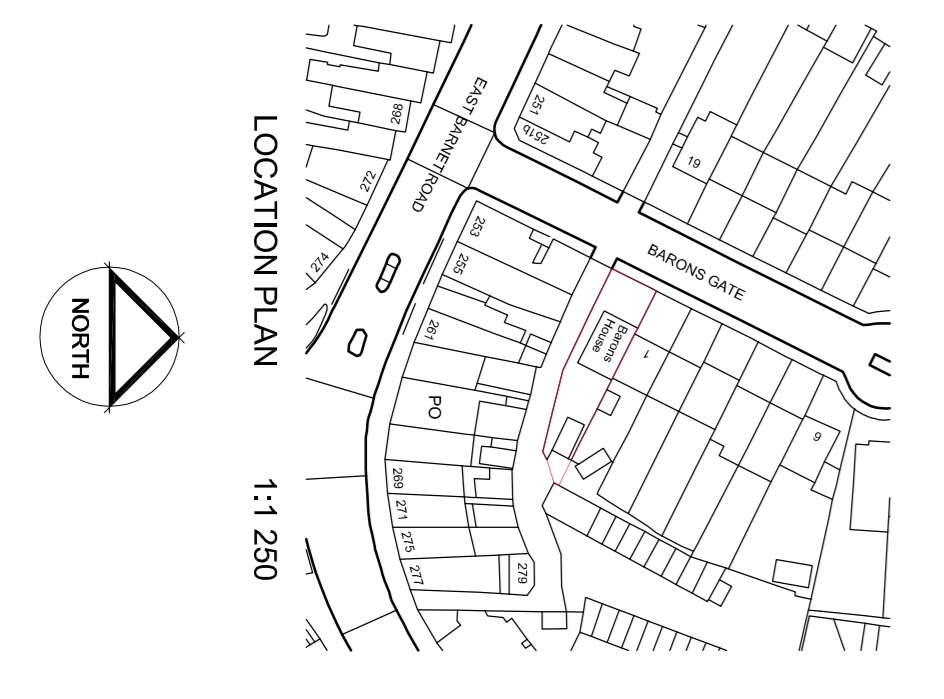

LOCATION PLAN 1:1 250

Scale 1:1250 0 10 30 60 120m

356 DESIGN LTD
 - 172A HIGH STREET - STEVENAGE - HERTFORDSHIRE - SG1 1LL -
 - TEL: 01438 800381 - E: 01438 234711 - F: +44(0)356designltd.co.uk

CLIENT:
Mr T. Ainsley-Joseph- Barons
House Barons's Gate, EN4 8SU

PROJECT:
Proposed Outbuilding Extension

TITLE:
Site, Block & Location Plans
Existing & Proposed
Plans & Elevations

SCALE: AS SHOWN
 DATE: NOV 23
 PROJ. NO: 2309

DRAWN BY: DRW
 CHECKED: C
 DWG. NO: P 002
 REV: C