




Existing Front Elevation

1:50

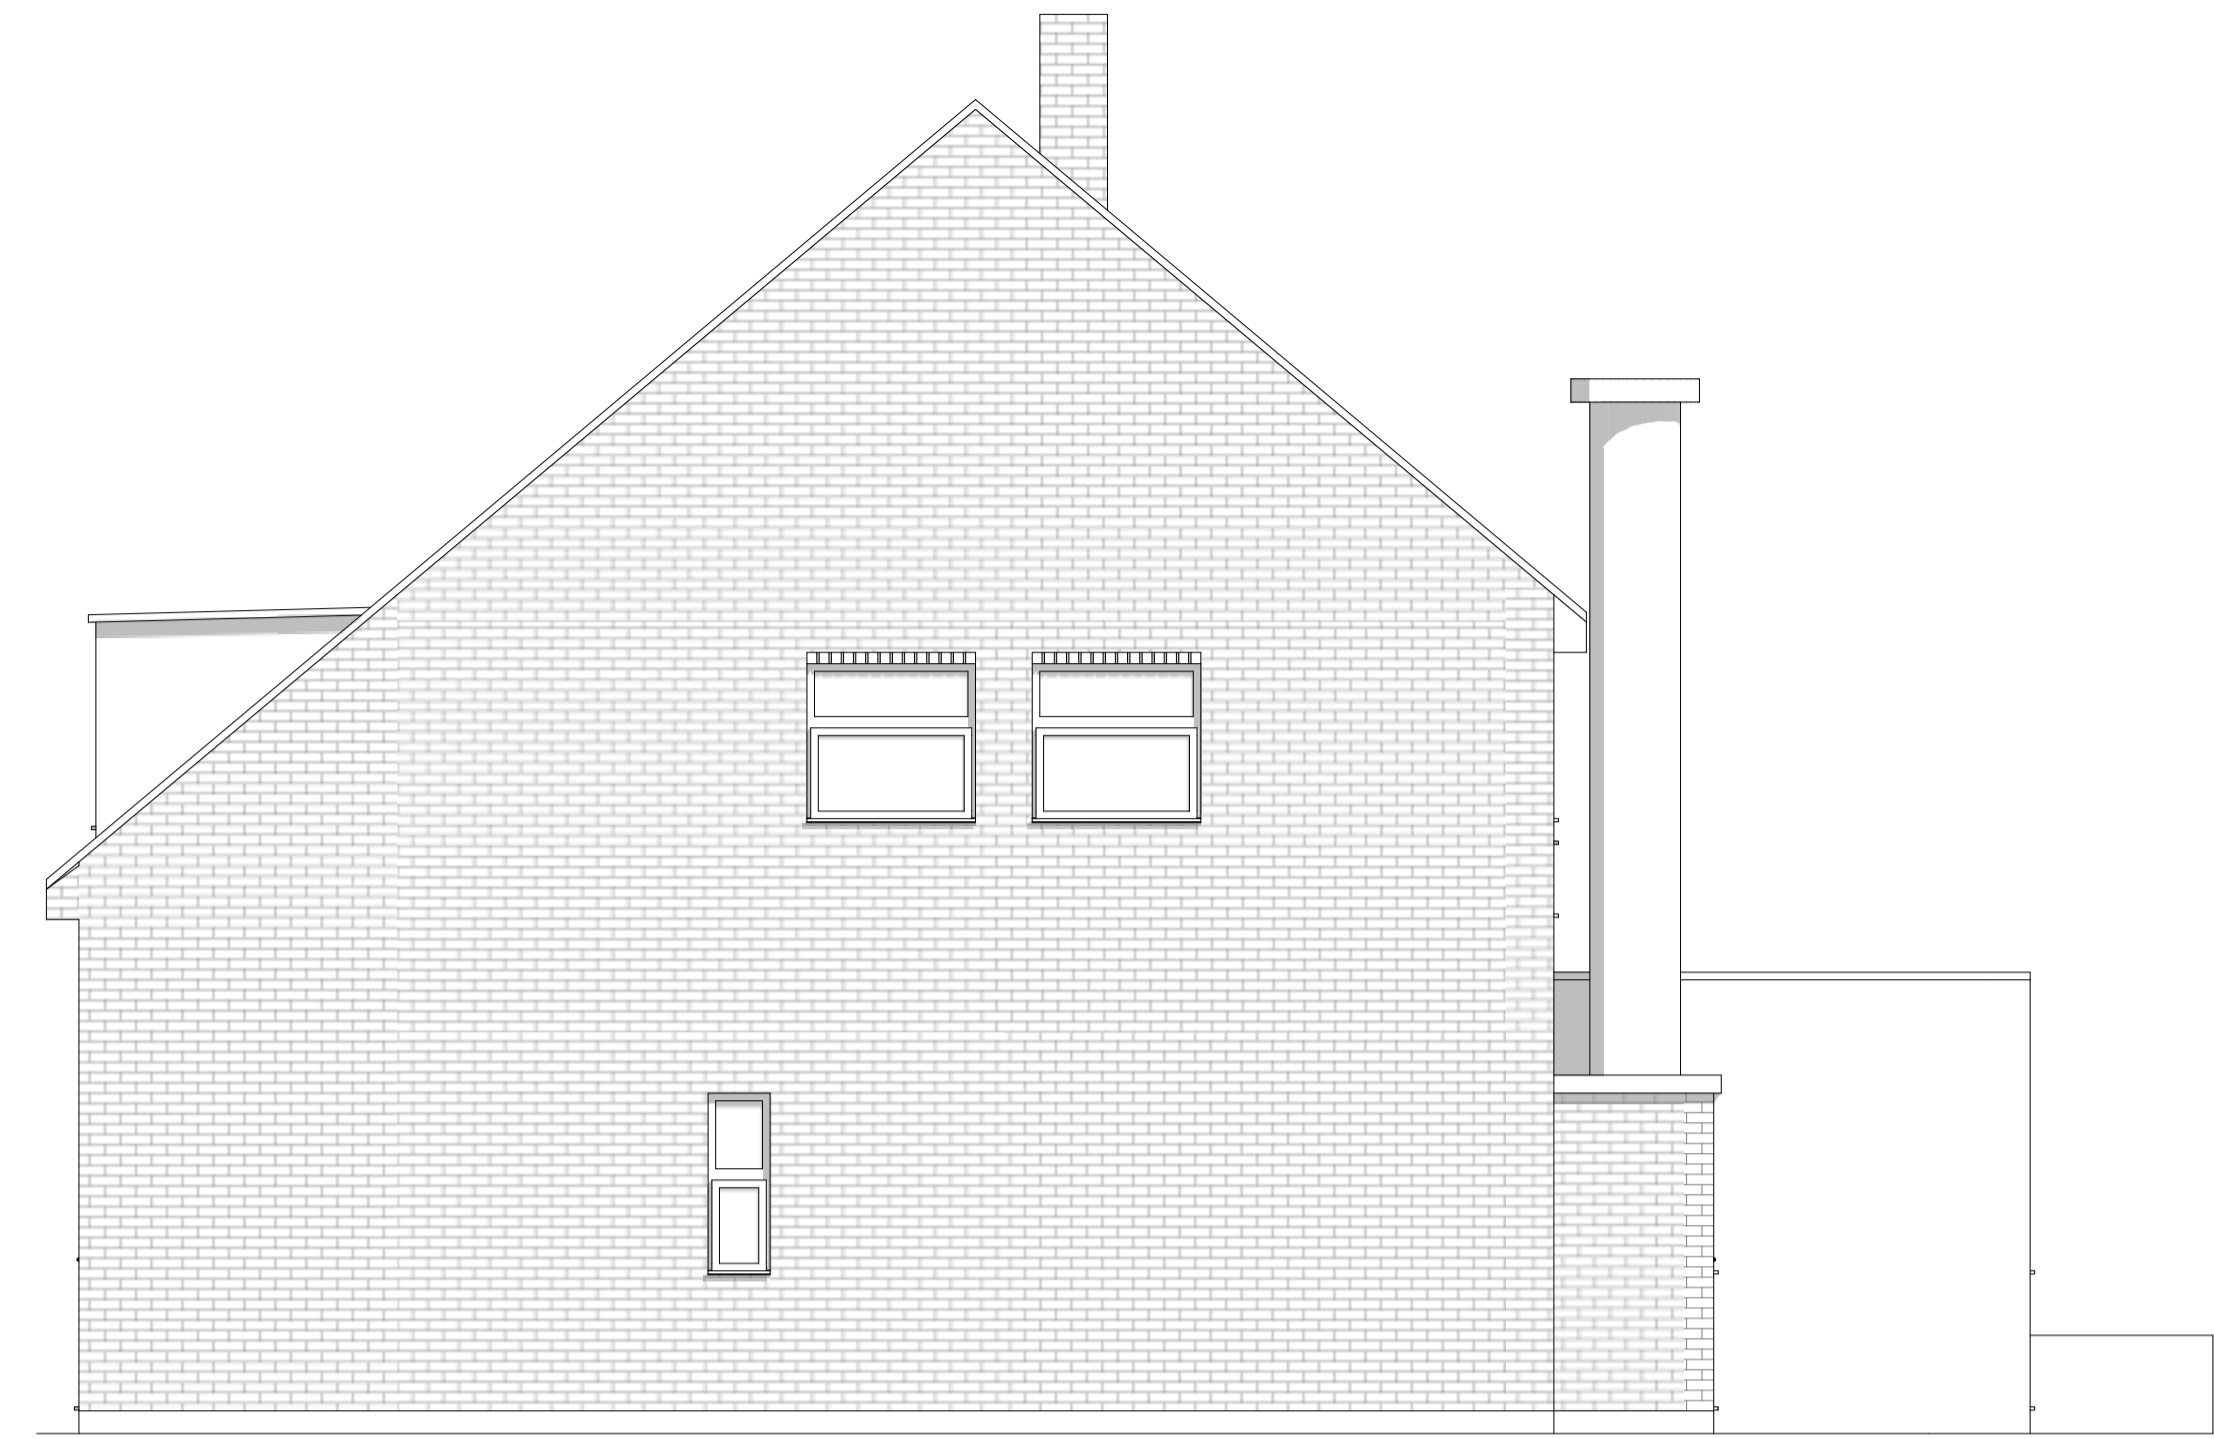


Existing Side Elevation

1:50



Existing Rear Elevation


1:50

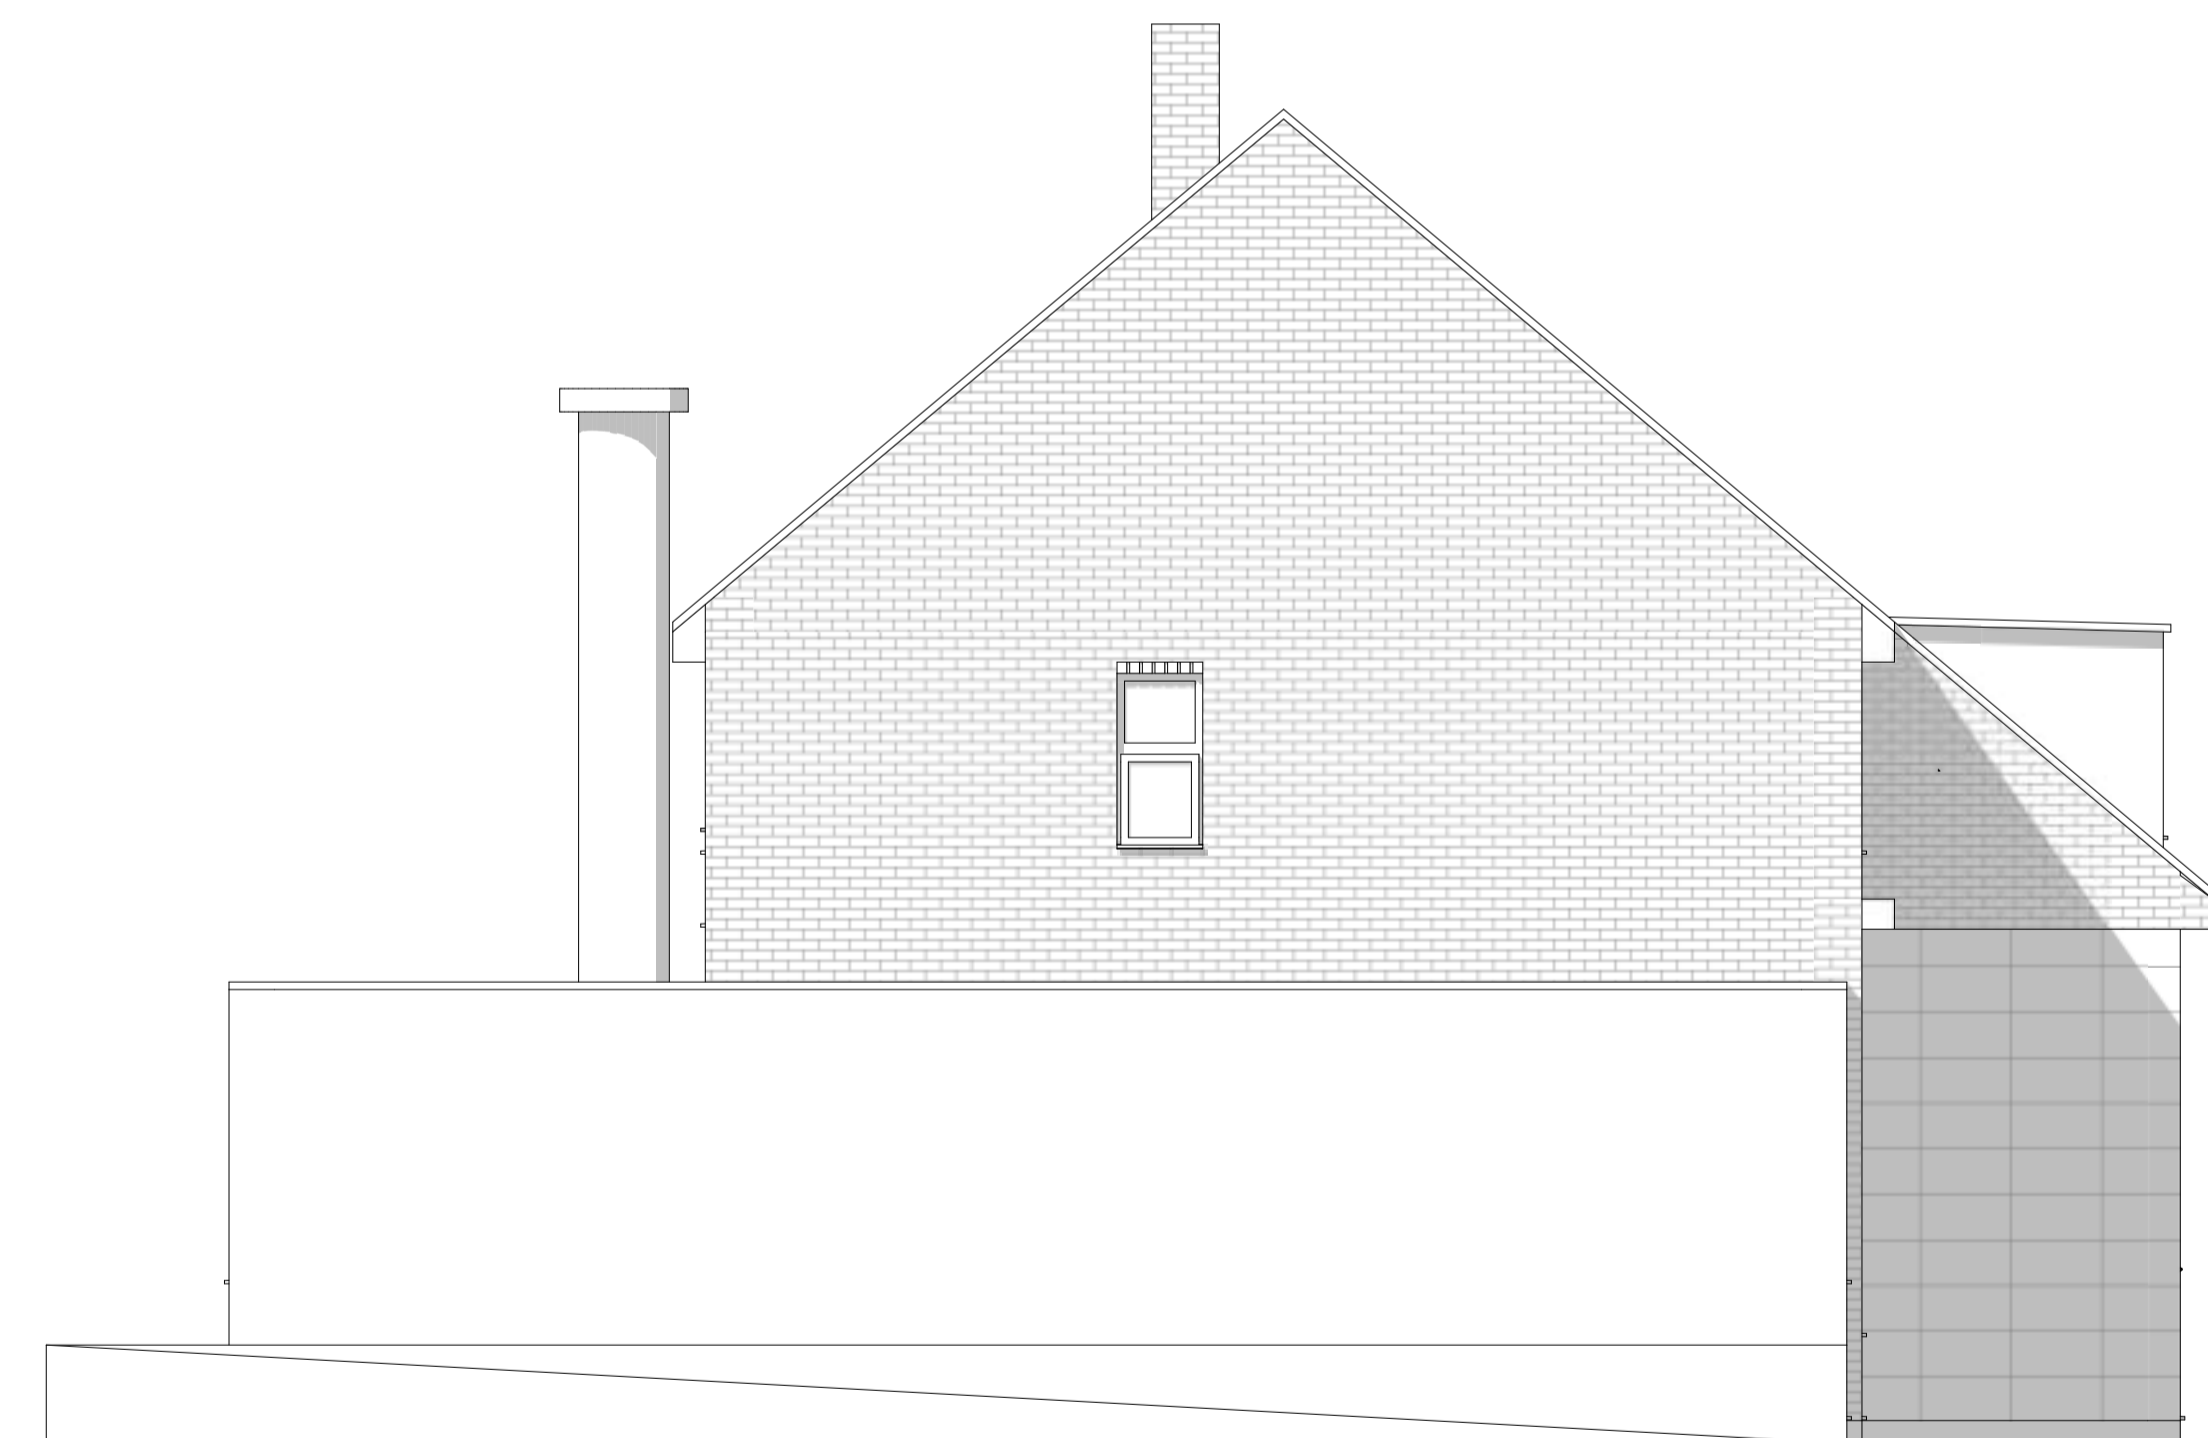

Existing Side Elevation

1:50

All Dims in millimeters unless otherwise stated.  
Do not scale except for planning purposes.  
If in doubt - Ask  
This drawing is confidential and is the property of Keenan Project Designs Ltd.  
© Copyright

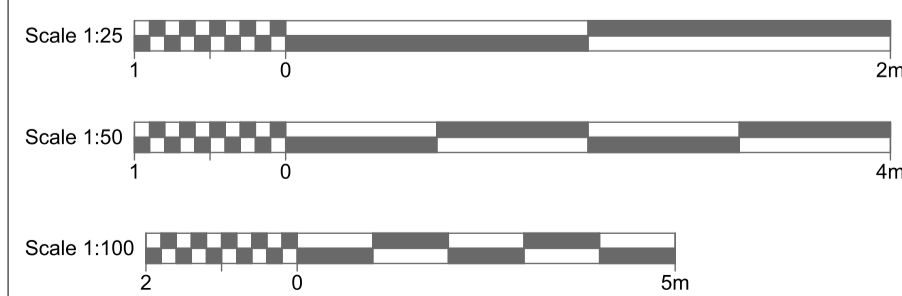

KEENAN  
PROJECT  
DESIGNS

KEENAN PROJECT DESIGNS  
0800 233 5787  
INFO@KEENANPROJECTDESIGNS.COM  
WWW.KEENANPROJECTDESIGNS.COM

CLIENT:  
Yanfang Chen

ADDRESS:  
36 Wikeley Way, Brimington, Chesterfield S43  
1AQ, UK

DATE:  
19/10/2023

DRAWING SHEET SIZE:  
A1

DRAWN BY:  
Val Pelovski

DRAWING NUMBER:  
2225 A - 05

PROJECT LEAD:  
Mike Cano

REVISION: A  
19/10/2023  
Val Pelovski