


+00-Ground Floor Plan - Existing

1:50

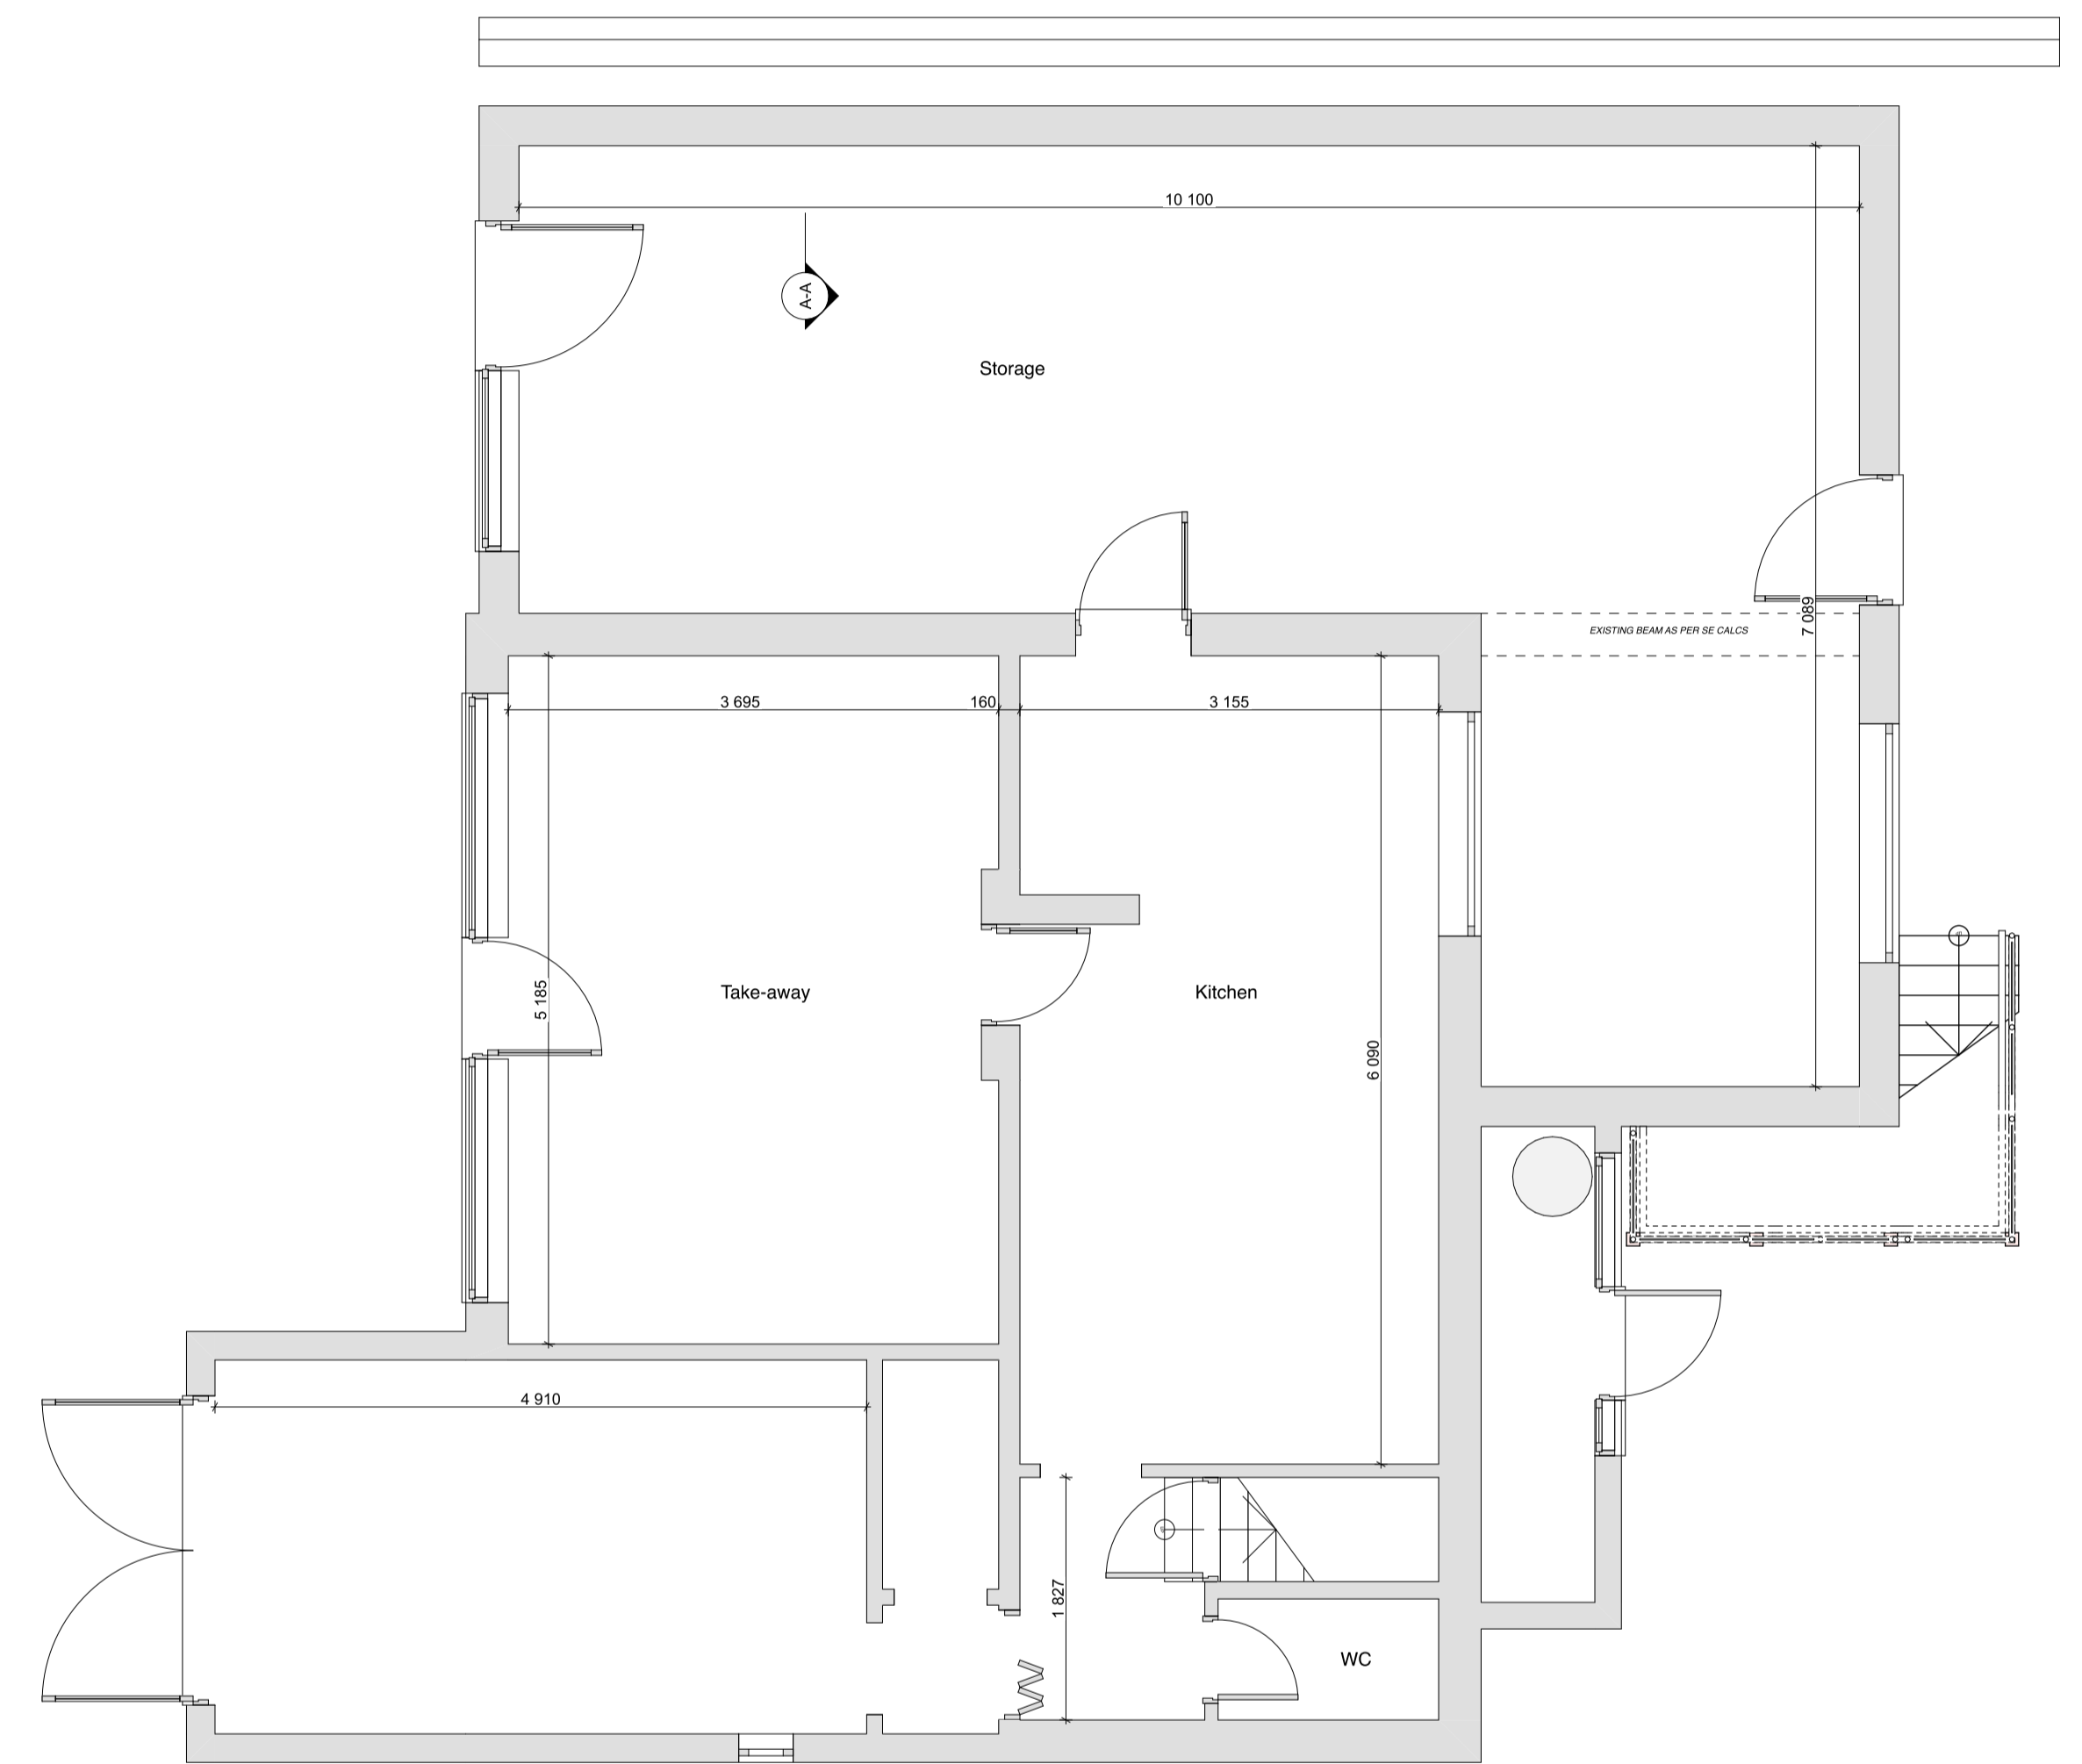


+00-Ground Floor Plan - Proposed

1:50

All Dims in millimeters unless otherwise stated.
Do not scale except for planning purposes.
If in doubt - Ask

This drawing is confidential and is the property of Keenan Project Designs Ltd.
© Copyright

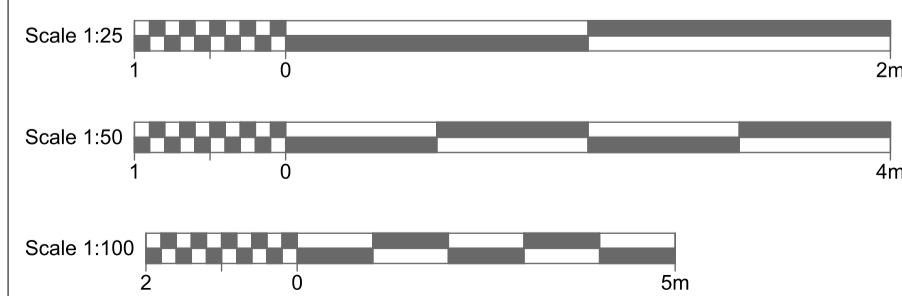

KEENAN
PROJECT
DESIGNS

KEENAN PROJECT DESIGNS
0800 233 5787
INFO@KEENANPROJECTDESIGNS.COM
WWW.KEENANPROJECTDESIGNS.COM

CLIENT:
Yanfang Chen

ADDRESS:
36 Wikeley Way, Brimington, Chesterfield S43
1AQ, UK

DATE:
19/10/2023

DRAWING SHEET SIZE:
A1

DRAWN BY:
Val Pelovski

DRAWING NUMBER:
2225 A - 01

PROJECT LEAD:
Mike Cano

REVISION: A
19/10/2023
Val Pelovski