


THIS DRAWING IS FOR:

## PLANNING PURPOSES ONLY

Drawing based on Matlby Surveys Ltd. Drawing Number - 20/097/300-B

1. Existing - North Elevation

scale 1:100

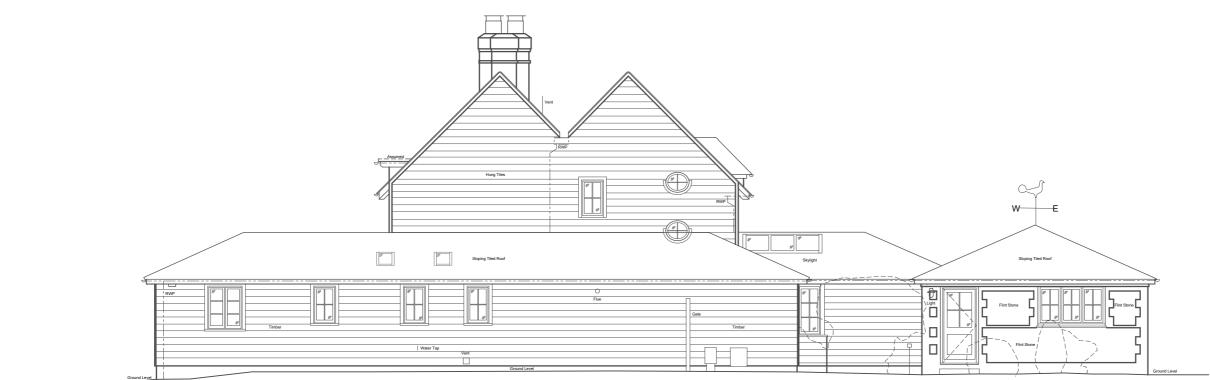

## 2. Existing - South Elevation

**Existing North and South Elevations** 

scale 1 · 100

Datum 4.00m

This drawing is copyright of Randell Design Ltd ©

CLIENT Mr & Mrs Tingley
PROJECT Snowhill Cottage

DATE DWG NO.

05/09/23

273 / 0.201

SCALE 1:100 @ A3

REVISION DATE
01 Planning Issue 26/10/23

## | NOTES

This drawing is copyright and shall not be reproduced nor used for any other purpose without the written permission of the architects. This drawing must be read in conjunction with all other related drawings and documentation. Permission is granted to scale from this drawing for the purposes of Local Authority Planning Approval only. Please verify that the information is correctly printed to scale by checking the control bar.

## randell design group

architecture | interior design | project management



Chartered Practice

THIS IS A COLOURED DRAWING

If this box does not appear Red, the drawing

1:100 0m

Martins Barn Birdham Road Chichester W. Sussex PO20 7BX +44 (0) 1243 697 170 info@randelldesigngroup.com www.randelldesigngroup.com