


THIS DRAWING IS FOR:  
**PLANNING PURPOSES ONLY**  
 Not to Be Used for Construction



Demolished Key  
 - - - - - Demolished

## 1. Proposed North Elevation

scale 1 : 100

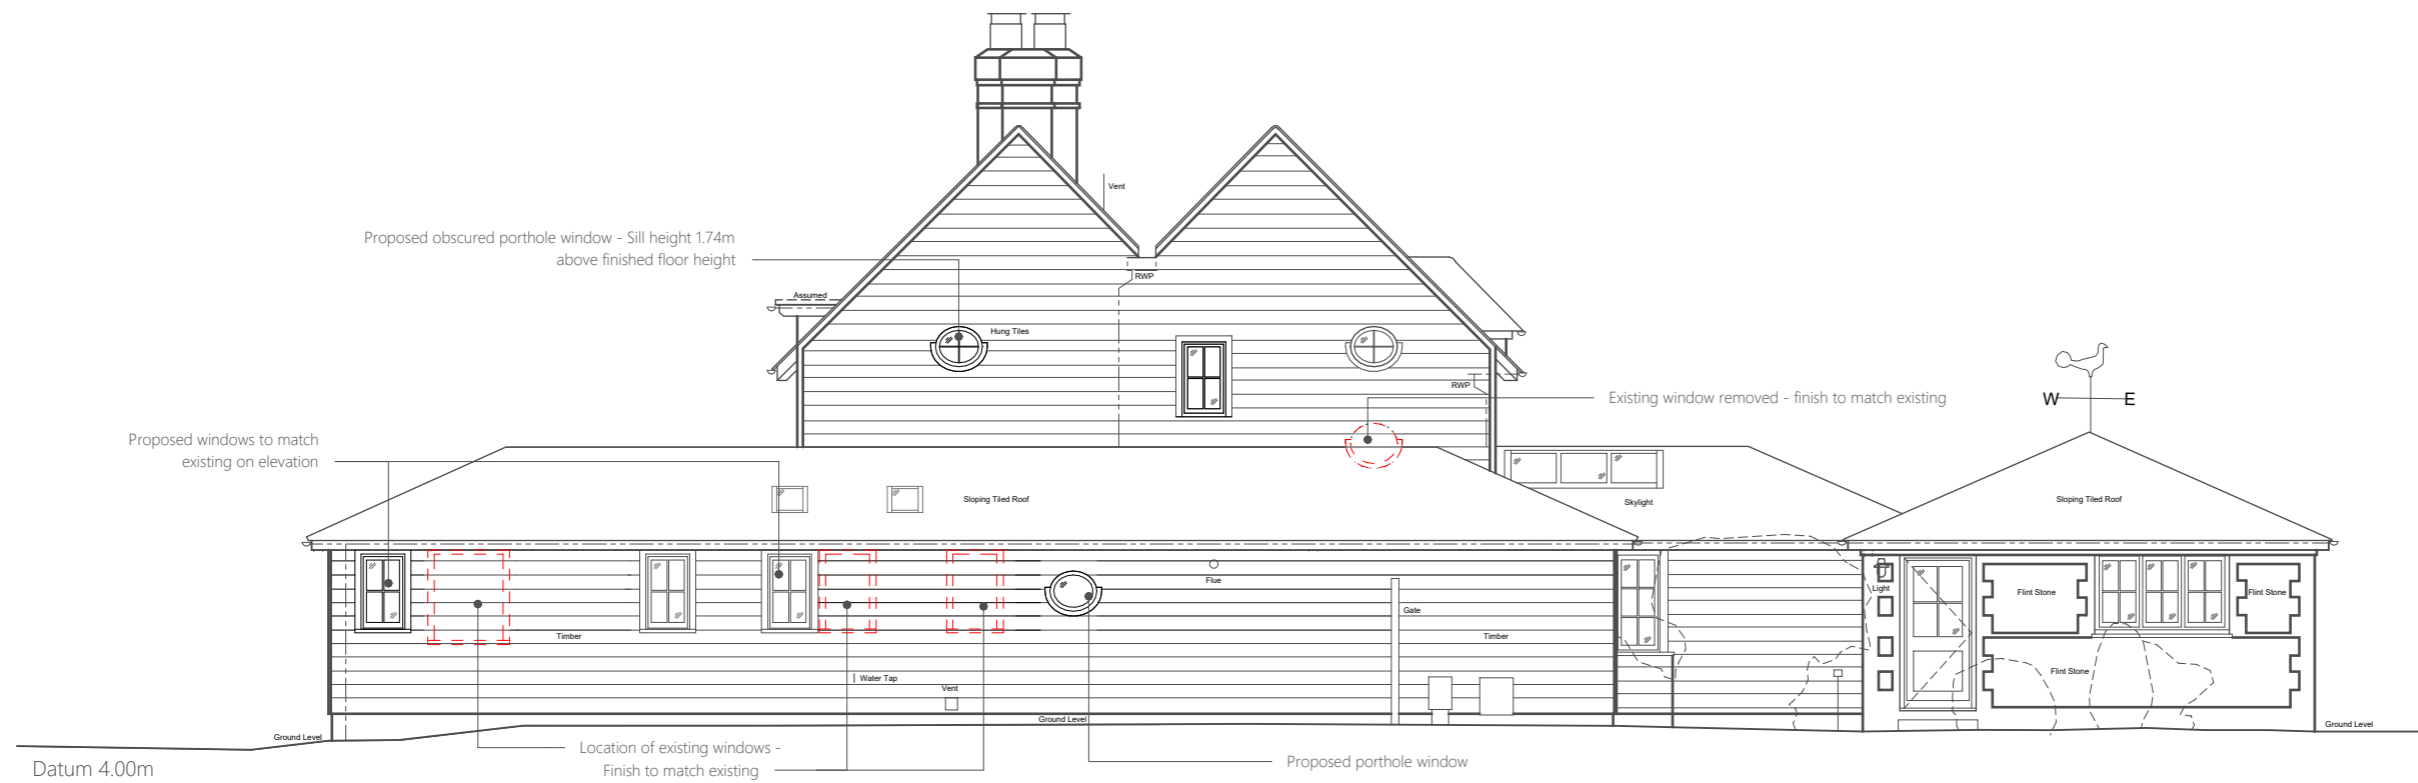

## 2. Proposed South Elevation

scale 1 : 100

**THIS IS A COLOURED DRAWING**  
 If this box does not appear Red, the drawing may not be represented properly

This drawing is copyright of Randell Design Ltd ©

1:100 0m 2 4 6

CLIENT **Mr & Mrs Tingley**  
 PROJECT **Snowhill Cottage**  
 DRAWING TITLE **Proposed North and South Elevations**

DATE **17/10/2023**  
 DWG NO. **273 / 3.201**  
 SCALE **1 : 100 @ A3**  
 REVISION **01** DATE **26/10/23**  
 Planning Issue

NOTES  
 This drawing is copyright and shall not be reproduced nor used for any other purpose without the written permission of the architects. This drawing must be read in conjunction with all other related drawings and documentation. Permission is granted to scale from this drawing for the purposes of Local Authority Planning Approval only. Please verify that the information is correctly printed to scale by checking the control bar.

**randell design group**  
 architecture | interior design | project management

**RIBA**

Chartered Practice

Martins Barn Birdham Road  
 Chichester W. Sussex PO20 7BX  
 +44 (0) 1243 697 170  
 info@randelldesigngroup.com  
 www.randelldesigngroup.com