




- DRAINAGE STORM NEW
- DRAINAGE STORM EXISTING
- DRAINAGE STORM EXISTING REMOVED
- DRAINAGE FOUL NEW
- DRAINAGE FOUL EXISTING
- DRAINAGE FOUL EXISTING REMOVED
- DRAINAGE COMBINED NEW
- DRAINAGE COMBINED EXISTING
- DRAINAGE COMBINED EXISTING REMOVED

EXTERNAL FINISHES SCHEDULE	
1	MarleyEternit Rivendale Fibre Cement Slate Roofing - color to match existing
2	MarleyEternit DuoModern Concrete Tiles - color to match existing
3	MarleyEternit Wessex Concrete Tiles Low pitched roof solution - color to match existing
4	GRP Flat Roof
5	MarleyEternit Clay Plain Roof Tile - color to match existing
6	Powdercoated White Aluminium Door system by Express Bifolds (Jon Wakley 01737 760744)
7	White aluminium Bifold/French doors slim profile Sunflex system by Express Bifolds (Jon Wakley 01737 760744)
8	White aluminium Bifold/French doors slim profile Sunflex system by Express Bifolds (Jon Wakley 01737 760744)
9	White/Clear Velux Roof Lights (Triple Glazed recommended)
10	White/ light 'K' rendering
11	Red/Brown facing brick to match existing
12	MarleyEternit Fibre cement Cedral Lap weatherboard external cladding - color to match existing
13	White UPVC Fascia/Black UPVC Guttering to match existing
14	Material 14
15	Material 15

PL1 - PLANNING.

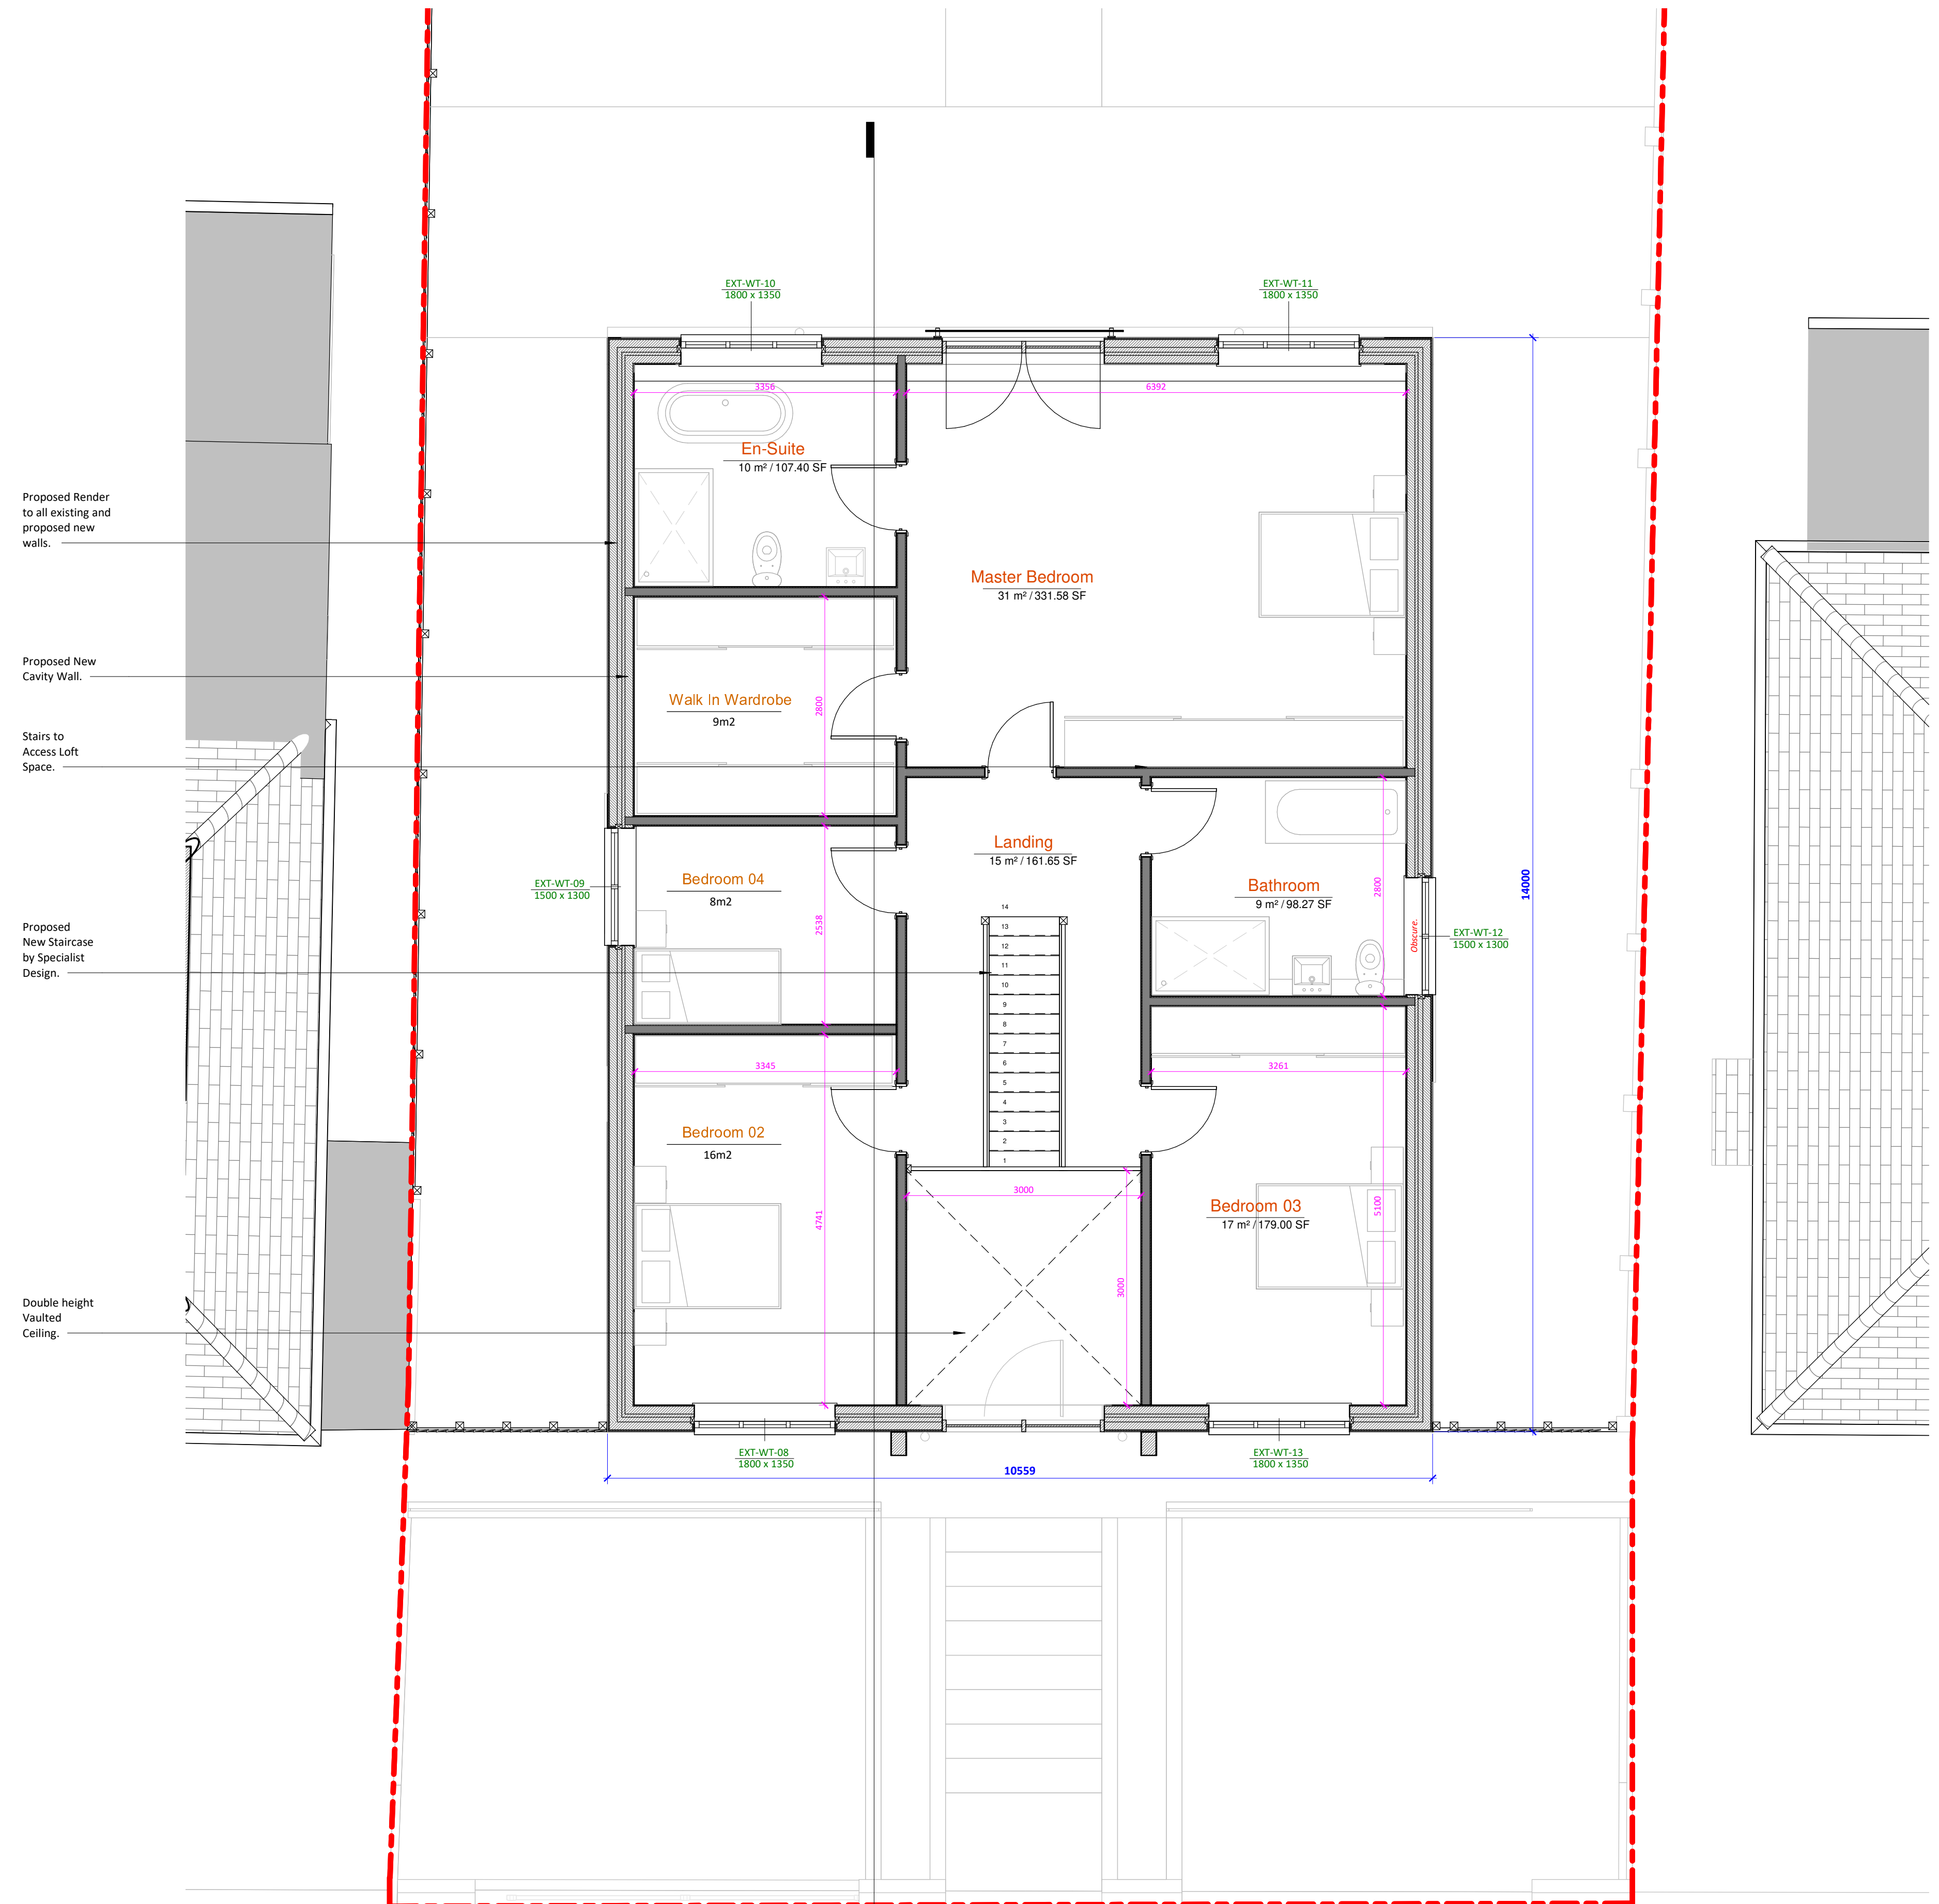

1 Proposed First Floor Plan
1 : 50

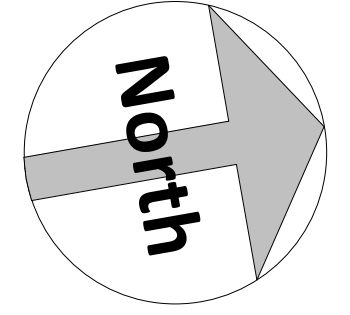 

Amendments :

Rev	Date	Description

Project :

Mohammad Tareq
108 Havelock Road, Dartford, DA1 3JB

Title :
Planning Drawings
Proposed Layouts and Elevations

Bluelime Retail Ltd /
Bluelime Home Design LLP.
Design, Project
Management, Build



Thames Innovation Center,
Veridion Way, Veridion
Park, Erith, Kent DA18 4AL

Tel: 01322 521026

108 Havelock Road

Drawn by:	Scale:	@ A1	Date:
HD	1 : 50		25.10.2023

Drawing number : **BL/DRG/20231031/ O-2.1** Rev:

Dimensions to be checked on site.