



- DRAINAGE STORM NEW
- DRAINAGE STORM EXISTING
- DRAINAGE STORM EXISTING REMOVED
- DRAINAGE FOUL NEW
- DRAINAGE FOUL EXISTING
- DRAINAGE FOUL EXISTING REMOVED
- DRAINAGE COMBINED NEW
- DRAINAGE COMBINED EXISTING
- DRAINAGE COMBINED EXISTING REMOVED

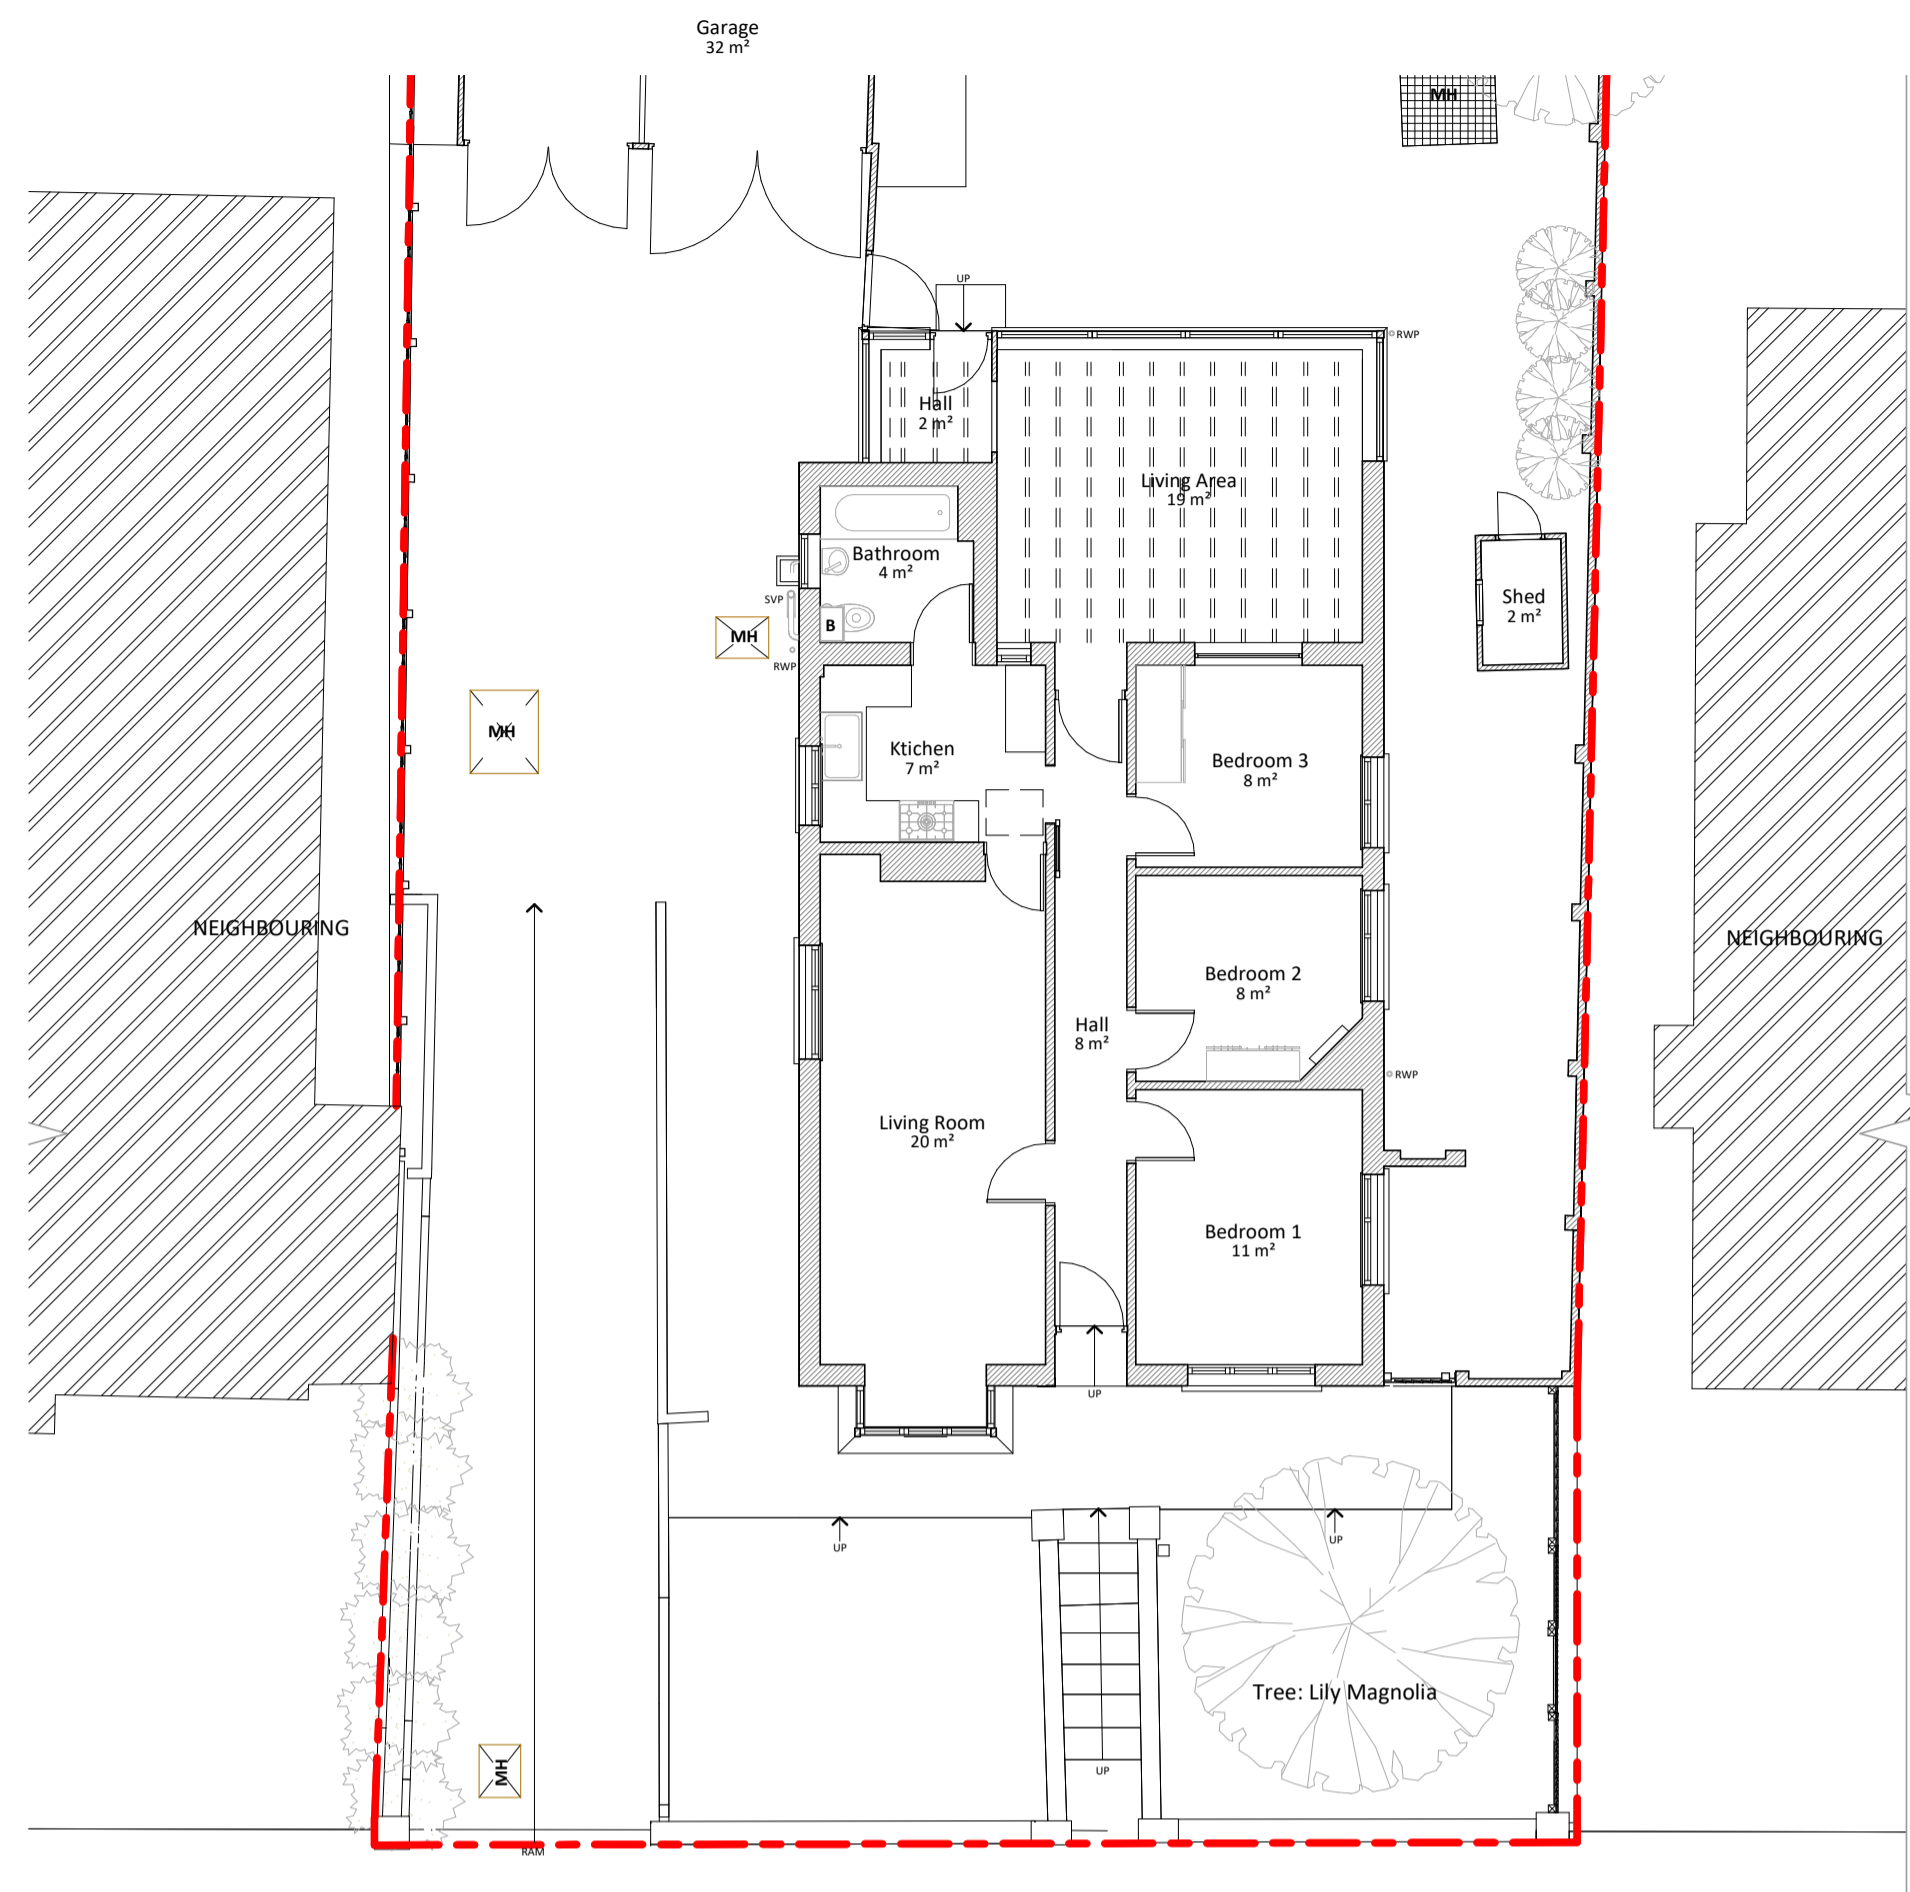

**1 Existing Ground Floor**  
1 : 100

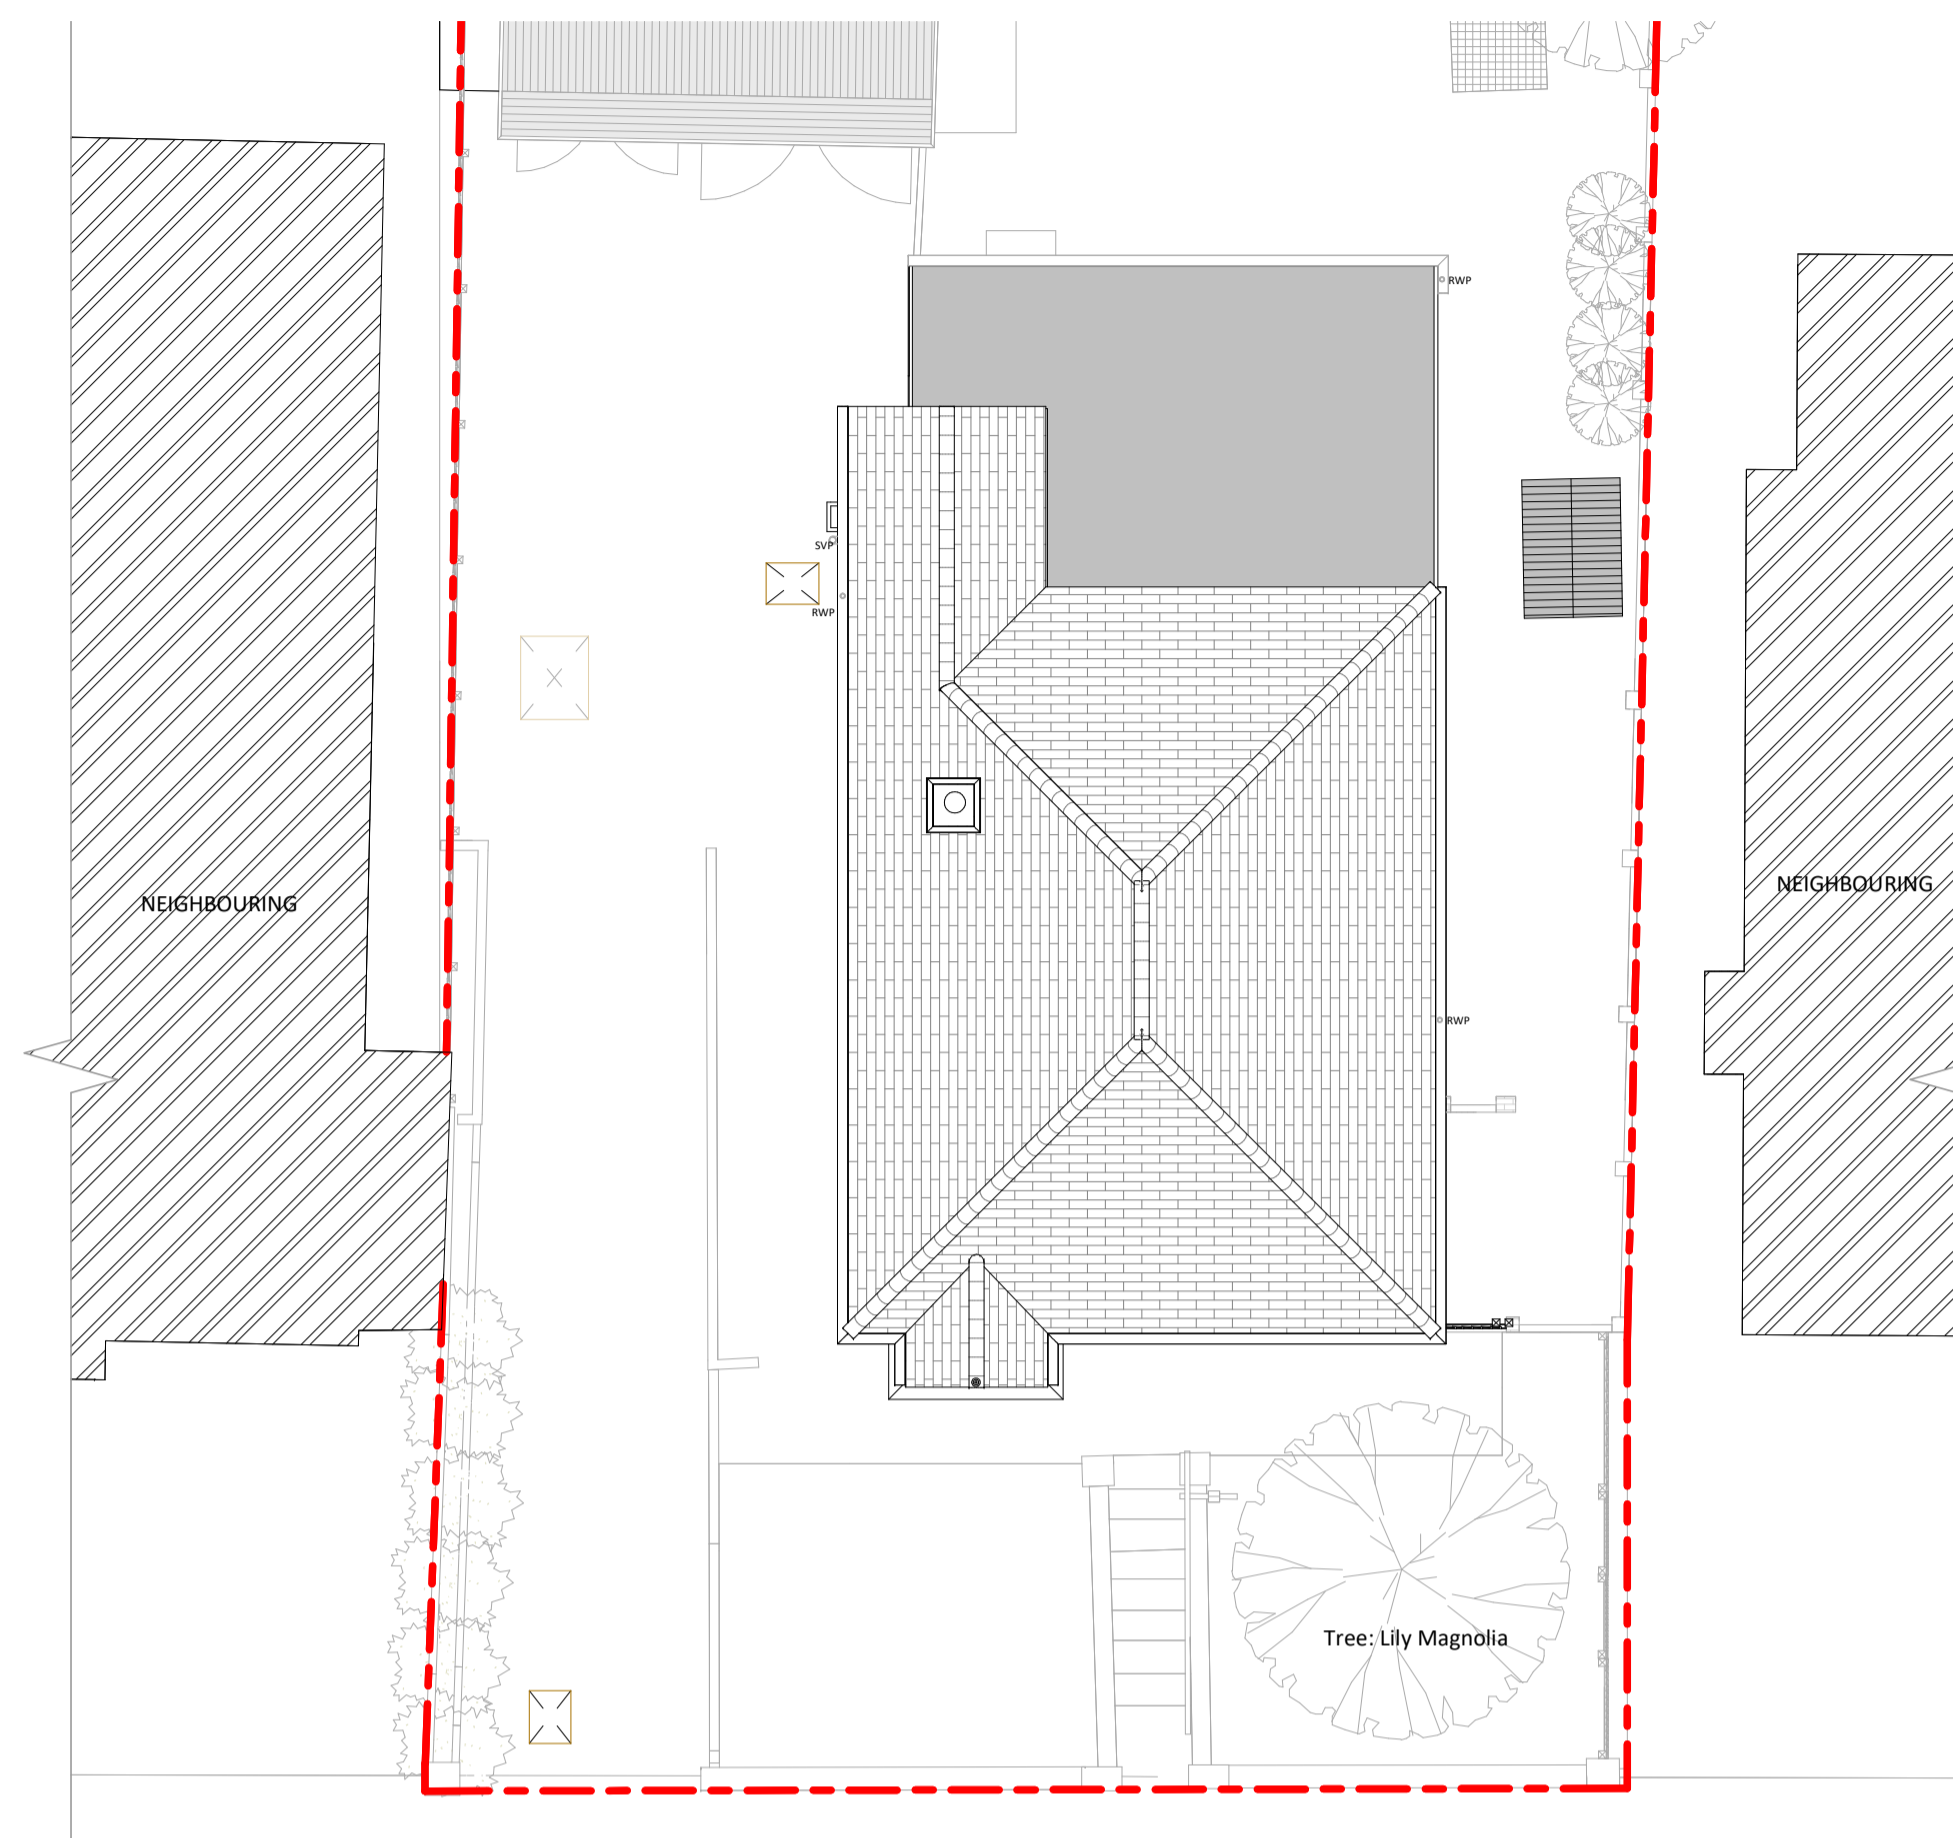


**2 Existing Roof**  
1 : 100



**4 Existing Front Elevation**  
1 : 100




**6 Existing Right Elevation**  
1 : 100

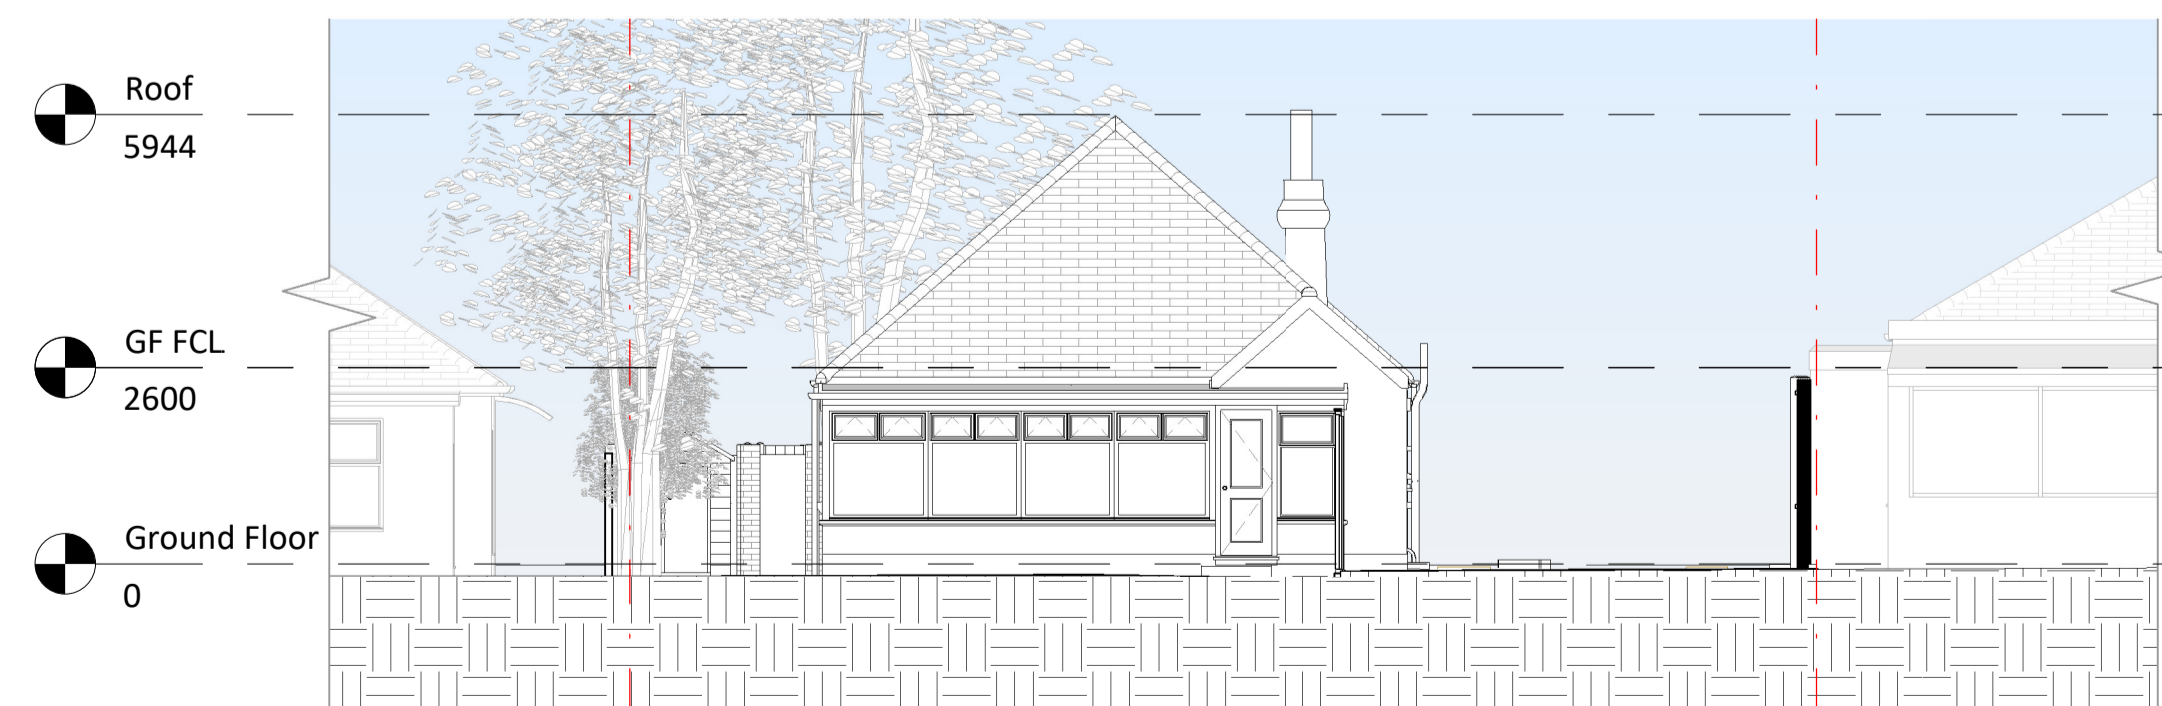

**5 Existing Rear Elevation**  
1 : 100



**7 Existing Left Elevation**  
1 : 100

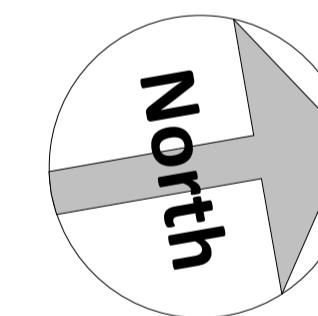

Amendments :

Rev	Date	Description

Project :

Mohammad Tareq  
108 Havelock Road, Dartford, DA1 3JB

Title :  
Planning Drawings  
Existing Layouts and Elevations

Bluetime Retail Ltd /  
Bluetime Home Design LLP.  
Design, Project  
Management, Build



Thames Innovation Center,  
Veridion Way, Veridion  
Park, Erith, Kent DA18 4AL  
Tel: 01322 521026

108 Havelock Road

Drawn by: HD Scale: 1 : 100 © A1 Date: 20/09/2023

Drawing number: BL/DRG/20231031/ 03 Rev:

Dimensions to be checked on site.

