



- DRAINAGE STORM NEW
- DRAINAGE STORM EXISTING
- DRAINAGE STORM EXISTING REMOVED
- DRAINAGE FOUL NEW
- DRAINAGE FOUL EXISTING
- DRAINAGE FOUL EXISTING REMOVED
- DRAINAGE COMBINED NEW
- DRAINAGE COMBINED EXISTING
- DRAINAGE COMBINED EXISTING REMOVED


EXTERNAL FINISHES SCHEDULE	
1	MarleyEternit Rivendale Fibre Cement Slate Roofing - color to match existing
2	MarleyEternit DuoModern Concrete Tiles - color to match existing
3	MarleyEternit Wessex Concrete Tiles Low pitched roof solution - color to match existing
4	GRP Flat Roof
5	MarleyEternit Clay Plain Roof Tile - color to match existing
6	Powdercoated White Aluminium Door system by Express Bifolds (Jon Wakley 01737 760744)
7	White aluminium Bifold/French doors slim profile Sunflex system by Express Bifolds (Jon Wakley 01737 760744)
8	White aluminium Bifold/French doors slim profile Sunflex system by Express Bifolds (Jon Wakley 01737 760744)
9	White/Clear Velux Roof Lights (Triple Glazed recommended)
10	White/ light 'K' rendering
11	Red/Brown facing brick to match existing
12	MarleyEternit Fibre cement Cedral Lap weatherboard external cladding - color to match existing
13	White UPVC Fascia/Black UPVC Guttering to match existing
14	Material 14
15	Material 15

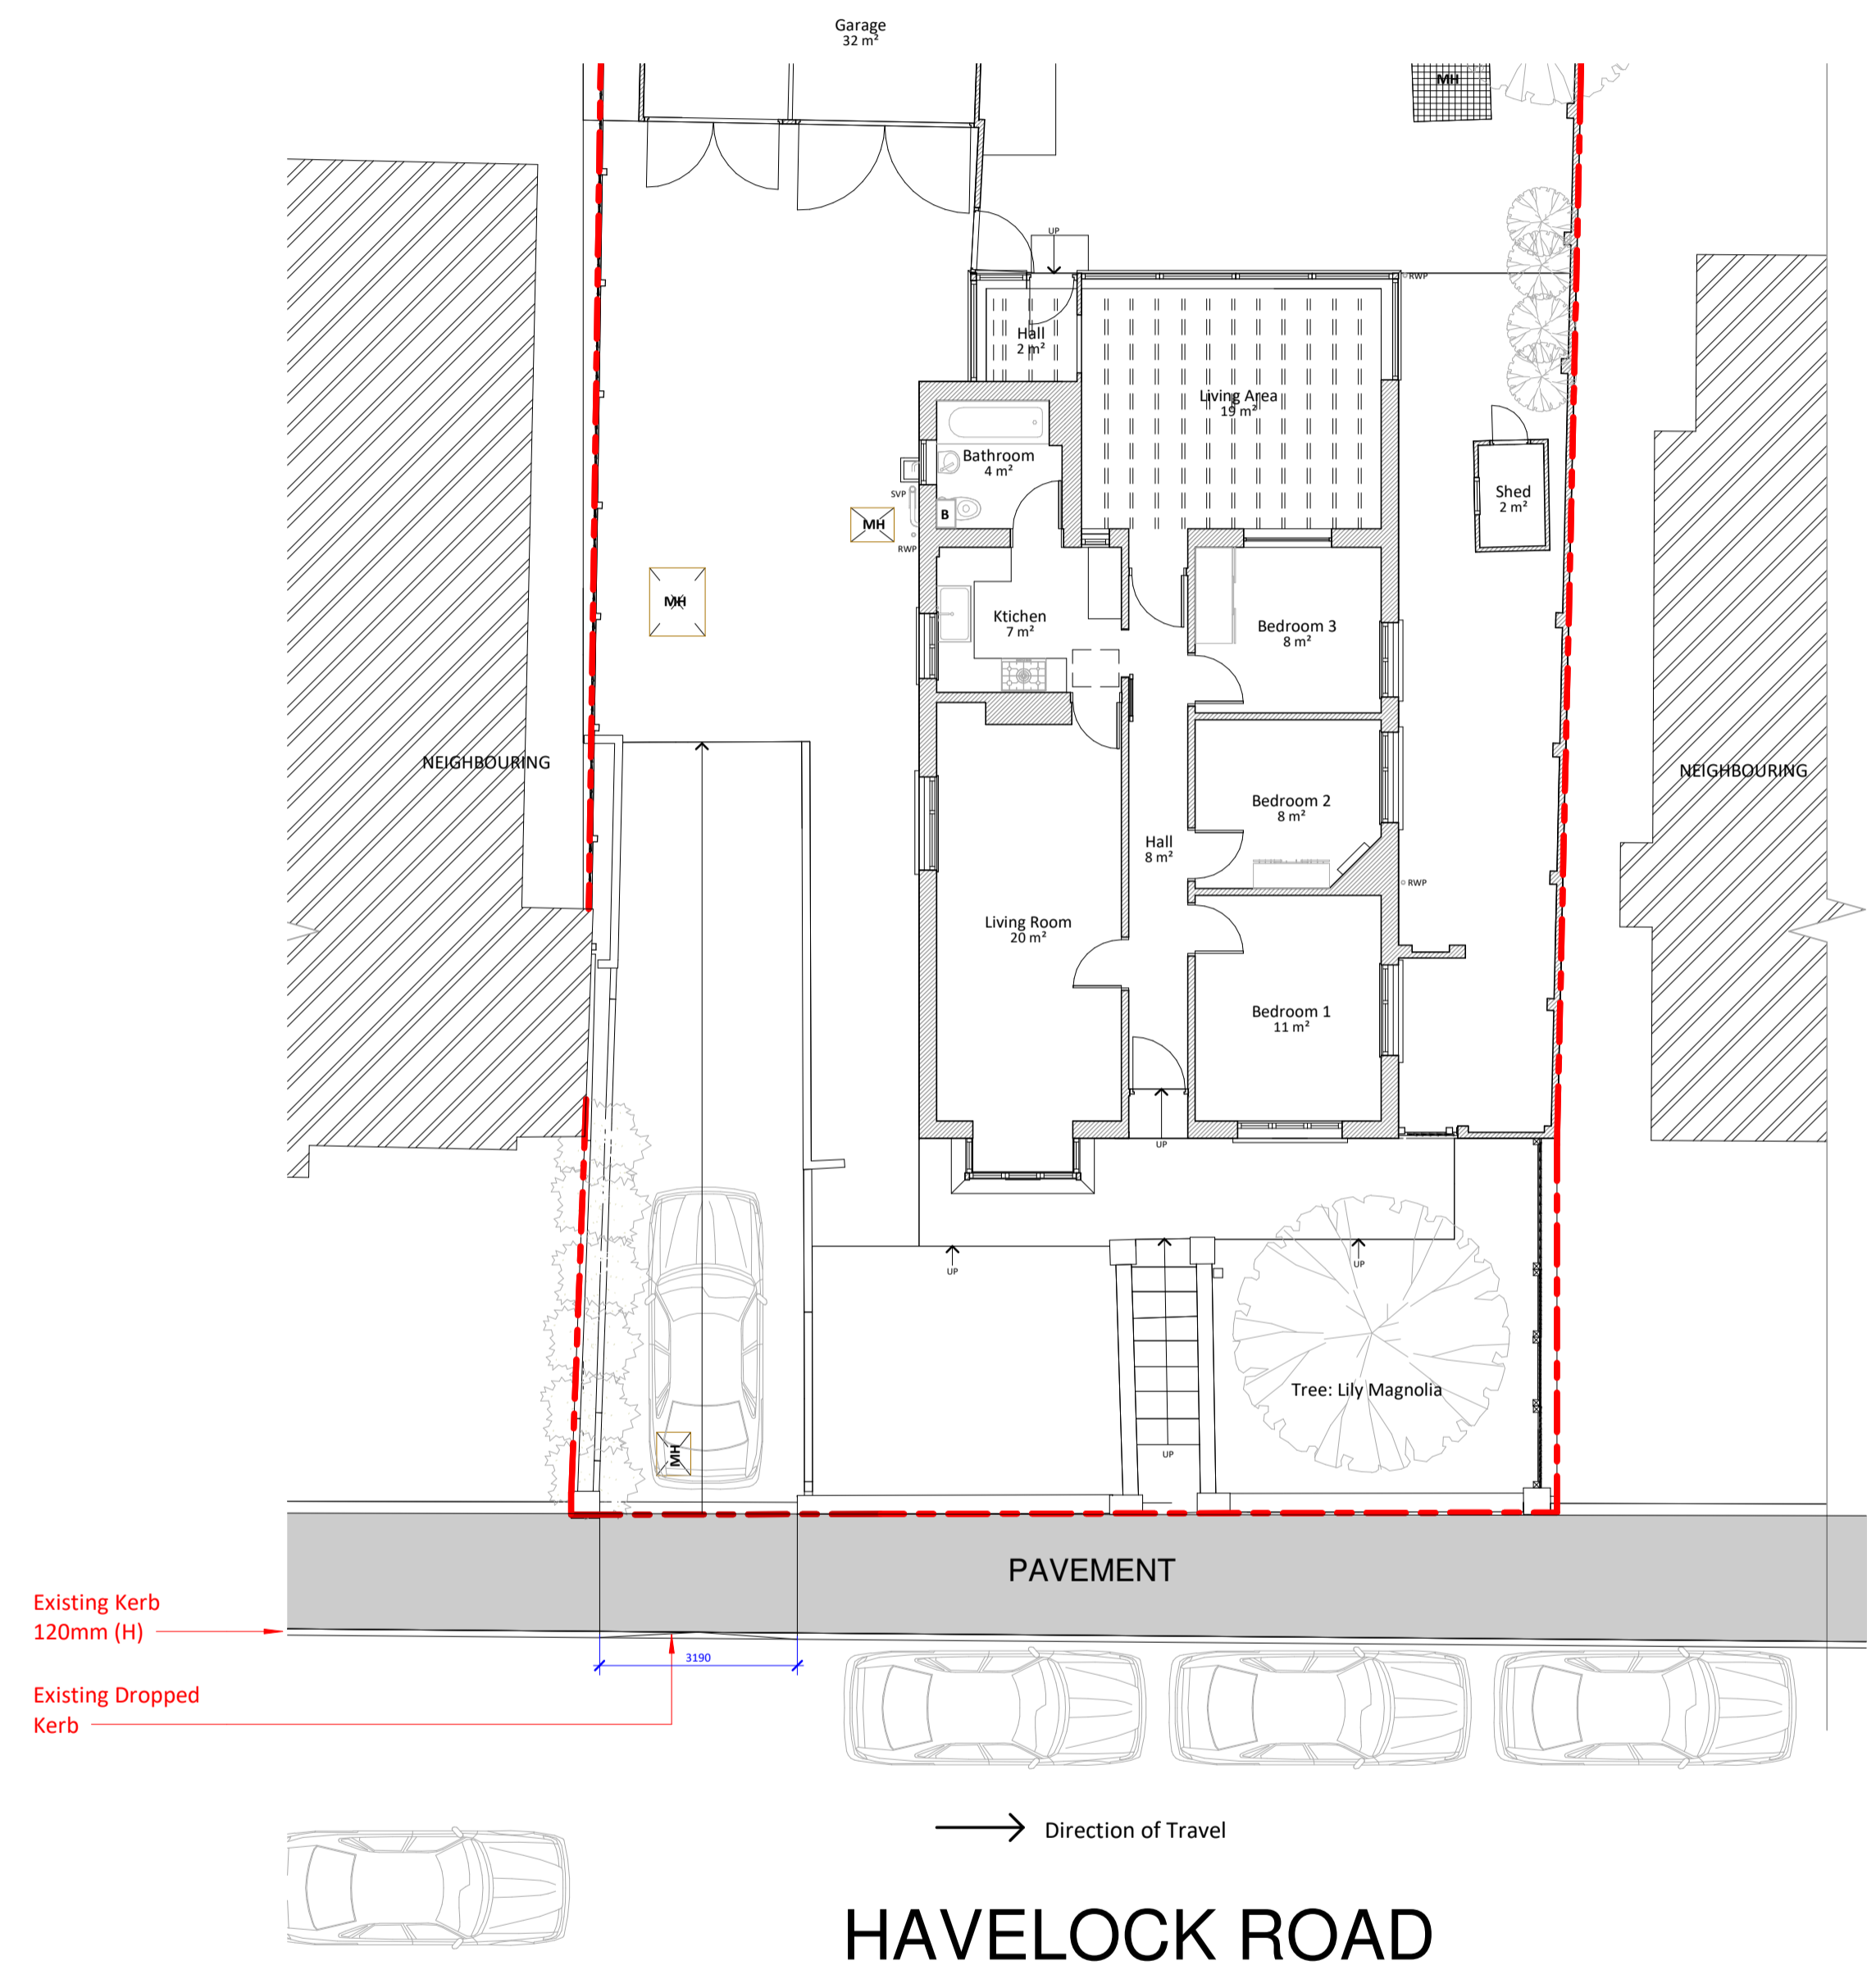

**1 Existing Ground Floor Plan**  
1 : 100

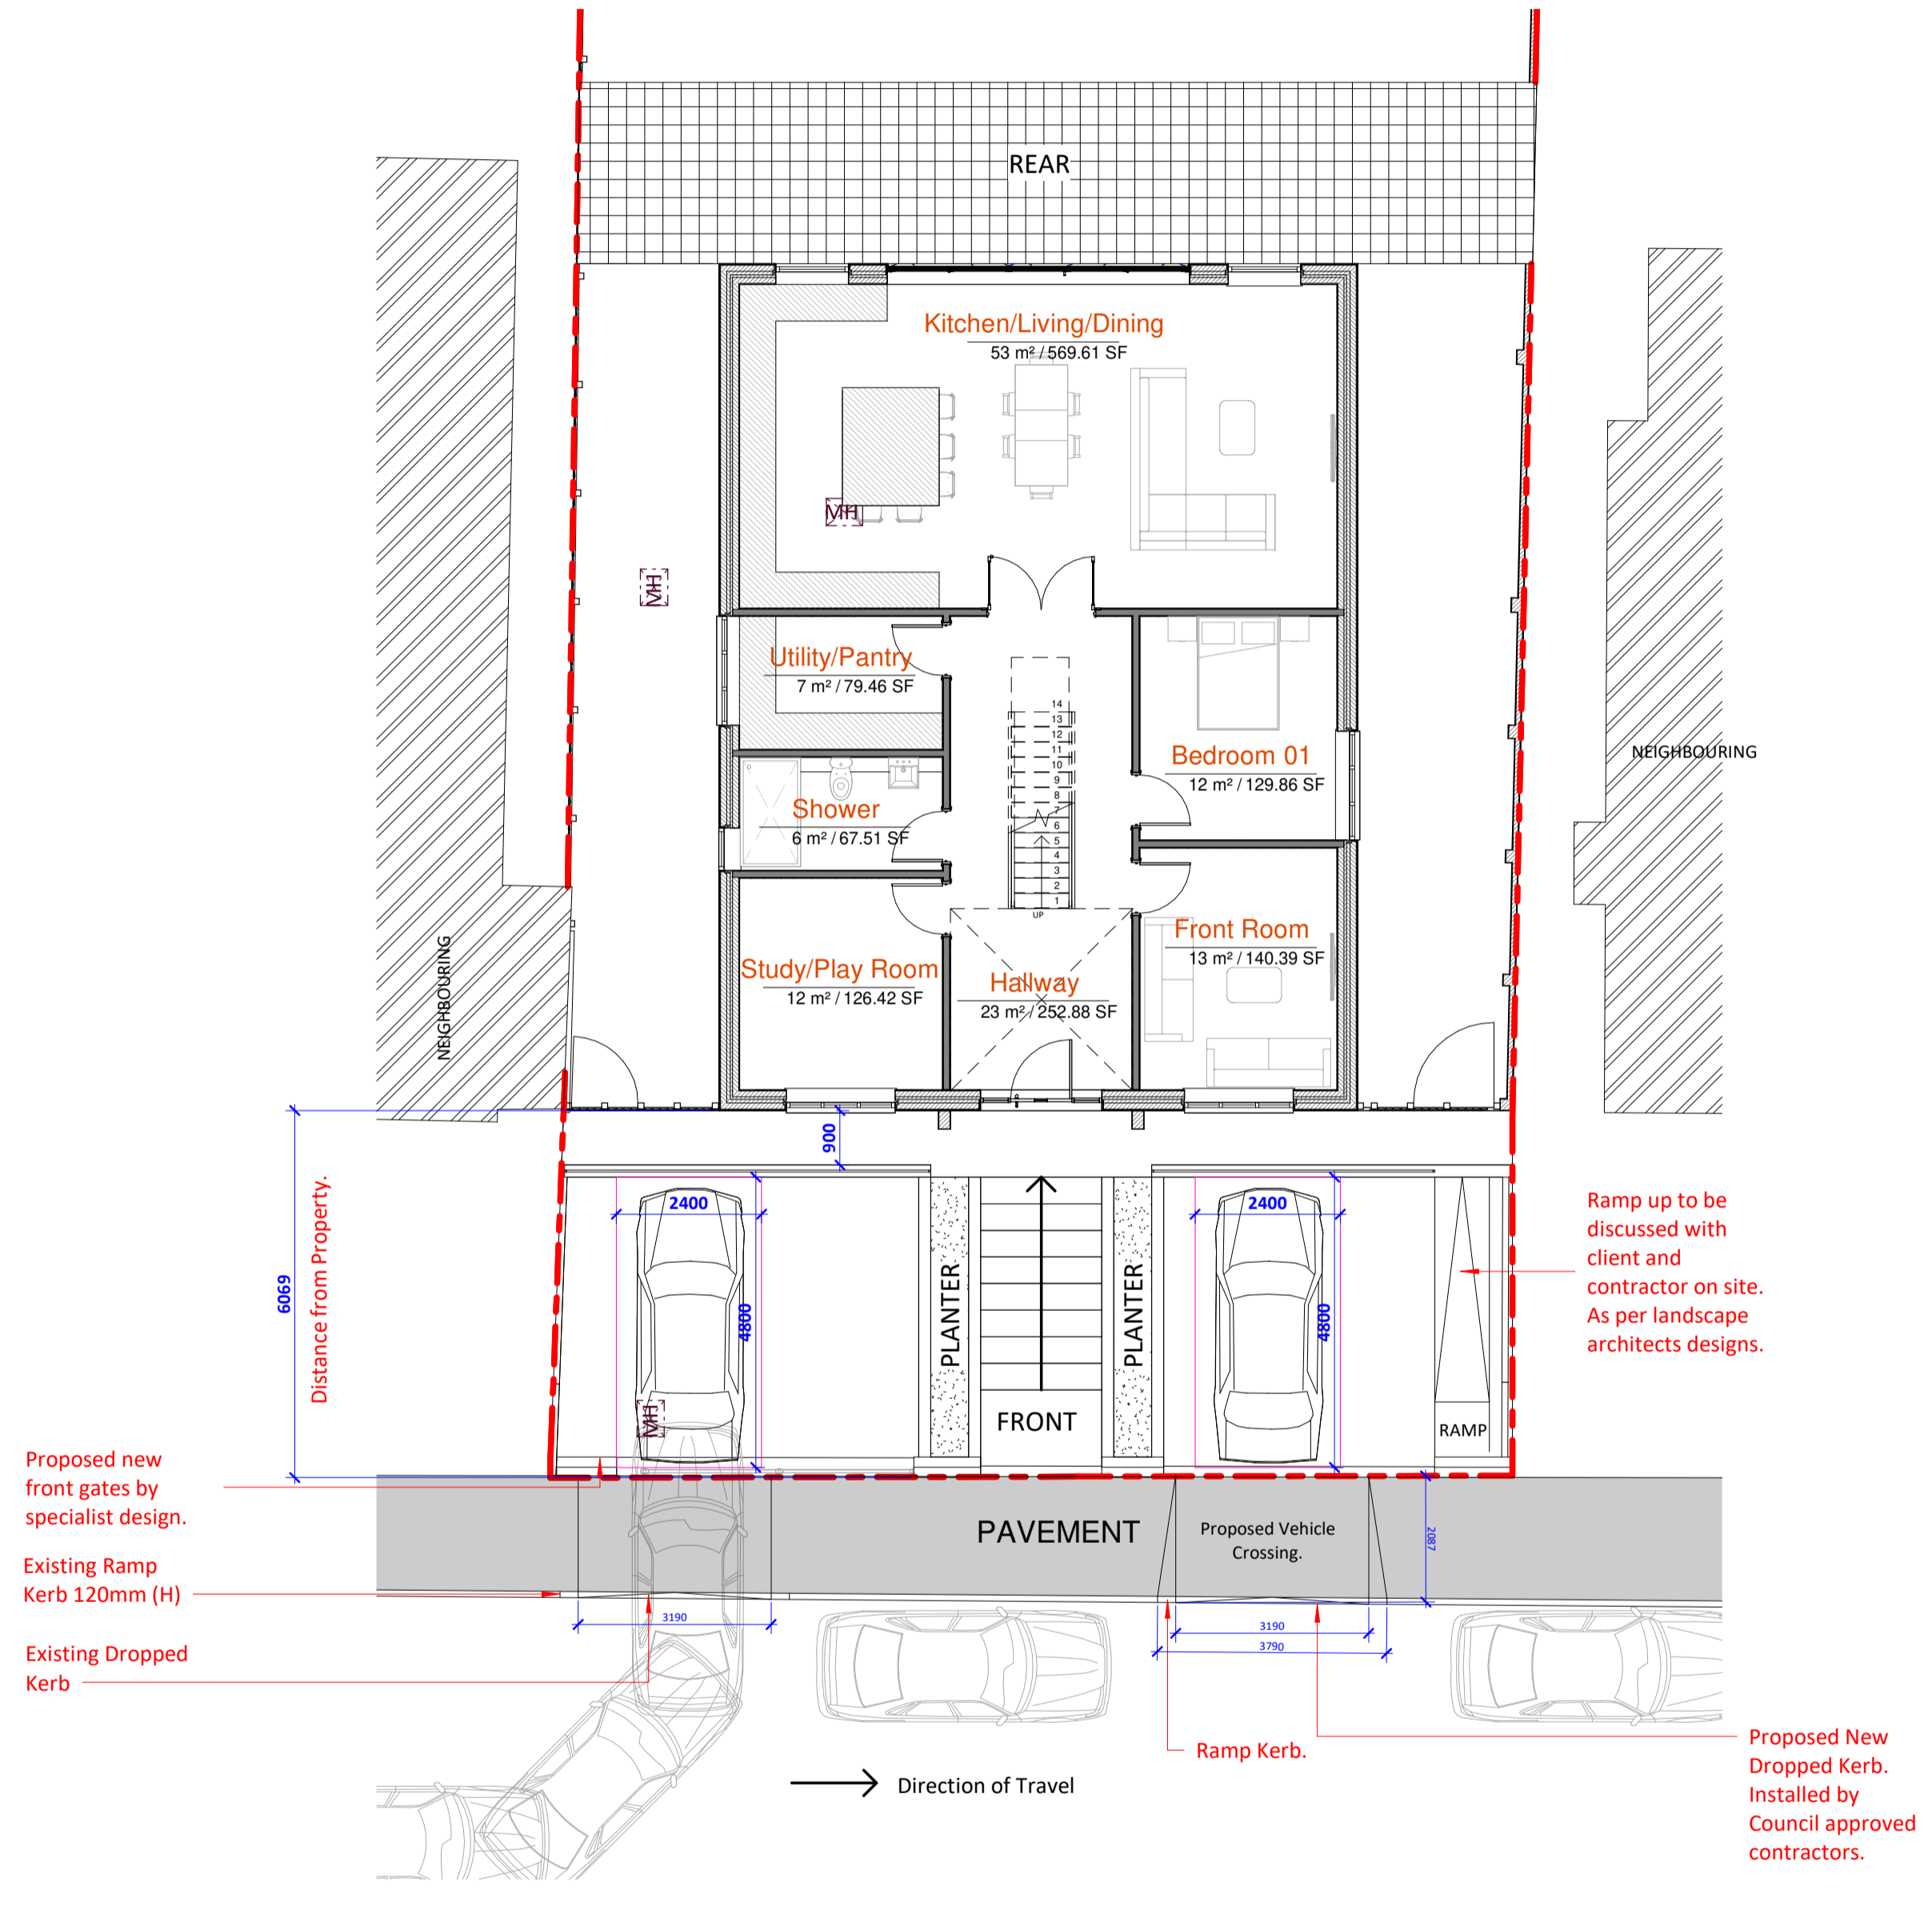

**2 Proposed Ground Floor Plan**  
1 : 100

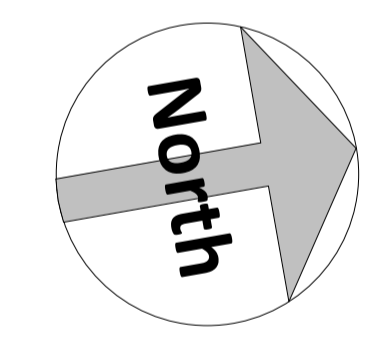

Amendments :

Rev	Date	Description

Project:

Mohammad Tareq  
108 Havelock Road, Dartford, DA1 3JB

Title:  
Planning Drawings  
Dropped Kerb Drawings

Bluelime Retail Ltd /  
Bluelime Home Design LLP.  
Design, Project  
Management, Build

Thames Innovation Center,  
Veridion Way, Veridion  
Park, Erith, Kent DA18 4AL

**blue lime®**

Tel: 01322 521026

108 Havelock Road

Drawn by:	Scale:	© A1	Date:
HD	1 : 100		31.10.2023
Drawing number:	BL/DRG/20231031/ O-2.12		Rev:
Dimensions to be checked on site.			

