




- DRAINAGE STORM NEW
- DRAINAGE STORM EXISTING
- DRAINAGE STORM EXISTING REMOVED
- DRAINAGE FOUL NEW
- DRAINAGE FOUL EXISTING
- DRAINAGE FOUL EXISTING REMOVED
- DRAINAGE COMBINED NEW
- DRAINAGE COMBINED EXISTING
- DRAINAGE COMBINED EXISTING REMOVED

EXTERNAL FINISHES SCHEDULE	
1	MarleyEternit Rivendale Fibre Cement Slate Roofing - color to match existing
2	MarleyEternit DuoModern Concrete Tiles - color to match existing
3	MarleyEternit Wessex Concrete Tiles Low pitched roof solution - color to match existing
4	GRP Flat Roof
5	MarleyEternit Clay Plain Roof Tile - color to match existing
6	Powdercoated White Aluminium Door system by Express Bifolds (Jon Wakley 01737 760744)
7	White aluminium Bifold/French doors slim profile Sunflex system by Express Bifolds (Jon Wakley 01737 760744)
8	White aluminium Bifold/French doors slim profile Sunflex system by Express Bifolds (Jon Wakley 01737 760744)
9	White/Clear Velux Roof Lights (Triple Glazed recommended)
10	White/ light 'K' rendering
11	Red/Brown facing brick to match existing
12	MarleyEternit Fibre cement Cedral Lap weatherboard external cladding - color to match existing
13	White UPVC Fascia/Black UPVC Guttering to match existing
14	Material 14
15	Material 15

PL1 - PLANNING.

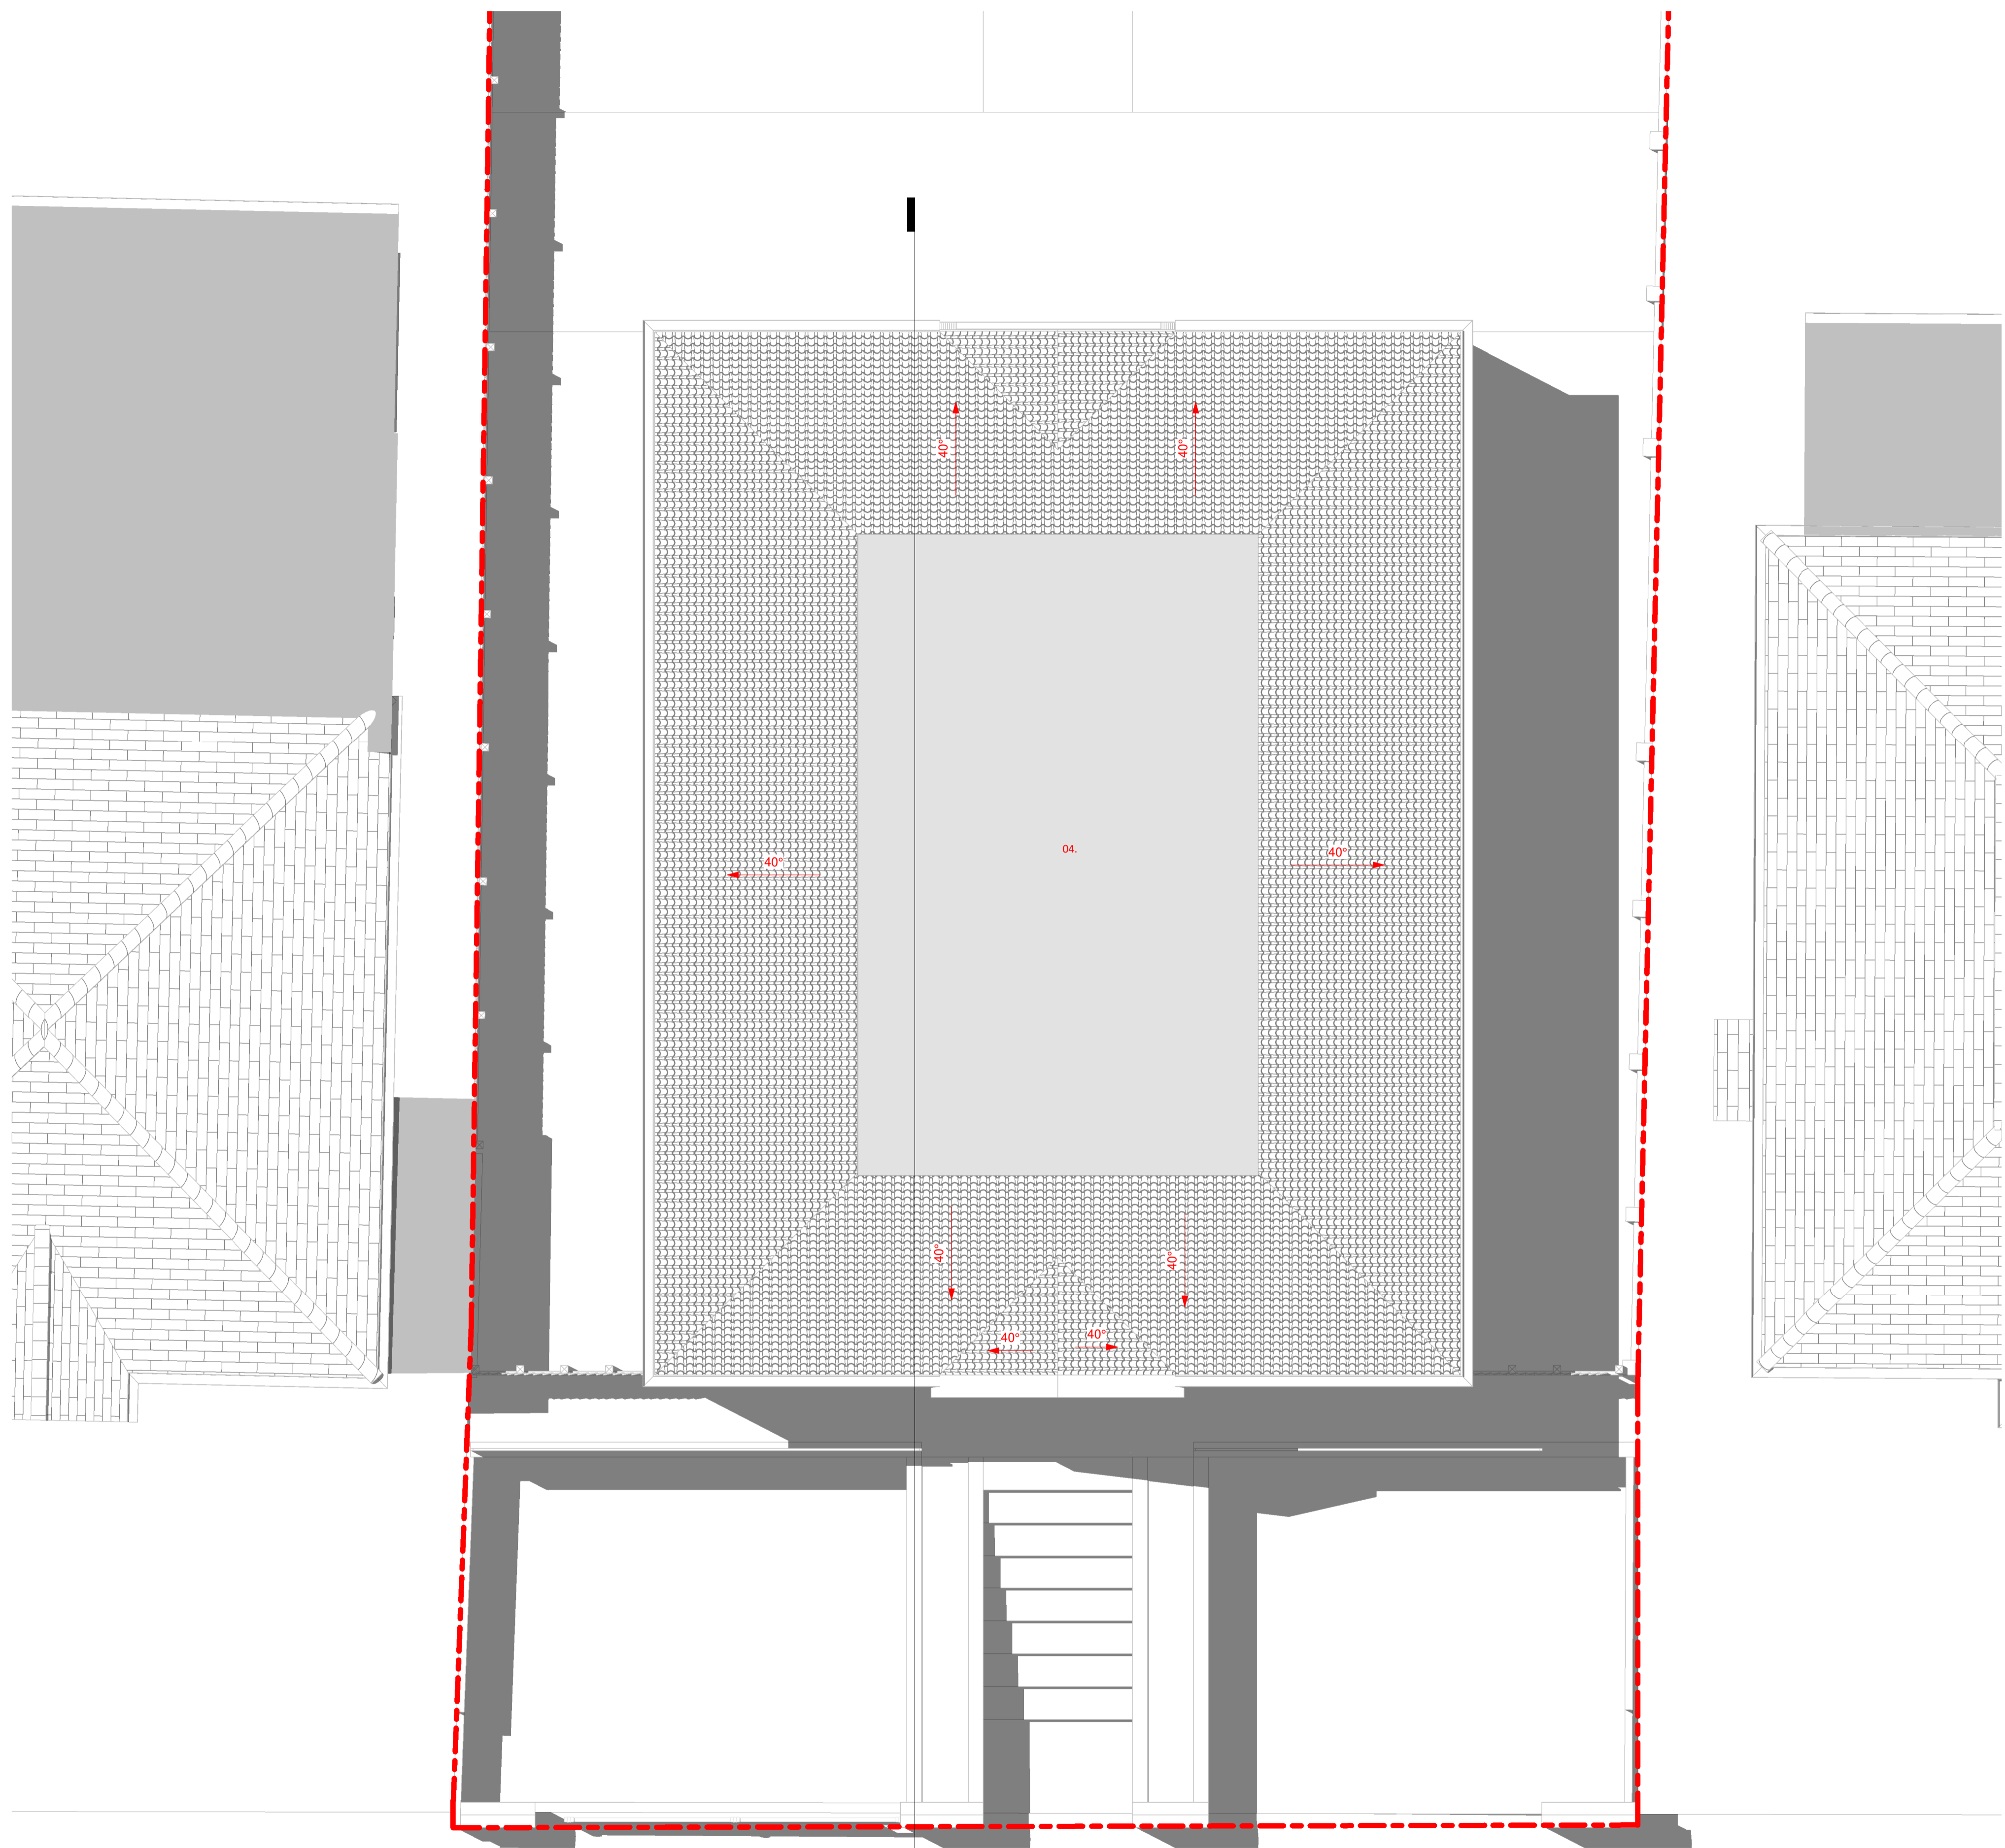

**1 Proposed Roof Plan**  
1 : 50

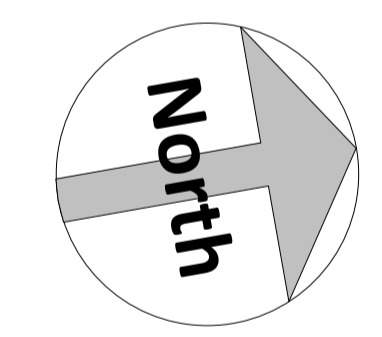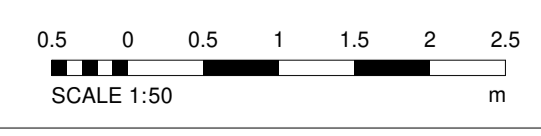

Amendments :			
Rev	Date	By	Description

Project :

Mohammad Tareq  
108 Havelock Road, Dartford, DA1 3JB

Title :  
Planning Drawings  
Proposed Layouts and Elevations

<p>Bluelime Retail Ltd / Bluelime Home Design LLP. Design, Project Management, Build</p>	
<p>Thames Innovation Center, Veridion Way, Veridion Park, Erith, Kent DA18 4AL</p>	<p><b>Tel: 01322 521026</b></p>

108 Havelock Road

Drawn by:	Scale:	© A1	Date:
HD	1 : 50		31.10.2023

Drawing number : **BL/DRG/20231031/ O-2.3** Rev:

Dimensions to be checked on site.