



2 Existing Site Plan
1 : 200

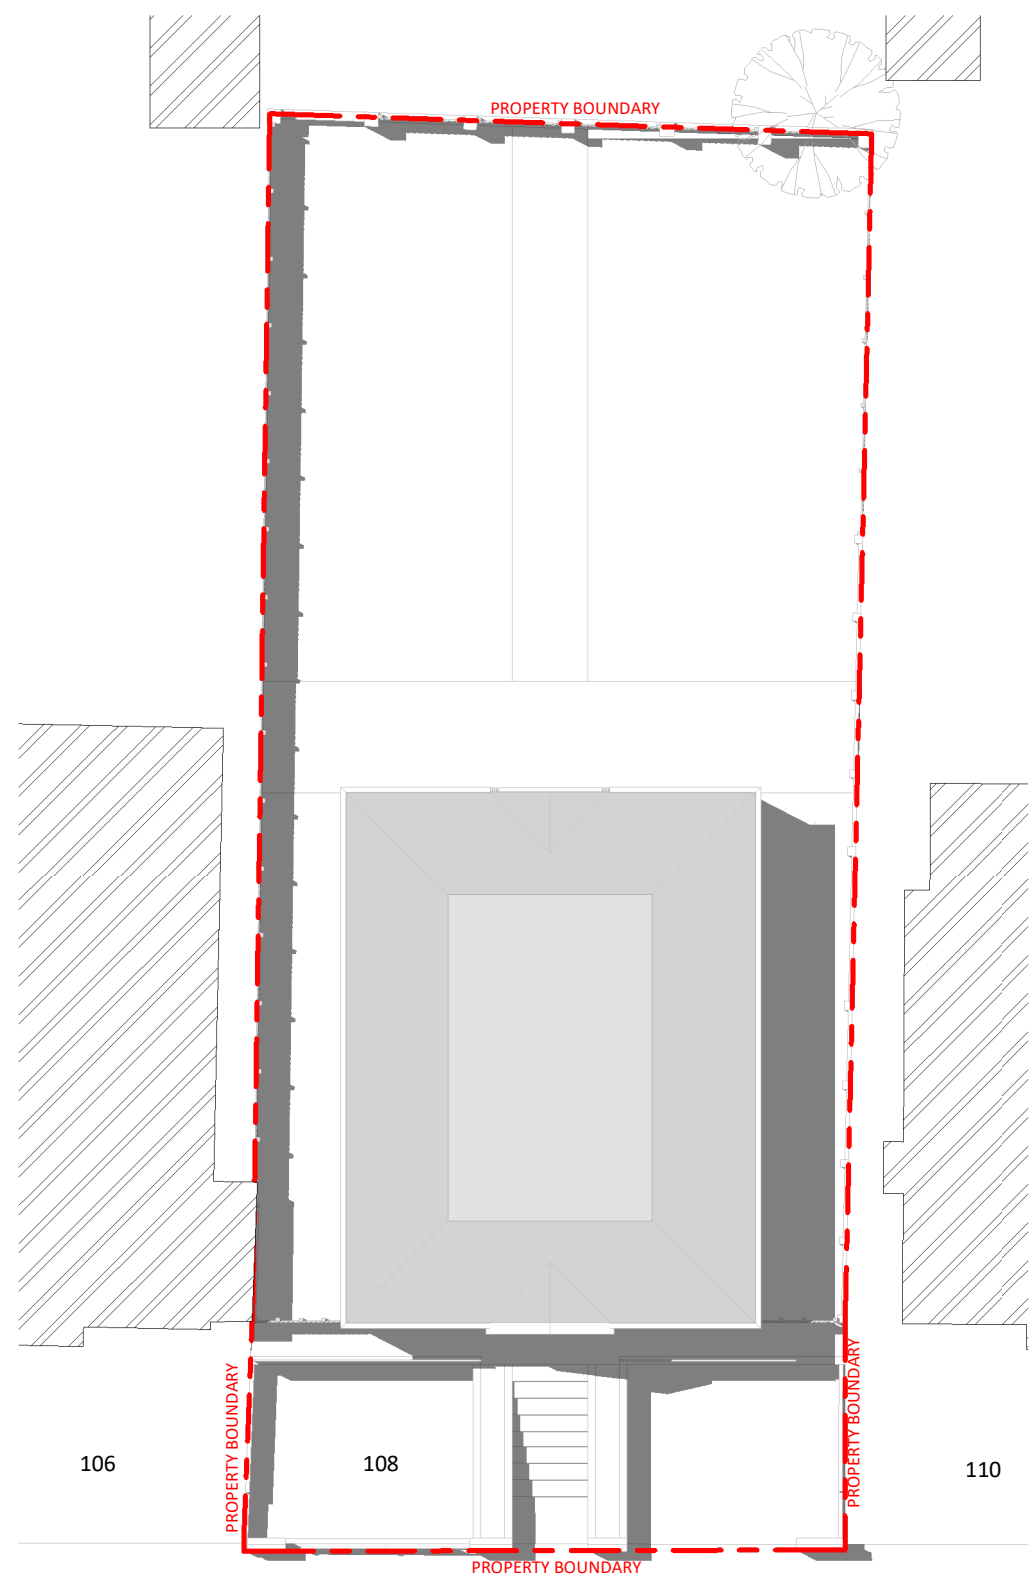

1 Proposed Site Plan
1 : 200

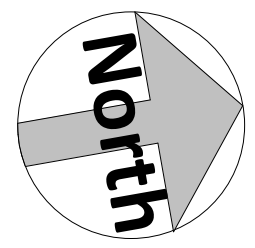

Amendments			
Rev:	Ink:	Date:	Description:

Project:
Mohammad Tareq
108 Havelock Road, Dartford,
DA1 3JB
Title:
Planning Drawings
Proposed Site Plan

Bluelime Architecture
Design LLP. Design,
Project Management,
Build

Thames Innovation
Center, Veridion Way,
Veridion Park, Erith,
Kent DA18 4AL
Tel: 01322 521026

108 Havelock Road		
Drawn by:	Scale:	@A3 Date:
HD	1 : 200	31.10.2023
Drawn by:	Rev:	
BL/DRG/20231031/ O-2.11		
Dimensions to be checked on site.		