


Notes:  
 this drawing is copyright to Koda Architects Ltd I do NOT scale off  
 this drawing I all dimensions to be checked on site - do not rely on  
 these measurements any errors or discrepancies to be reported to  
 the architect immediately


DESCRIPTION: Amendments to gate design  
 DATE: 07.09.23  
 REV: A




GATE 02: EXISTING PLAN

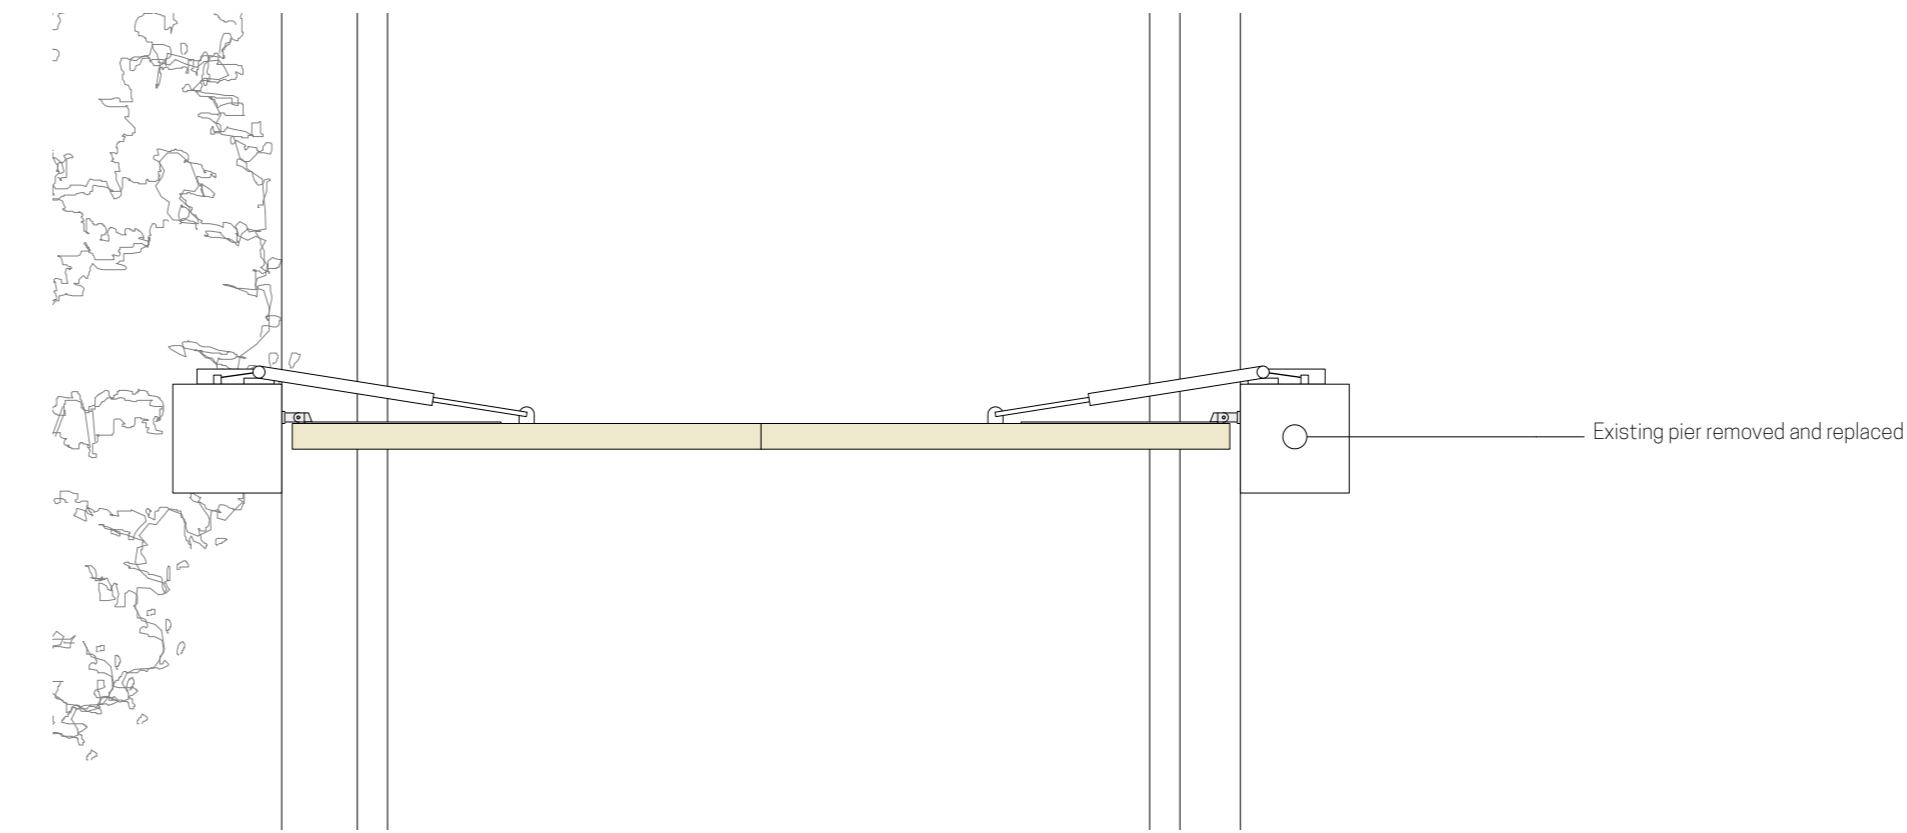


GATE 02: PROPOSED PLAN

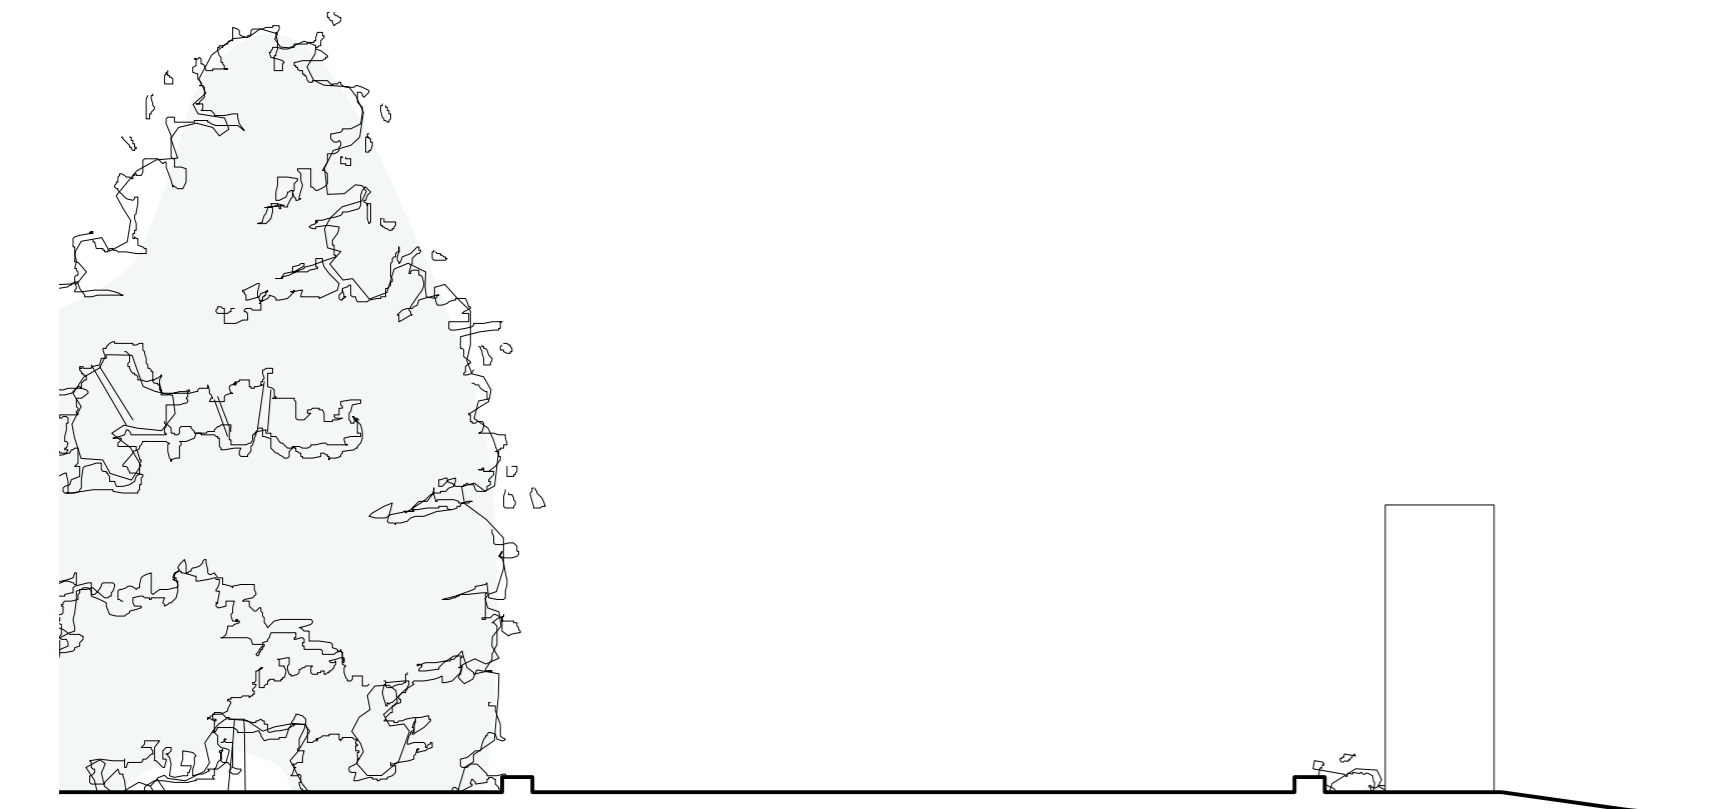


GATE 02: EXISTING FRONT ELEVATION

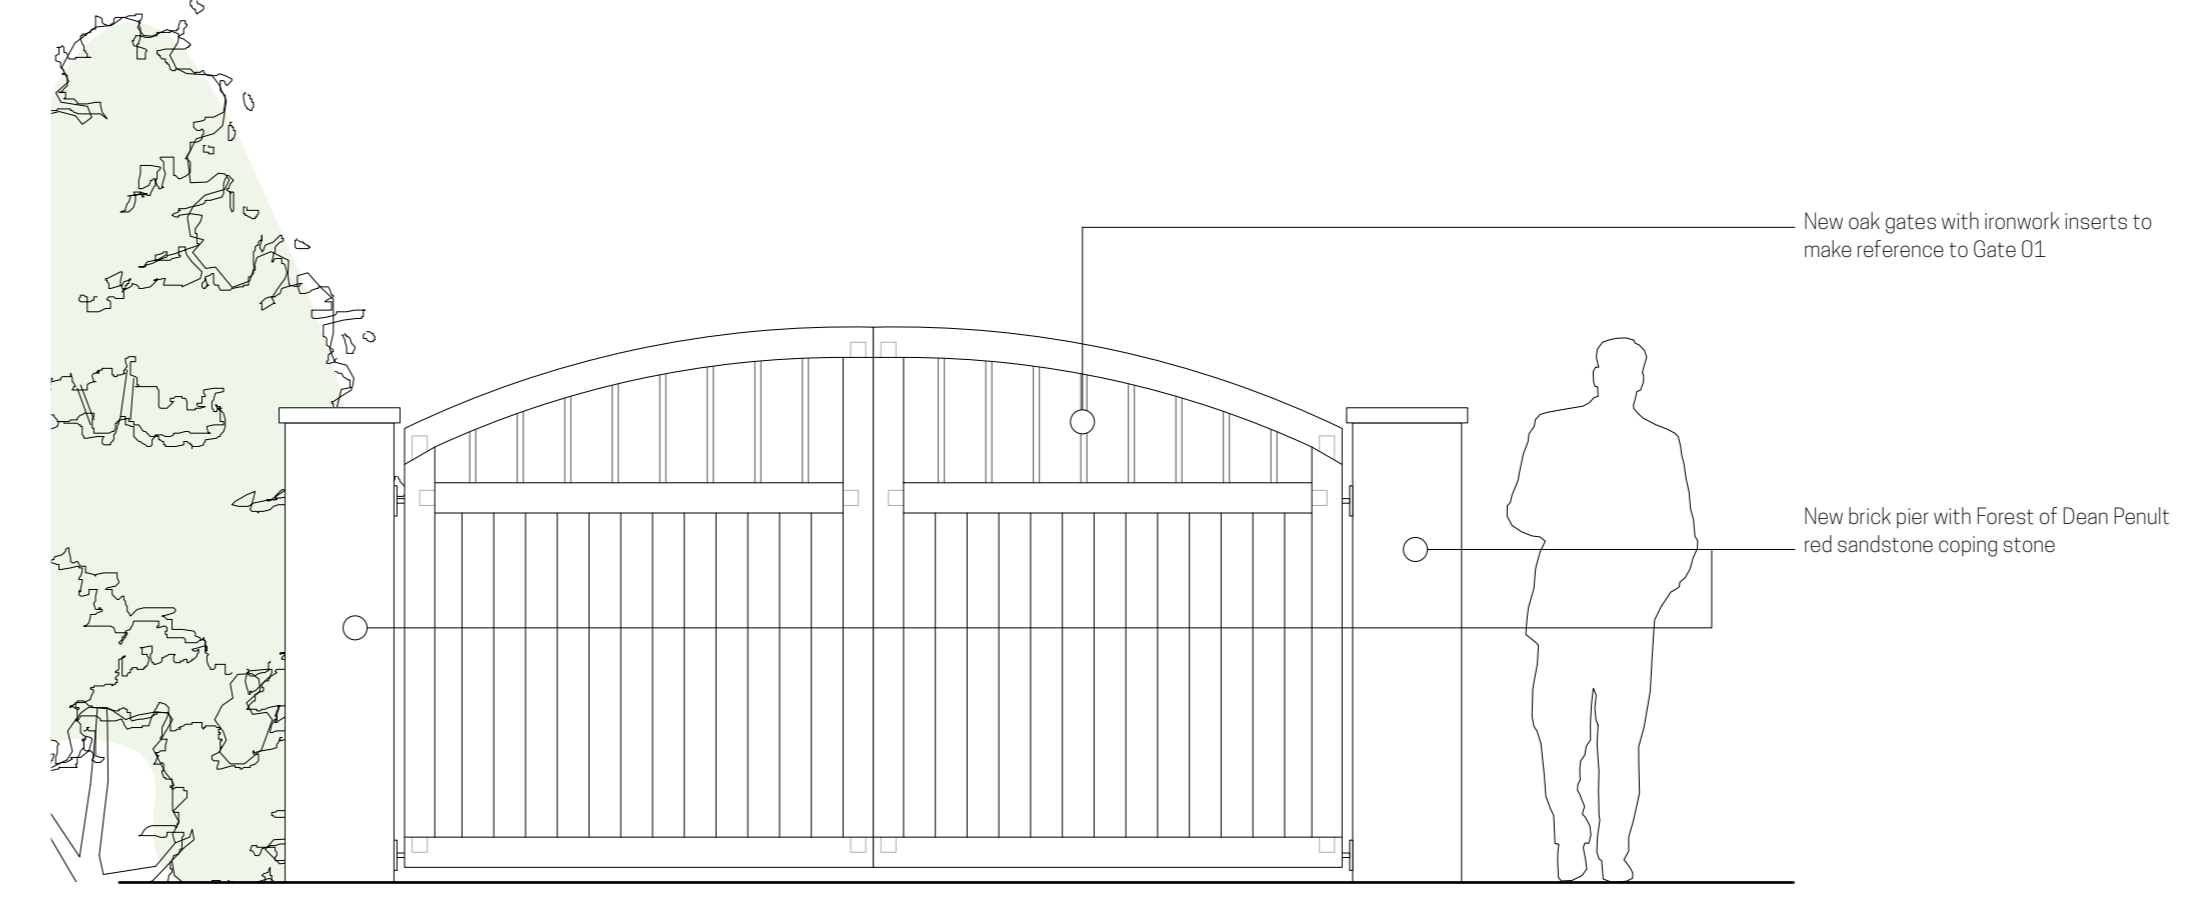

GATE 02: PROPOSED FRONT ELEVATION

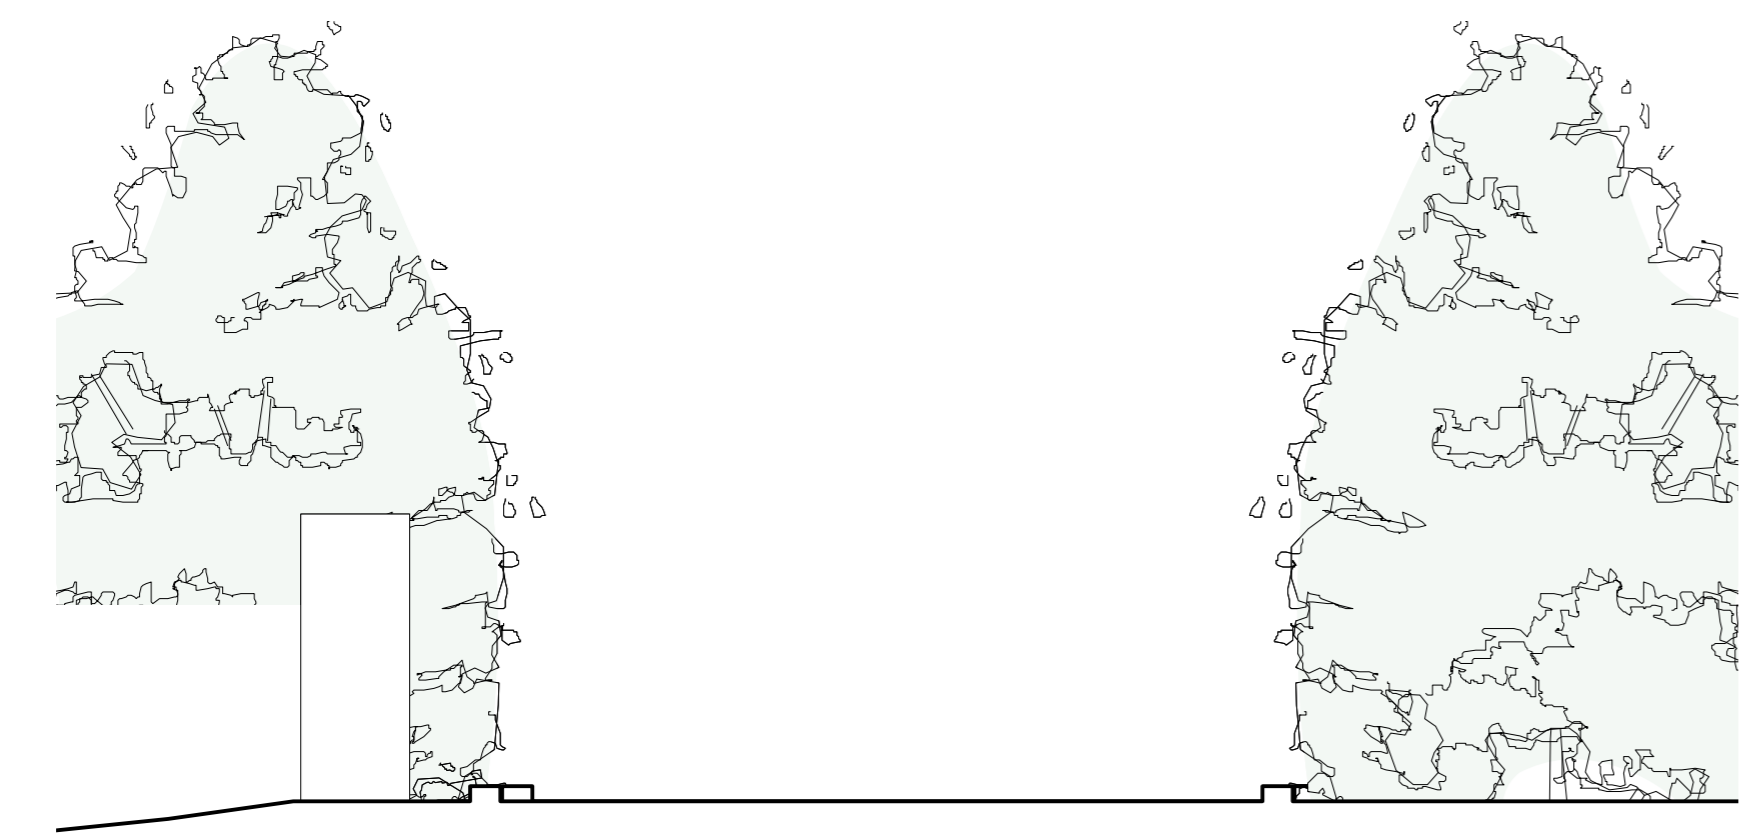

GATE 02: EXISTING REAR ELEVATION

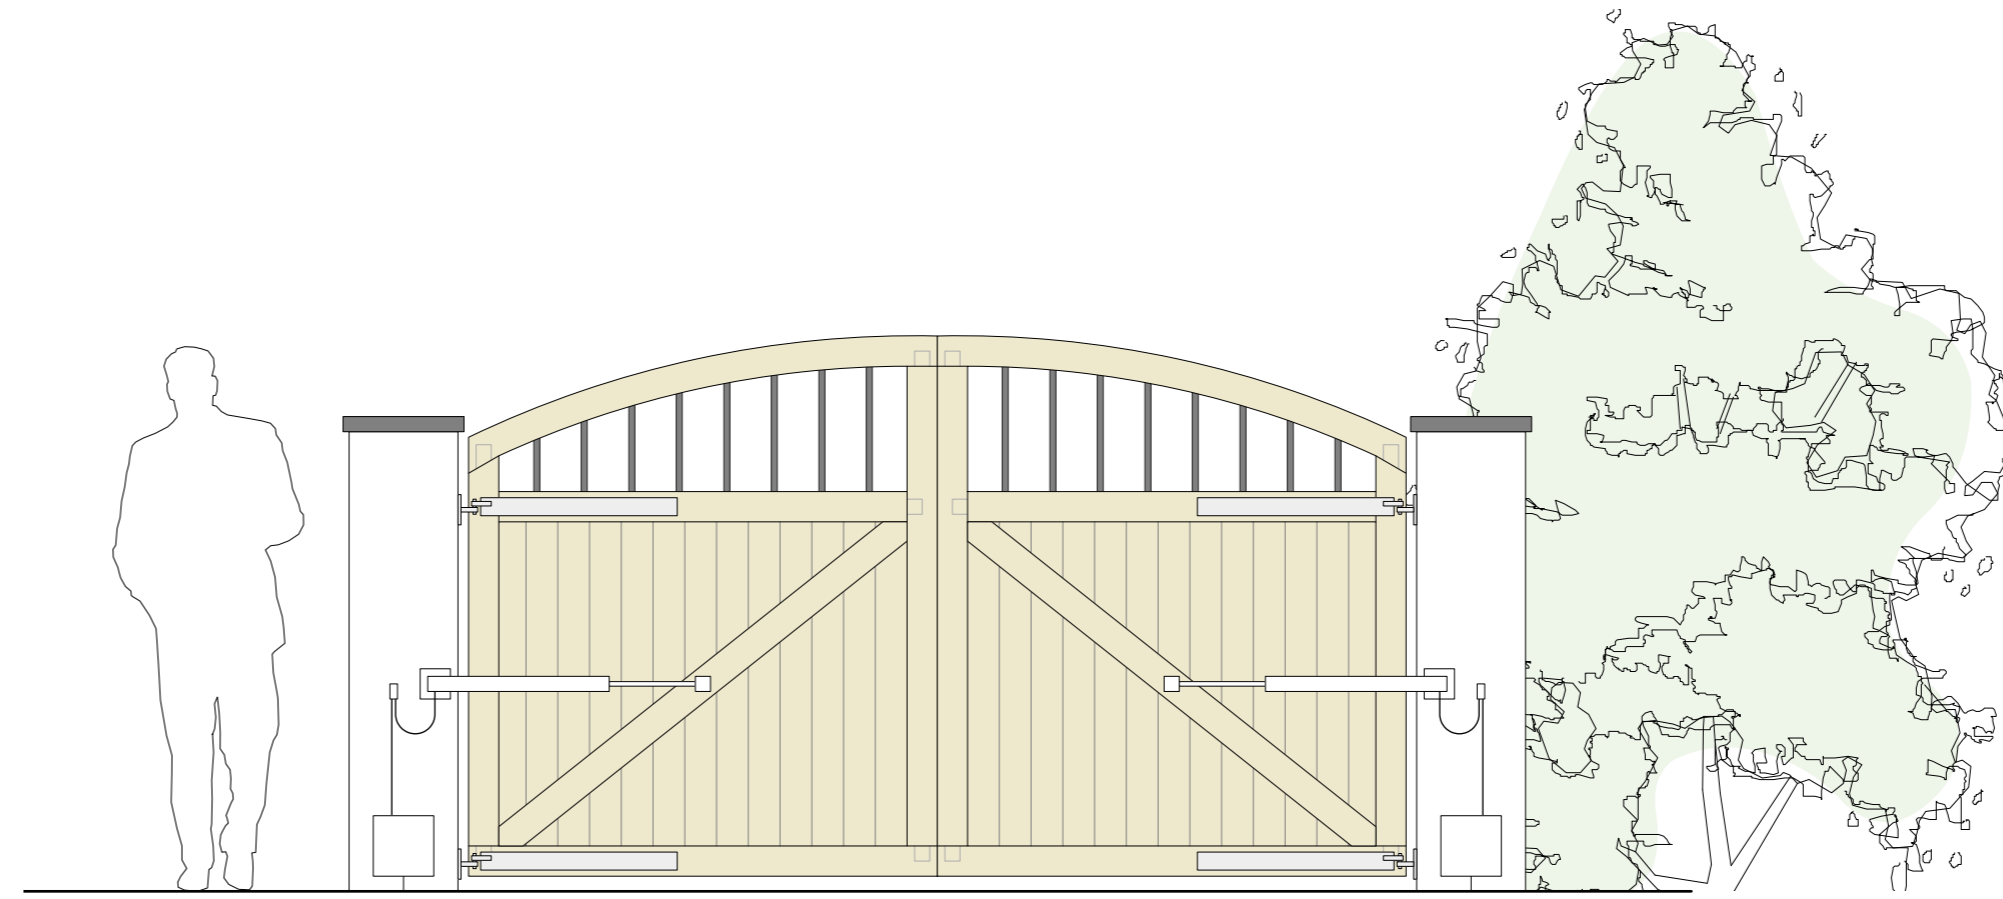

GATE 02: PROPOSED REAR ELEVATION

# KODA

architects and historic building consultants

E: info@kodaarchitects.com  
 T: 01432 805459 W: www.kodaarchitects.com

CLIENT: L. SHARP SMITH & J. FORD  
 SITE ADDRESS: THE OLD RECTORY  
 RED MARLEY  
 GLOUCESTERSHIRE  
 GL19 3NB

DWG No: 1972 351  
 Date: NOVEMBER 2023  
 Rev: A  
 Scale: 1:25 @A1 1:50 @A3  
 Drawn by: AJ  
 Status: PLANNING SUBMISSION  
 Drawing title: GATE 02

