

Copyright in design and this drawing is the property of Resi.

Reproduction in whole or in part is forbidden without written sanction of Resi.

All dimensions to be cross-checked on site prior to completing a Building Regulations package, structural engineering, the party wall process and construction.

Print to scale (as actual size)

NOTES

Revision

Rev	Notes	Date
-	Planning	13/04/2023

KEY

	Proposed walls		Boundary lines
	Existing walls		Proposed beam
	Existing removed		Proposed drainage
	Proposed rooflight		1.8m head height
			1.5m head height

JOB TITLE

Proposed installation of solar PV panels and all associated works at "The Carpenters", 34 High Street, Hunsdon, SG12 8NT

STATUS

Planning

DRAWING TITLE

Existing Roof Plan


SCALE
1:100 at A3

DRAWN
CH

DATE
Apr 2023

CHECKED
NS

DRAWING NO. 185133 - 01 - 101

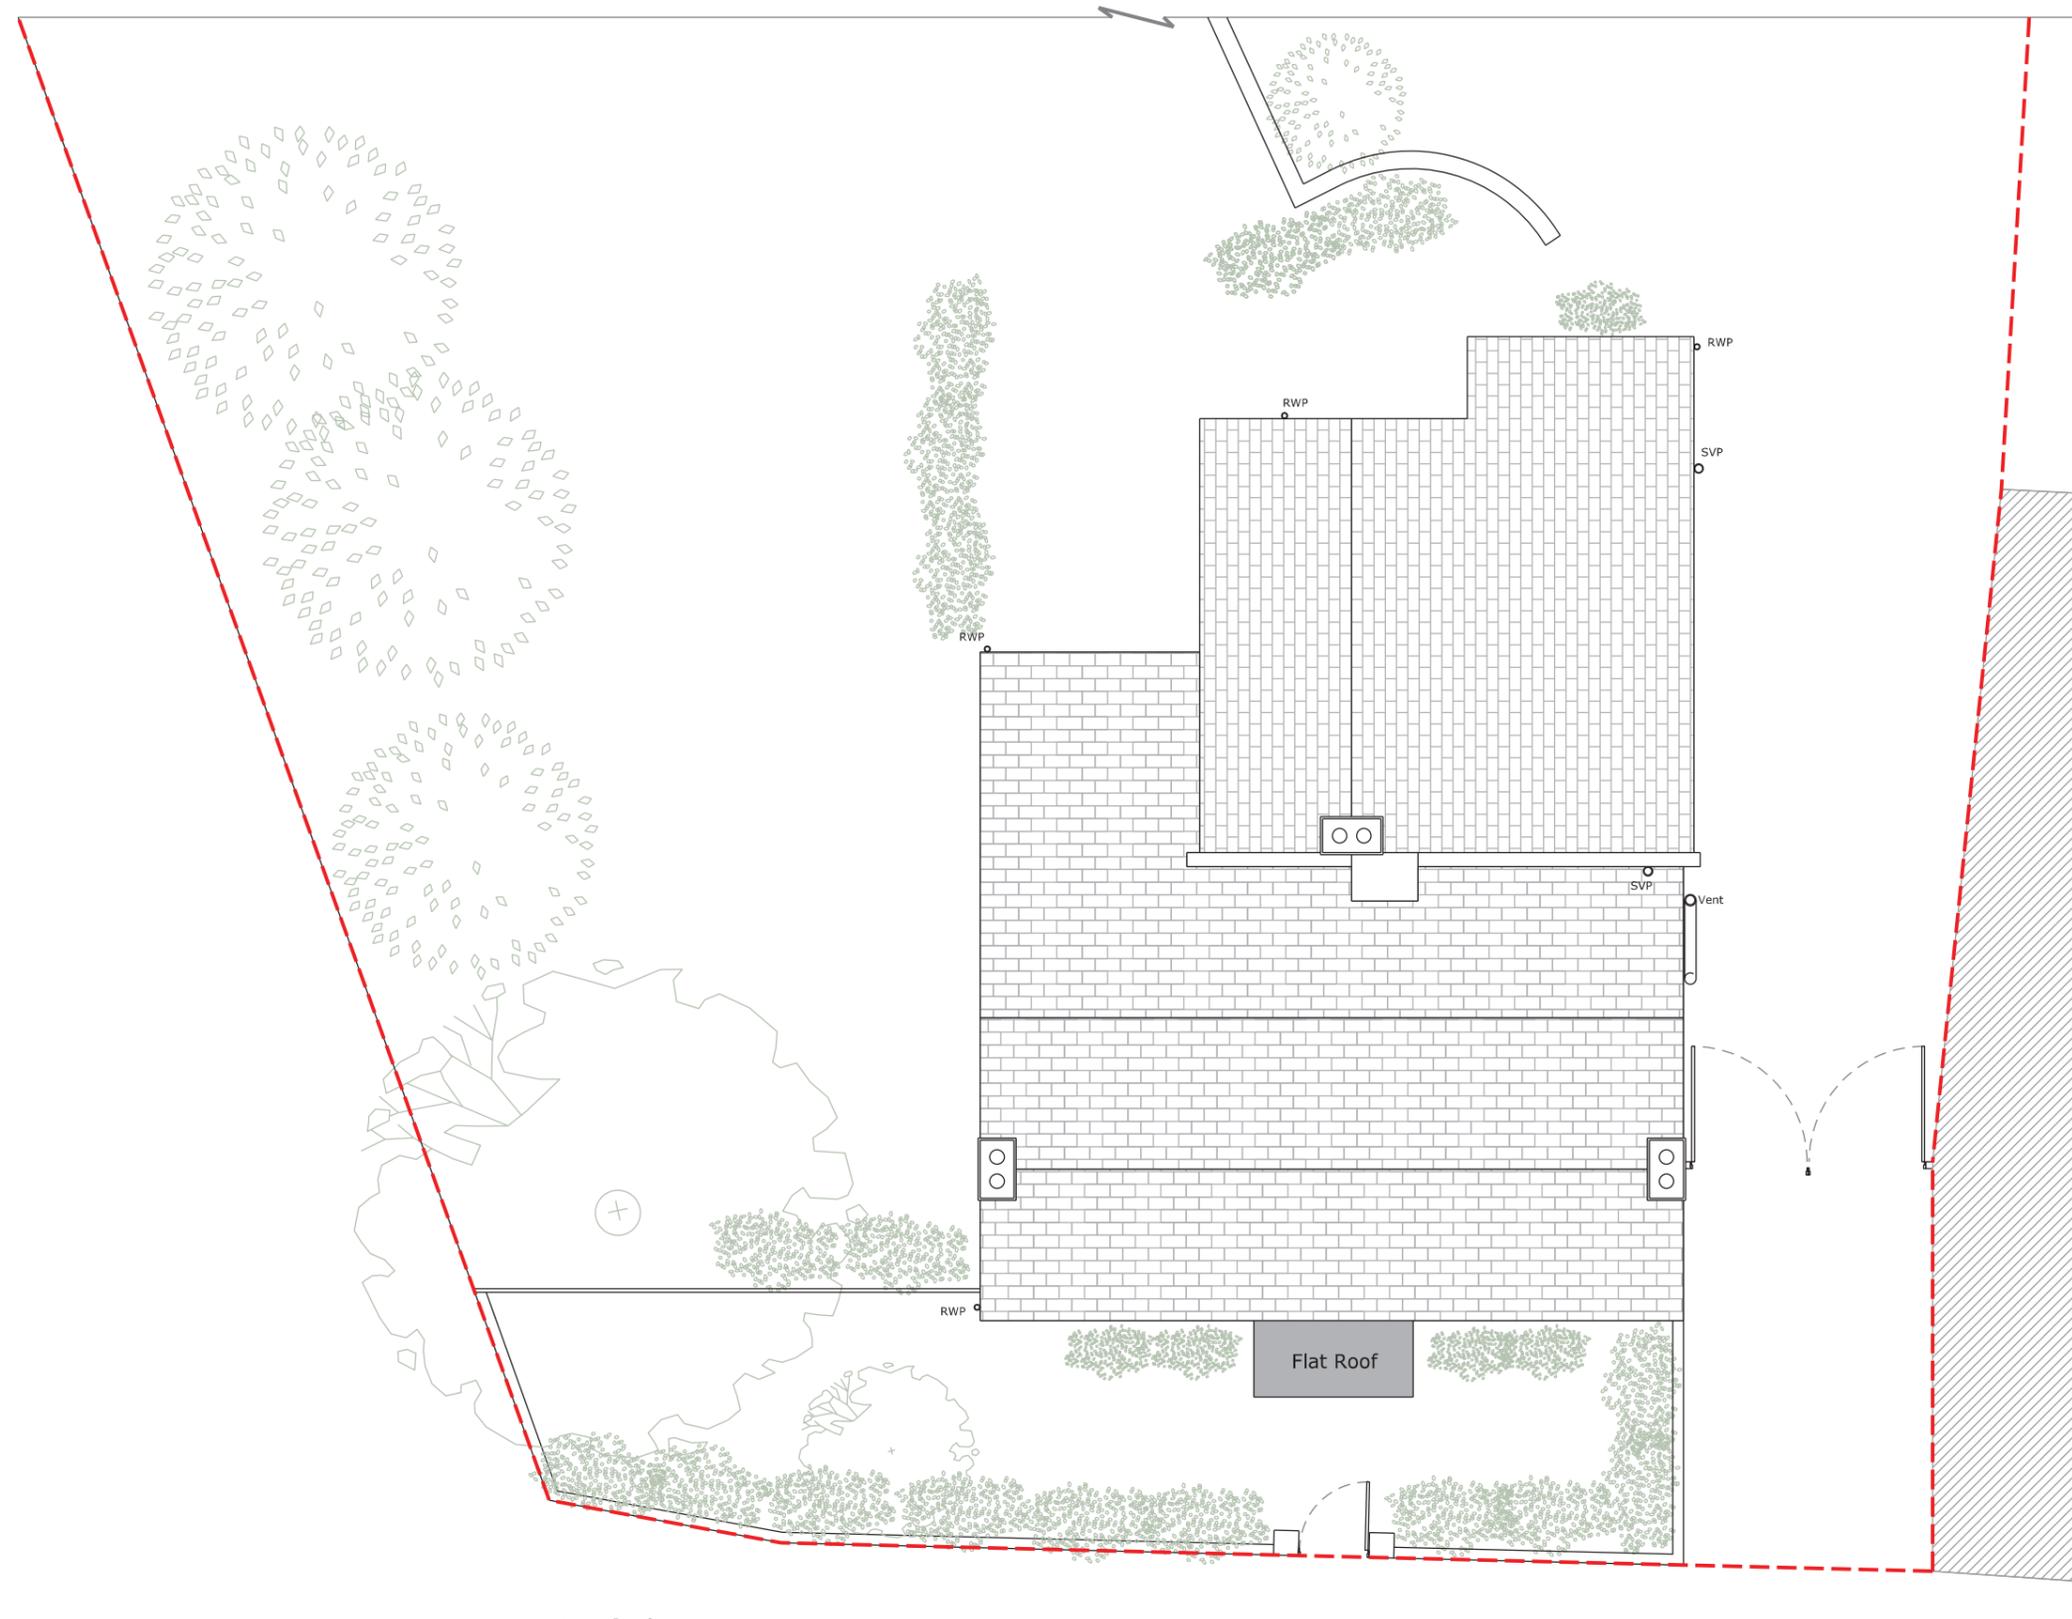

Roof Plan

