


PLAN




Scale bar - 1 : 50 @ A3

Notes


This drawing shows design intent only. Do not scale from this drawing. All dimensions to be checked on site and any discrepancies reported back to issuer before work commences. To be used for Listed Building Consent and Planning Application only.

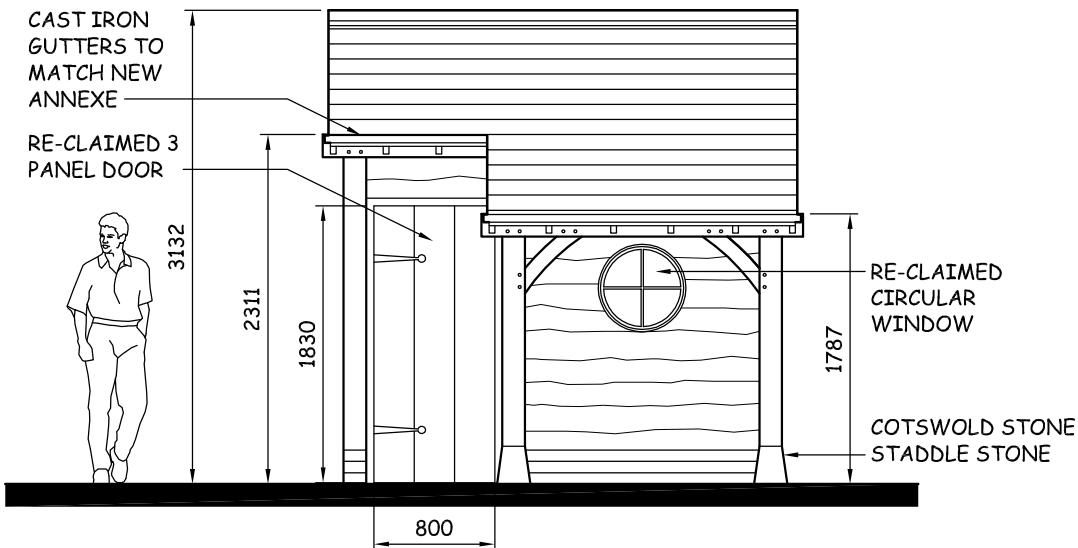


FRONT ELEVATION

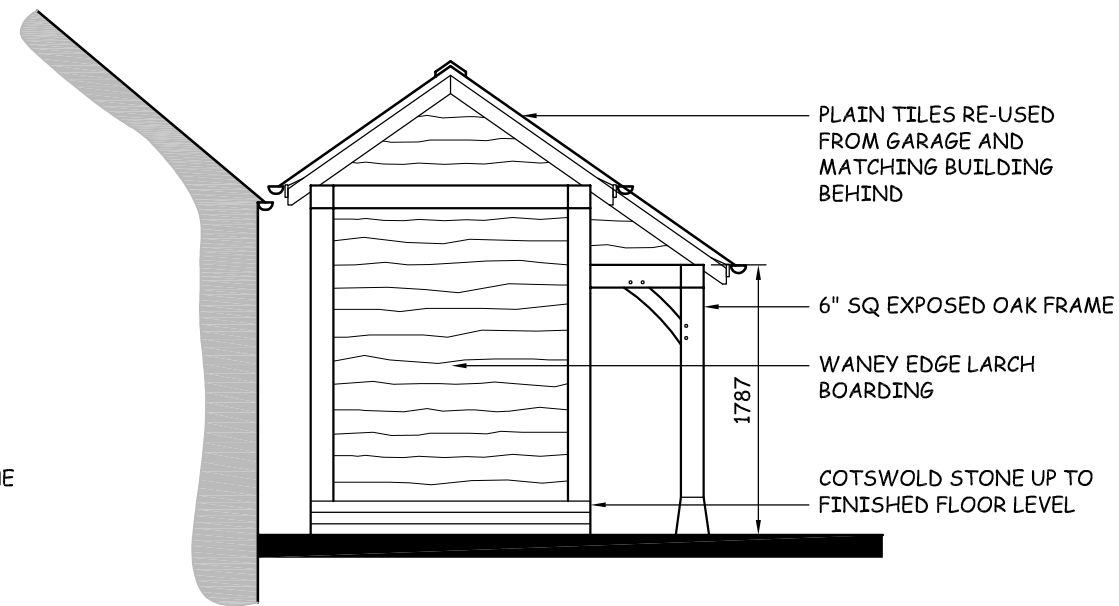


SIDE ELEVATION

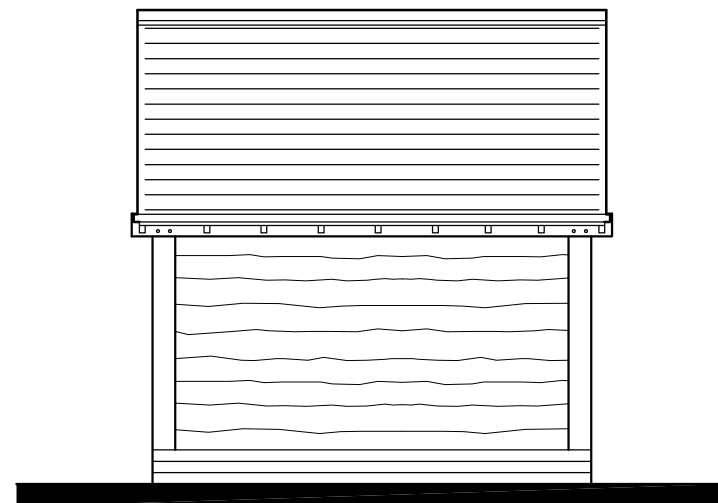

REAR ELEVATION

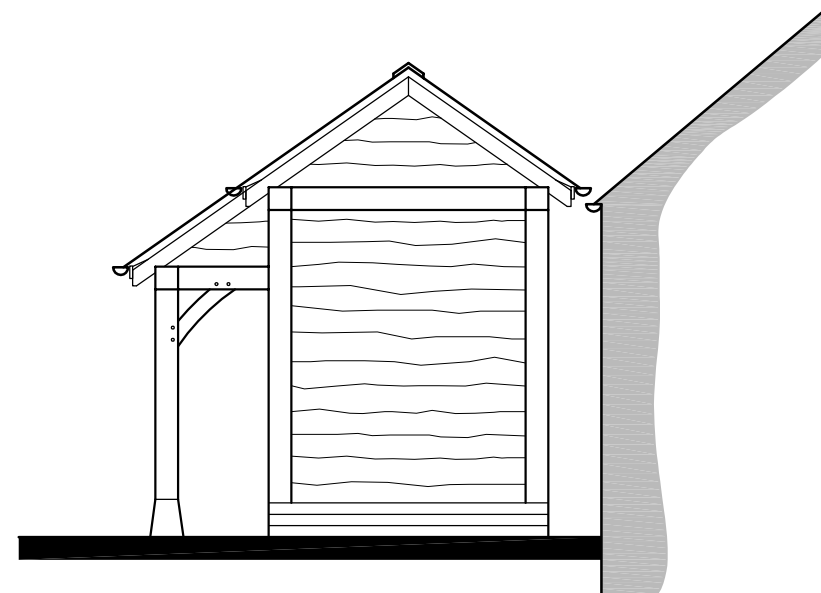

SIDE ELEVATION

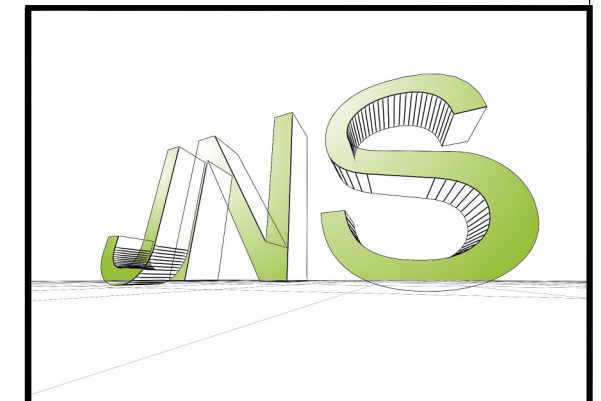

Contact JNS Architectural Limited
11 The Green
Radway
Warwick
CV35 0UG
Tel: 01295 678837
Mobile: 07967 146988
Email: james@jnsarchitectural.co.uk
Web: www.jnsarchitectural.co.uk

Client MR. R. CHINNEY

Project KENDALL HOUSE
HIGH STREET
CHIPPING CAMPDEN
GLOUCESTERSHIRE
GL55 6AG

Drawing Title
PROPOSED SHED

Drawing Status LBC Drawn By JNS

Drawing Scale 1:50 @ A3 Date 09.11.23

Project Drawing No. 23-056-01 Revision -