



ROOF PLAN (EXISTING)
SCALE 1:100

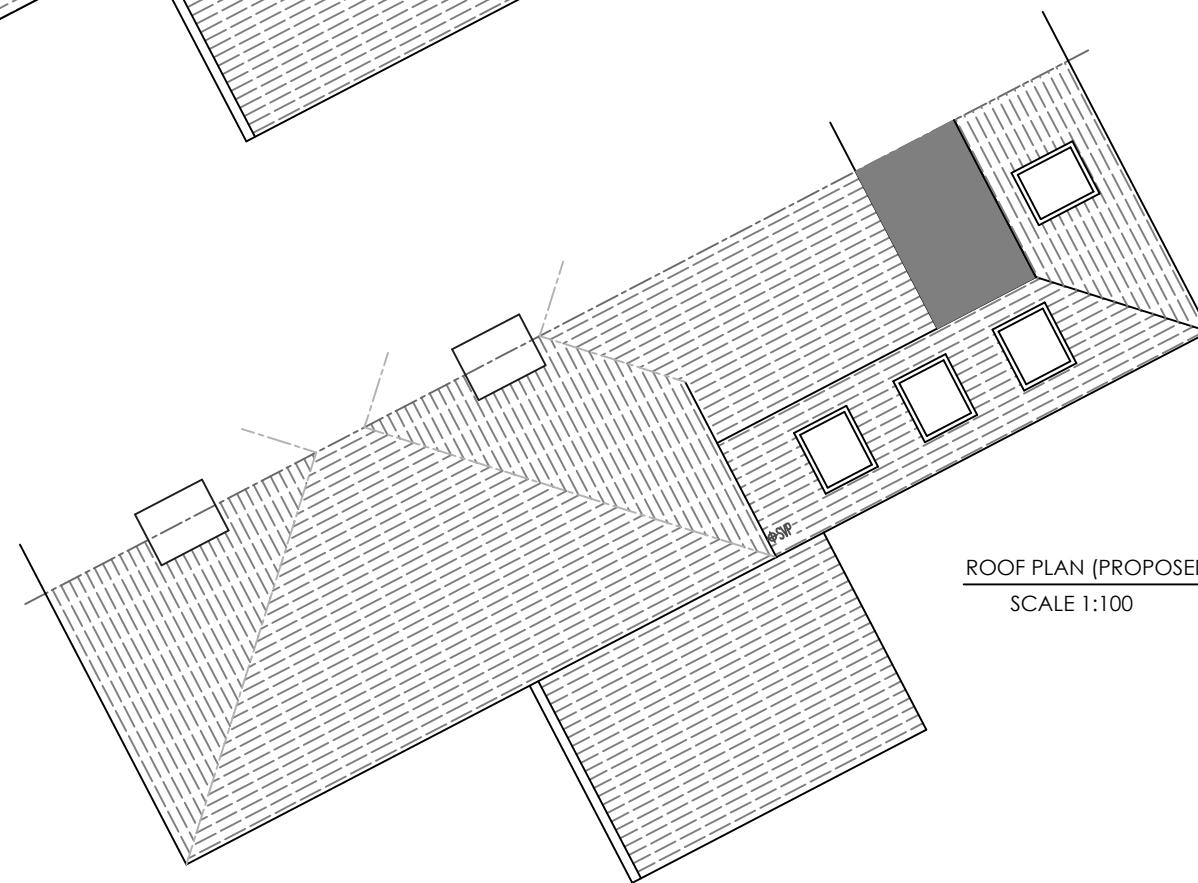

ROOF PLAN (PROPOSED)
SCALE 1:100

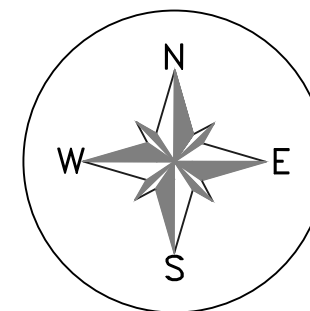

Client	ROXANNE BALFE	
Project	79 HIGH PATH ROAD GU1 2QL	
Job Title	GROUND FLOOR EXTENSION	
Drawing Title	ROOF PLANS	
Date	NOVEMBER 2023	Drawing No. 2023/319/08
Revision:		
Date:		



Reveal Design and Build
41 The Fieldings
Surrey
GU21 3RU
Office: 07817 573577
email: info@revealdab.uk
web: www.revealdab.uk

