



SIDE ELEVATION (PROPOSED)
SCALE 1:100

1. External appearance of the building to preserve the visual amenity of the surrounding area
2. All external works and finishes shall match the existing with regards to methods used and to materials, colour, texture and profile

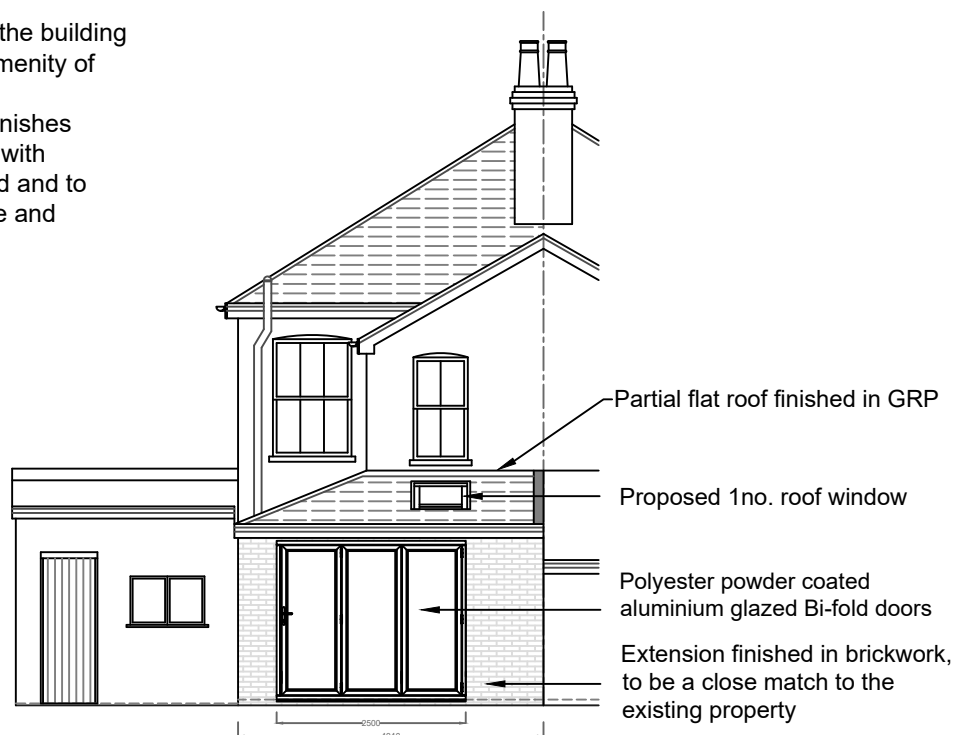


 
 
REAR ELEVATION (PROPOSED)
SCALE 1:100

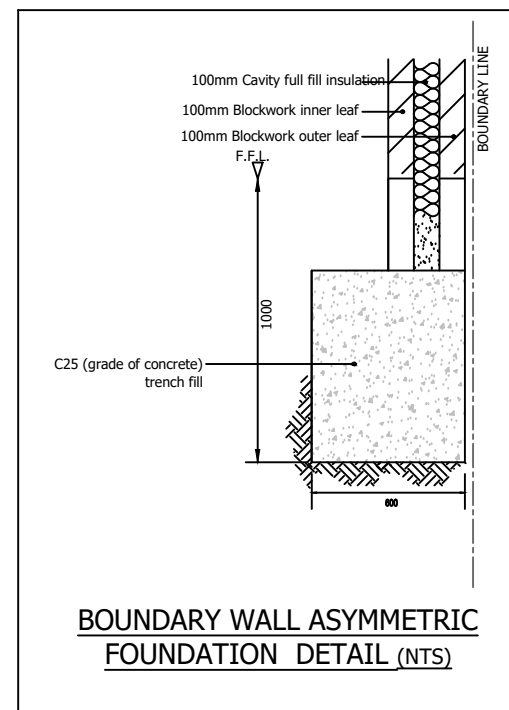

SIDE ELEVATION (EXISTING)
SCALE 1:100



REAR ELEVATION (EXISTING)
SCALE 1:100

Client	ROXANNE BALFE		
Project	79 HIGH PATH ROAD GU1 2QL		
Job Title	GROUND FLOOR EXTENSION		
Drawing Title	REAR & SIDE ELEVATIONS		
Date	NOVEMBER 2023	Drawing No.	2023/319/06
Revision:			
Date:			
		Reveal Design and Build 41 The Fieldings Surrey GU21 3RU Office: 07817 573577 email: info@revealdab.uk web: www.revealdab.uk	
1:50 		Scale Bar to A3 Paper	
1:100 		Scale Bar to A3 Paper	