


Elevations



Front Elevation to road - Scale 1:100

 


Various views of defective & rotten frames.



Photos of existing windows.




Site Block Plan 1:500

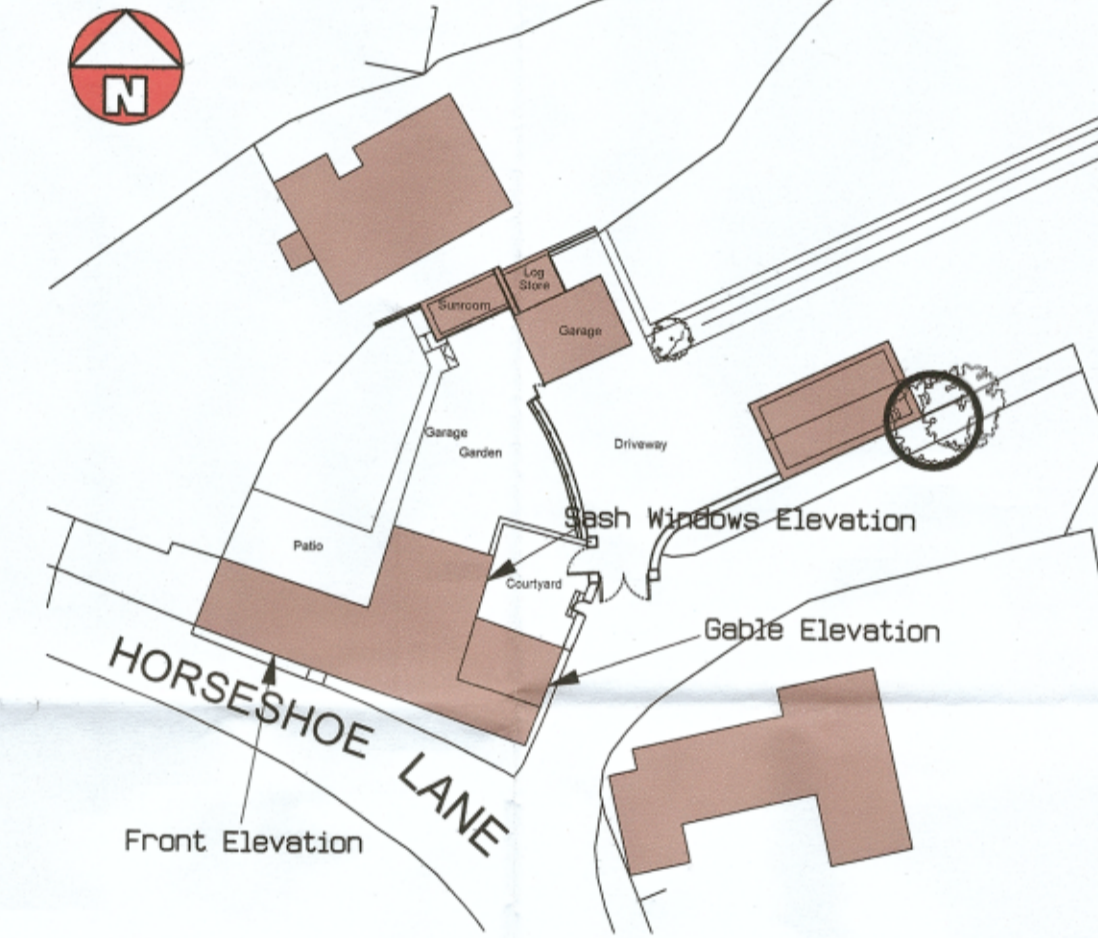


Frame Sections Scale 1:5

Vertical Sash Section

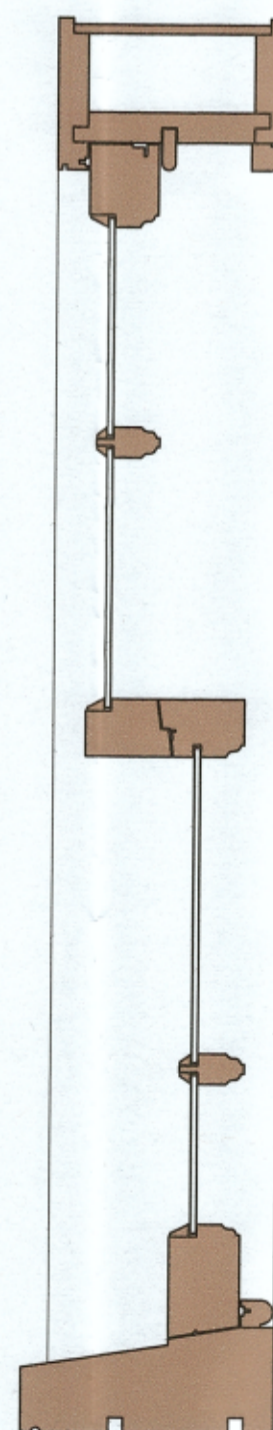


Horizontal Sash section

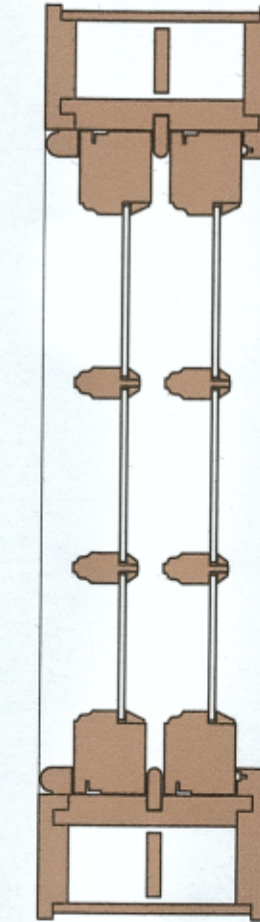


All Casements

Vertical Section

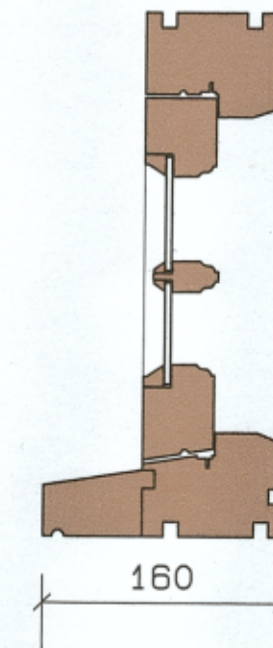


Horizontal section

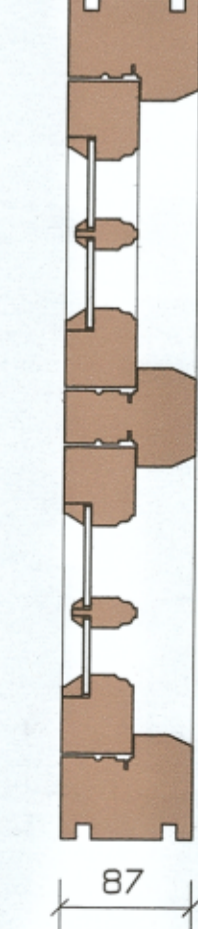


D 1


Vertical Section

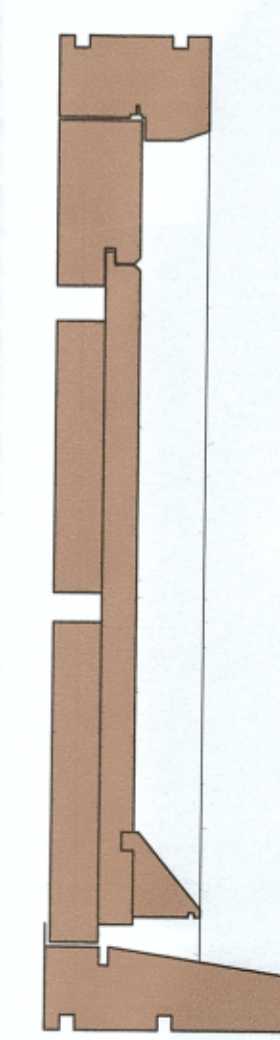

Horizontal section

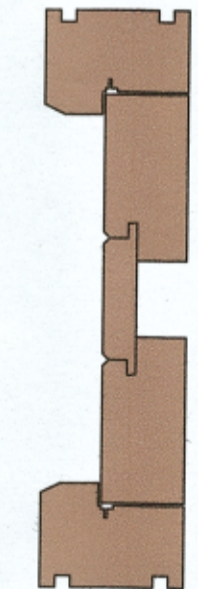

End Gable Elevation South East

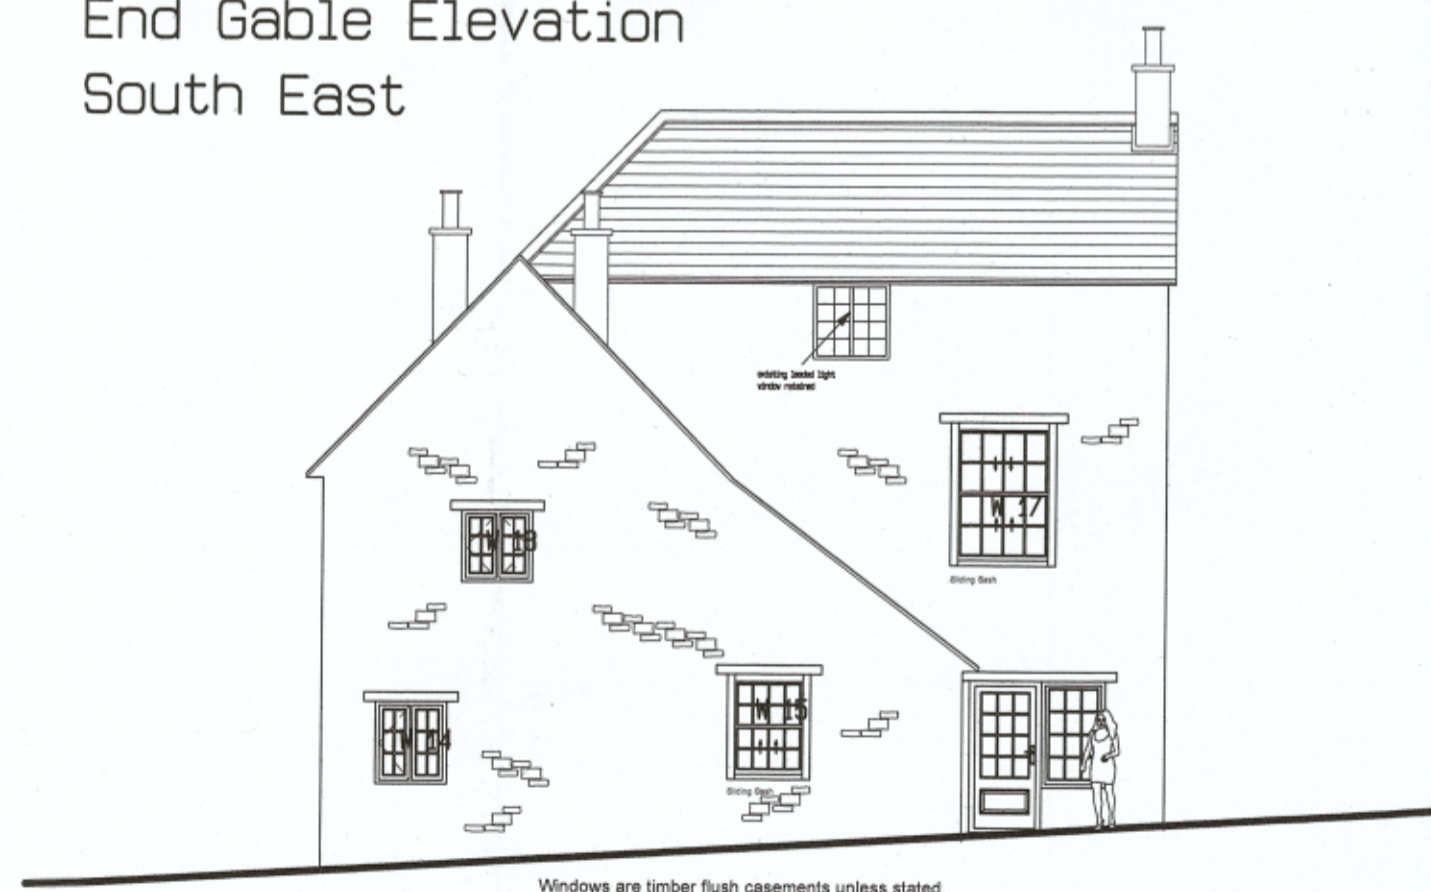

W 14 W 15 W 17 W 18

All frames in Sapele - painted to approved colour

Rev.	Date	Description
A	XX.XX.XX	1. XXXX

I.C.A.
I C ARCHITECTS

Coleman Architecture Limited
www.coleman-architecture.co.uk

Swayne Place 23 Witney Road
Long Hanborough Oxon OX29 8BH
01993 882665
ian.coleman@email.com

PROJECT
PROPOSED ALTERATIONS,
Horseshoe House, Wootton, Oxon.
Replacement of windows & Entrance Door.

DRAWING TITLE
ELEVATIONS & REPLACEMENT FRAME DETAILS

Scale 1:50 Date AUGUST 2023 Drawn IJC
1:5

Job No. 2213 Drawing No. 101A