






EXISTING SITE PLAN
scale 1:500

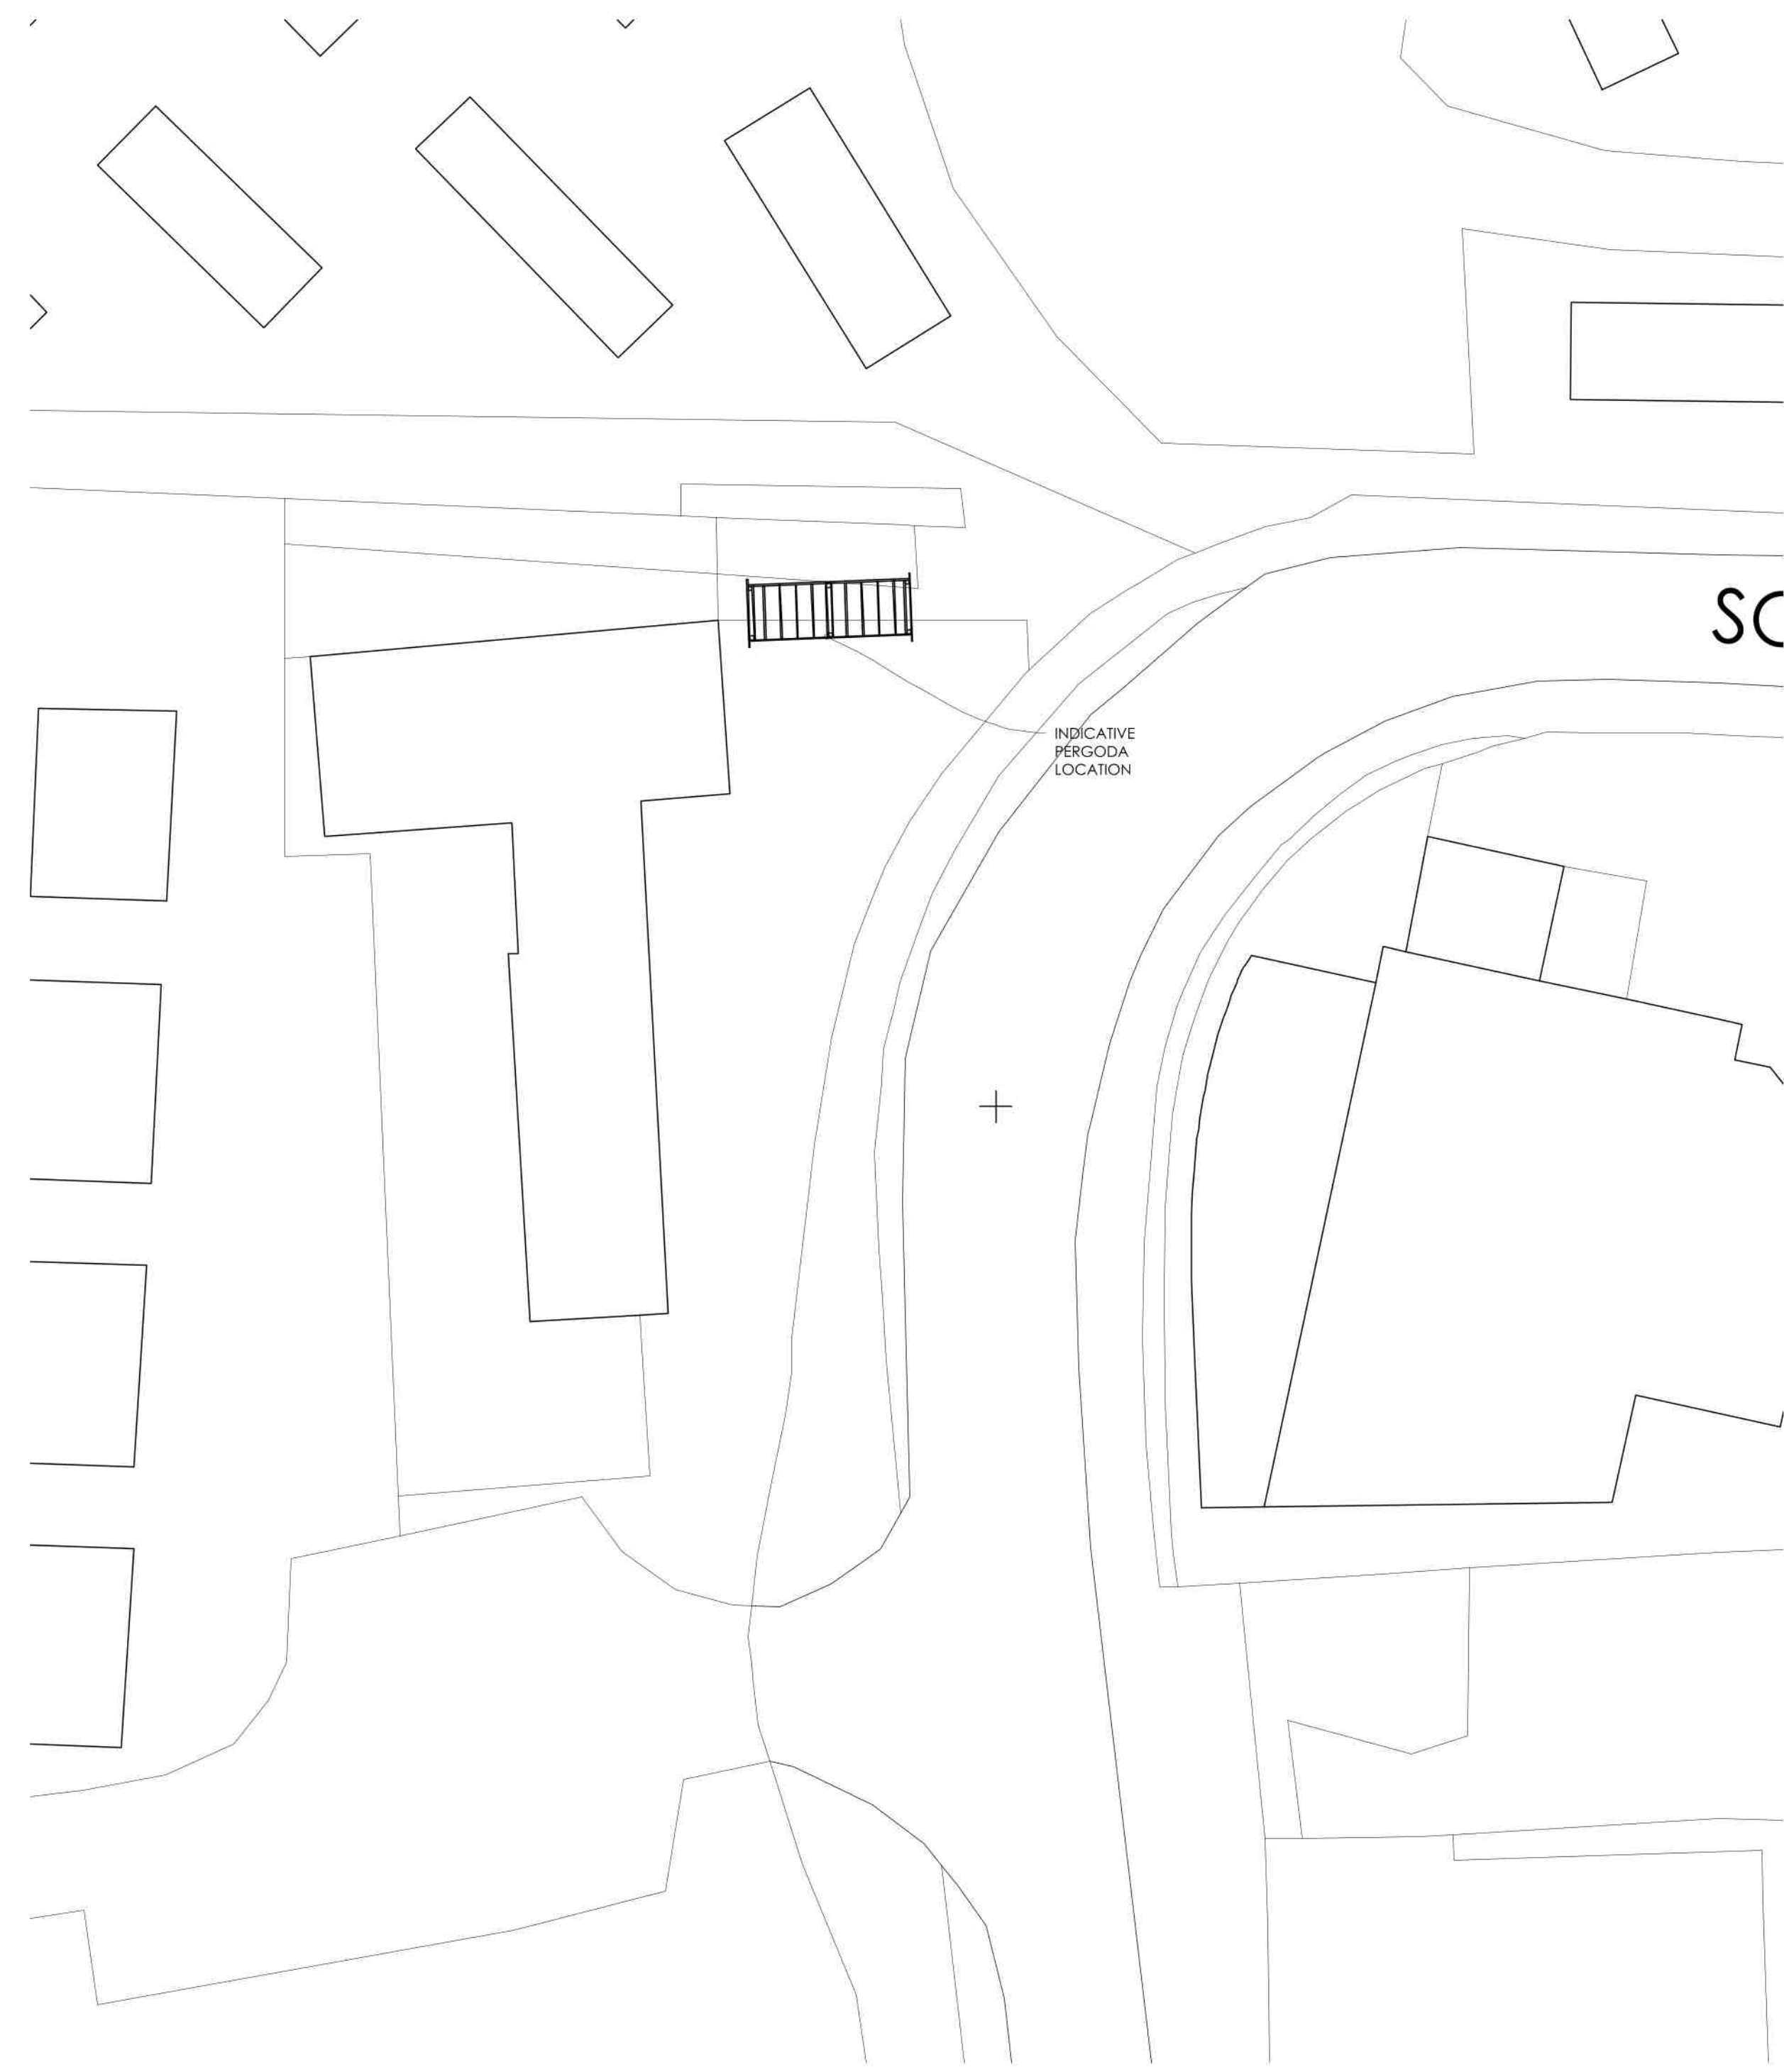




PROPOSED SITE PLAN
scale 1:500




EXISTING SITE LOCATION PLAN
scale 1:1250
Ordnance Survey (c) Crown Copyright 2023.
All rights reserved. Licence number 10002432

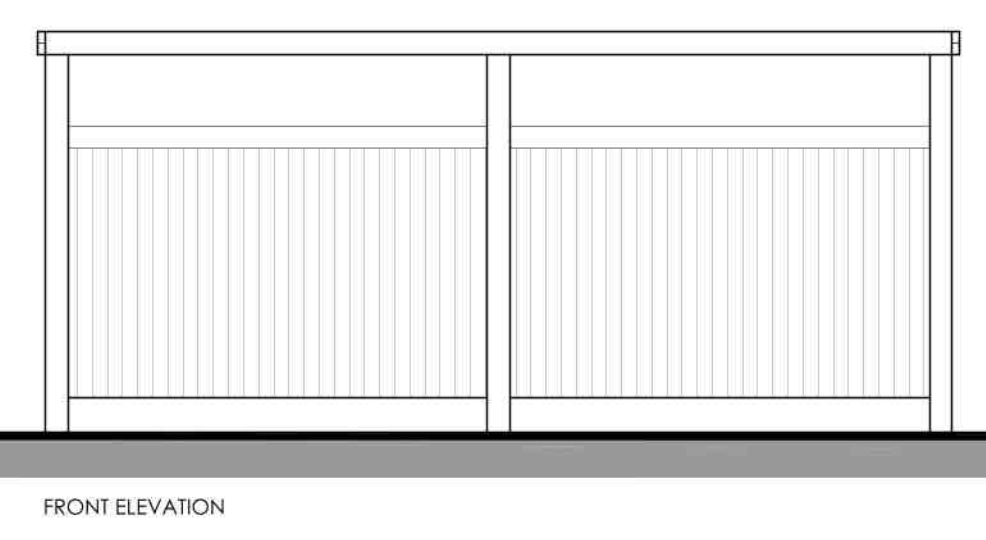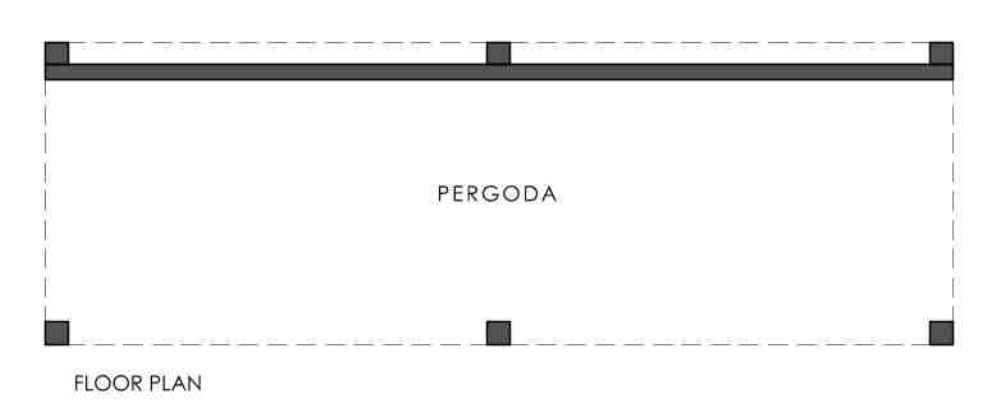

PROPOSED PERGODA
scale 1:50

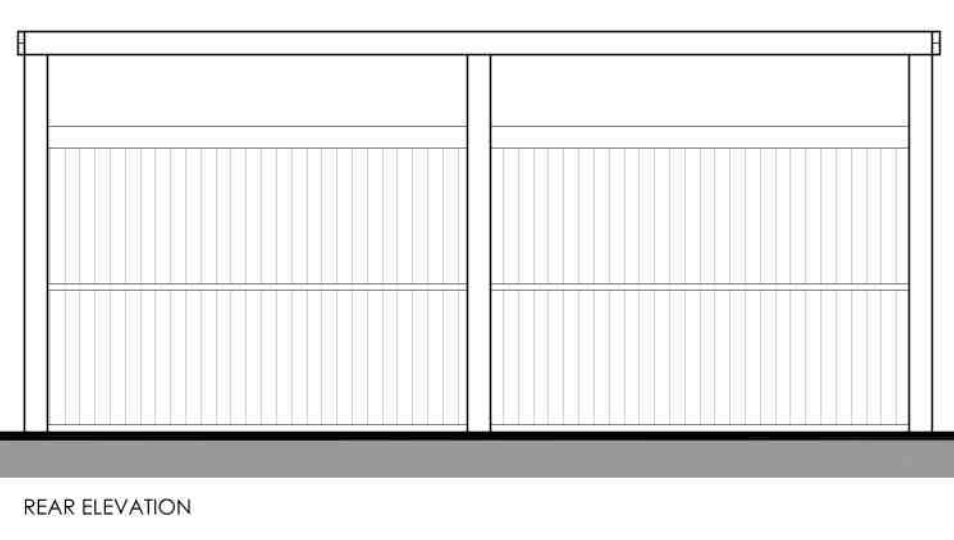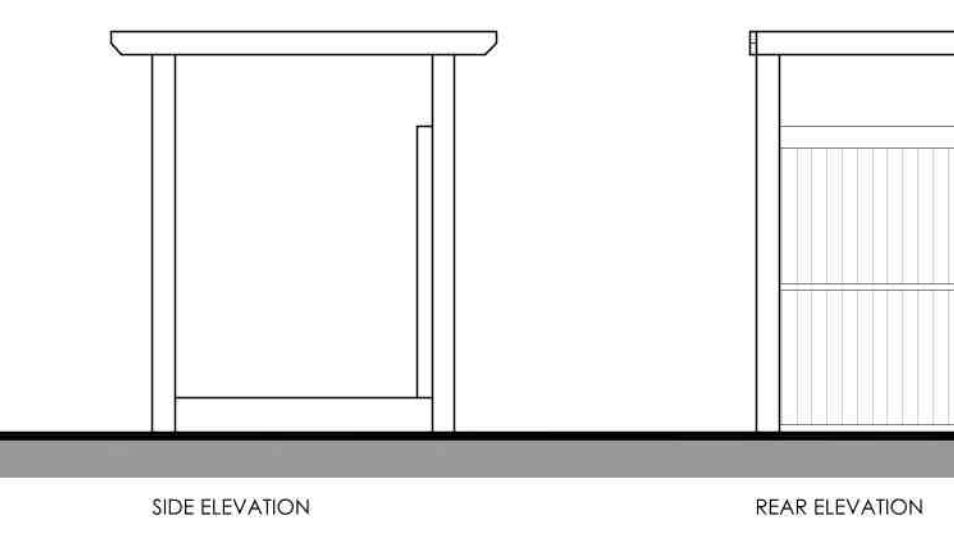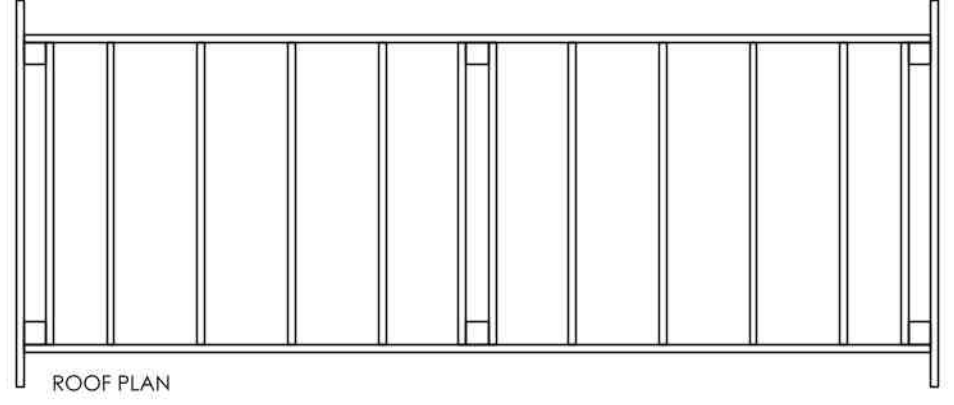

REAR ELEVATION

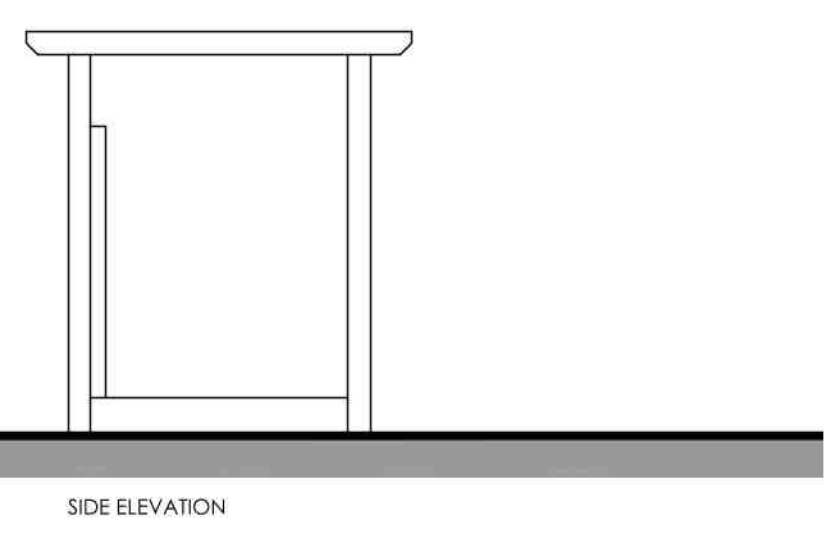

SIDE ELEVATION

Rev.A Amended Southern Elevation 19/09/2023

DRAWING ISSUES AND REVISIONS
Lincs Design Consultancy | 17 Wickers Lane | South
Lincolnshire | LN1 9PZ
T 01507 411155 E admin@lincsdesignconsultancy.co.uk



PROJECT Proposed Pergoda
Cherry Park
Chapel St Leonards
Skegness
DATE October 2023
TITLE Proposed
SCALE As Shown
ORIGINAL SIZE A1 (Landscape)
DRAWING NUMBER LDC4205-PL-03

This drawing is the copyright of Lincs Design Consultancy and must not be reproduced without written consent. The contractor is responsible for taking and checking all dimensions on site prior to commencement and reporting back to the architectural consultant any discrepancies. All materials specified on this drawing are to be used in strict accordance with manufacturers' written instructions and current codes of practice.
All Details and Specifications on this drawing and in relation to this specific project should be adhered to. If any deviations occur the contractor/client should advise the design consultant immediately as we cannot be held responsible for errors resulting from unexplained detail and specification changes.