



LOCATION PLAN 1:1250 @ A2

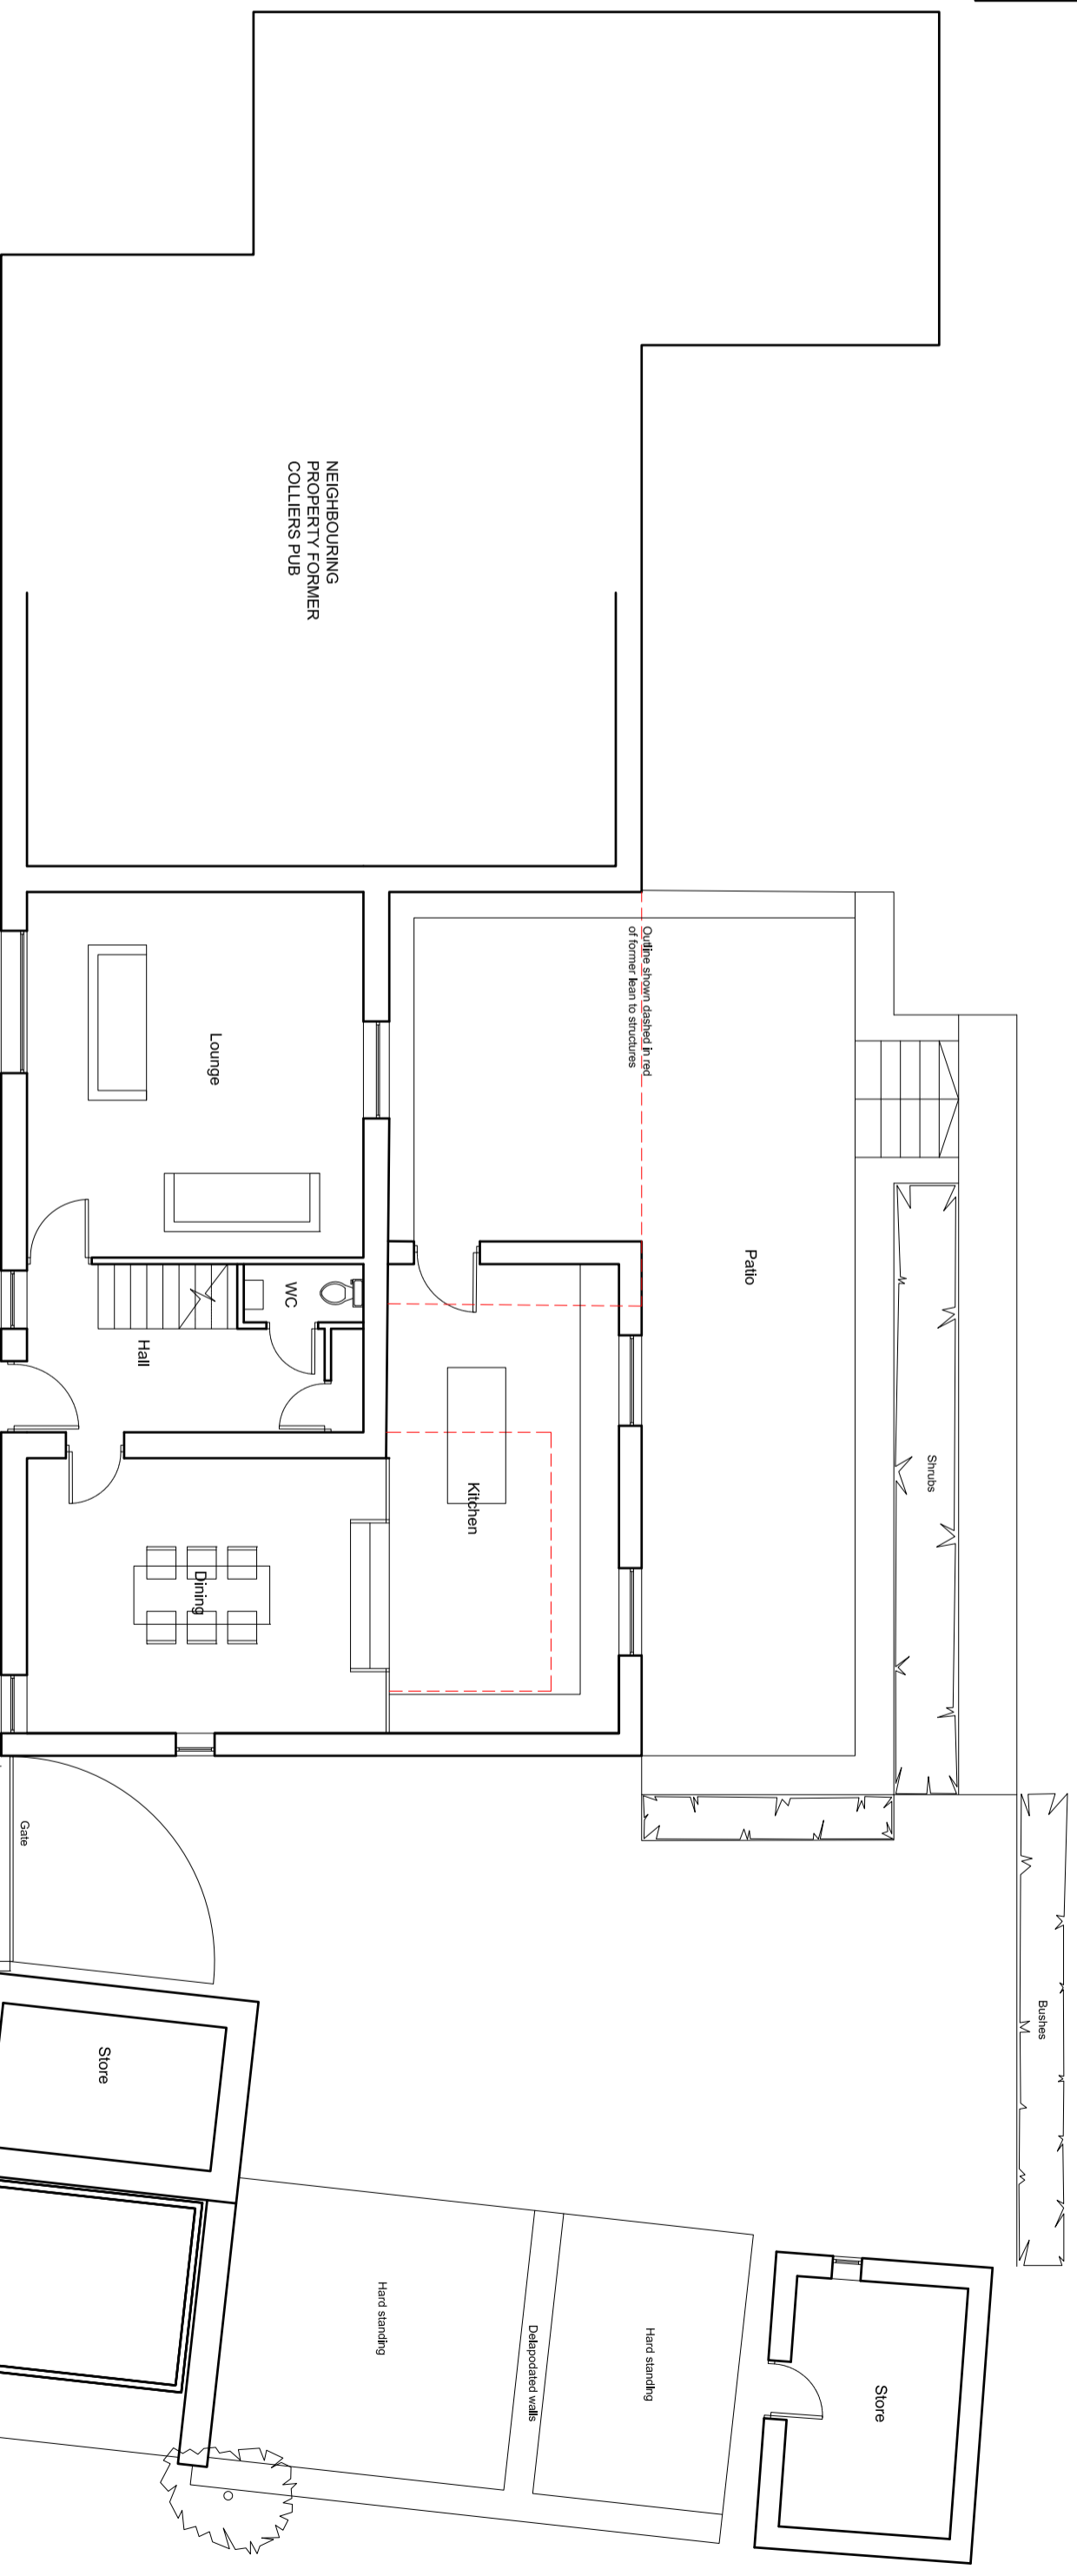

NEIGHBOURING  
PROPERTY FORMER  
COLLIERS PUB

LILY LANES

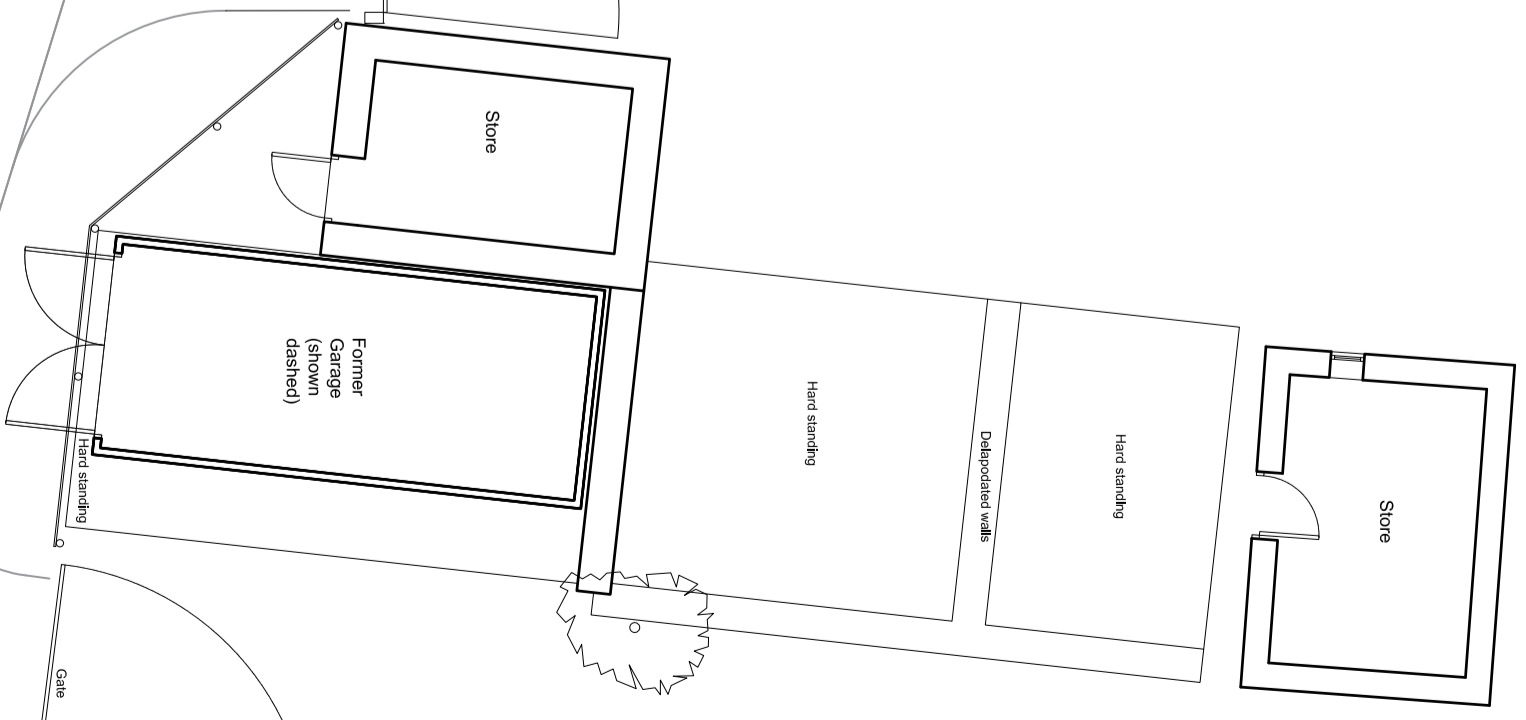

<p>Mr. &amp; Mrs. E. Mills</p>			
<p>Colliers Barn, Broadcarr Lane, Mossley</p>			
<p>Location Plan &amp; Existing Ground Floor Plan</p>			
Scale	Date	Drawn by	Checked by
1:1250 @ A2	05.06.20	0005	AP001
			C