



IF IN ANY DOUBT PLEASE ASK THE ARCHITECT FOR CLARIFICATION.
 DO NOT SCALE FROM DRAWING. ALL DIMENSIONS TO BE CHECKED ON SITE.
 THE COPYRIGHT FOR THESE DRAWINGS REMAINS THE PROPERTY OF THE ARCHITECT.
 THEY MUST NOT BE REPRODUCED IN ANY WAY WITHOUT THE ARCHITECT'S PRIOR
 WRITTEN CONSENT.

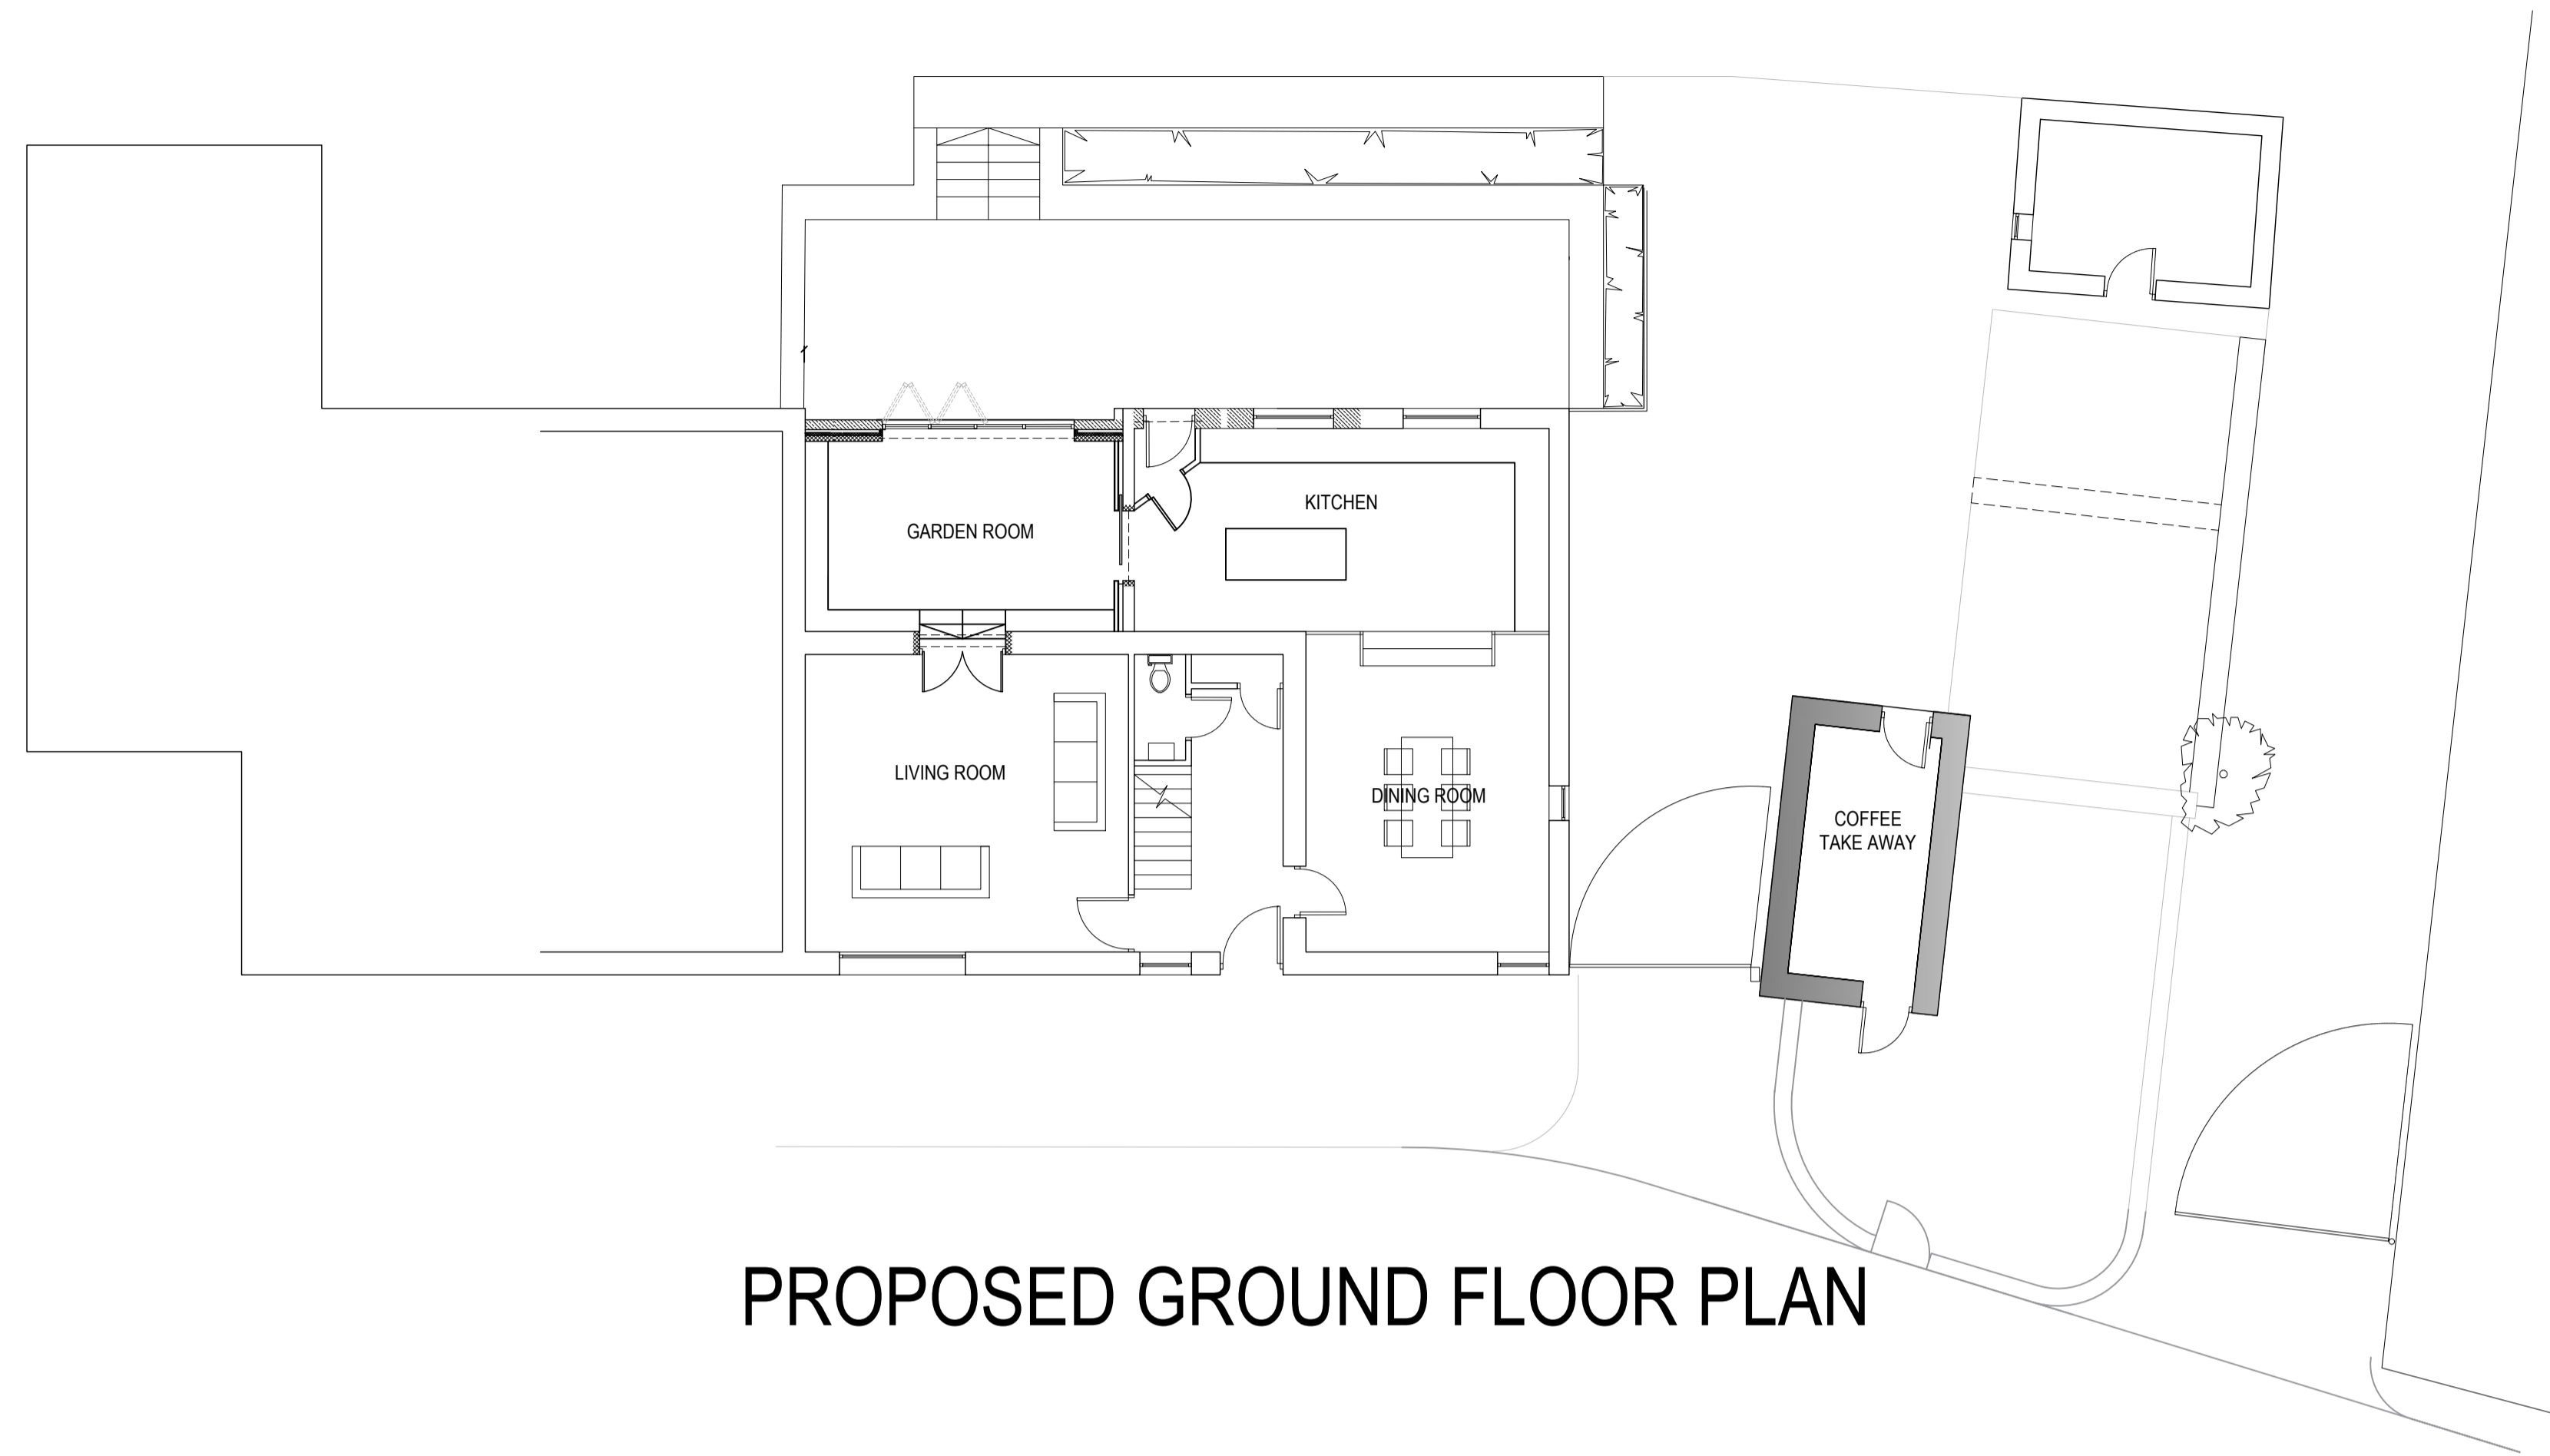


PROPOSED GROUND FLOOR PLAN

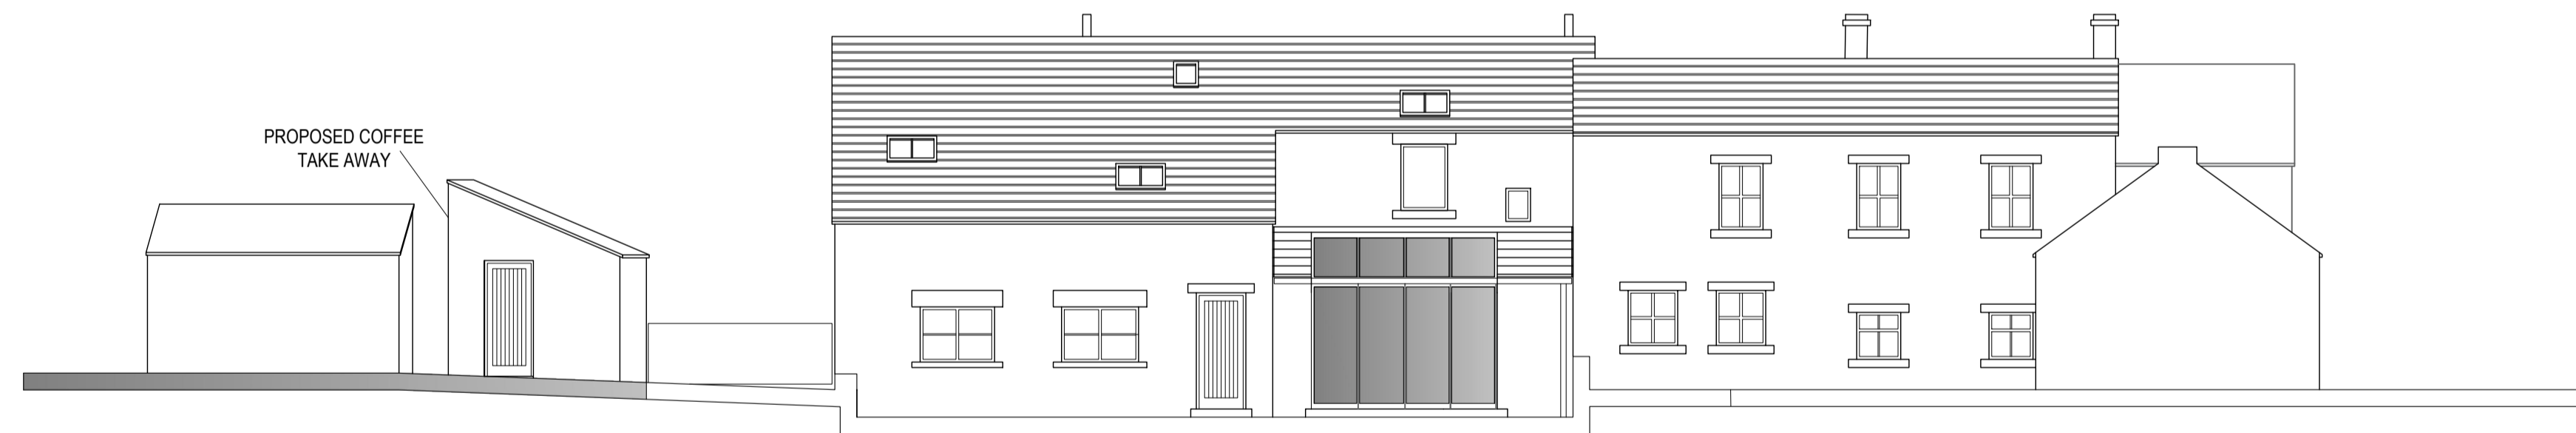

PROPOSED REAR ELEVATION



PROPOSED FRONT ELEVATION

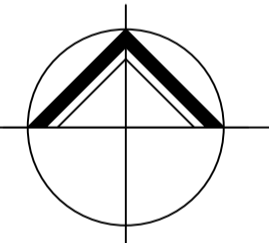

**NORTHERN
 DESIGN**

(OLDHAM)
 CHARTERED ARCHITECTS

NORTHERN DESIGN
 17 STATION LANE
 GROTTON
 OLDHAM
 OL4 5GY
 TELEPHONE : 07753 859616

CLIENT
 MR & MRS E MILLS

PROJECT
 COFFEE TAKE AWAY
 COLLIERS BARN
 BROADCARR LANE

DRAWING TITLE
 GROUND FLOOR PLAN

Rev.	Notes	Date	Drawn
*	*	*	*

SCALE 1:100 AT A1 11.23 A.D.

PROJECT No.	DRAWING No.	Rev.
2144	04	-