




EXISTING SOUTH ELEVATION

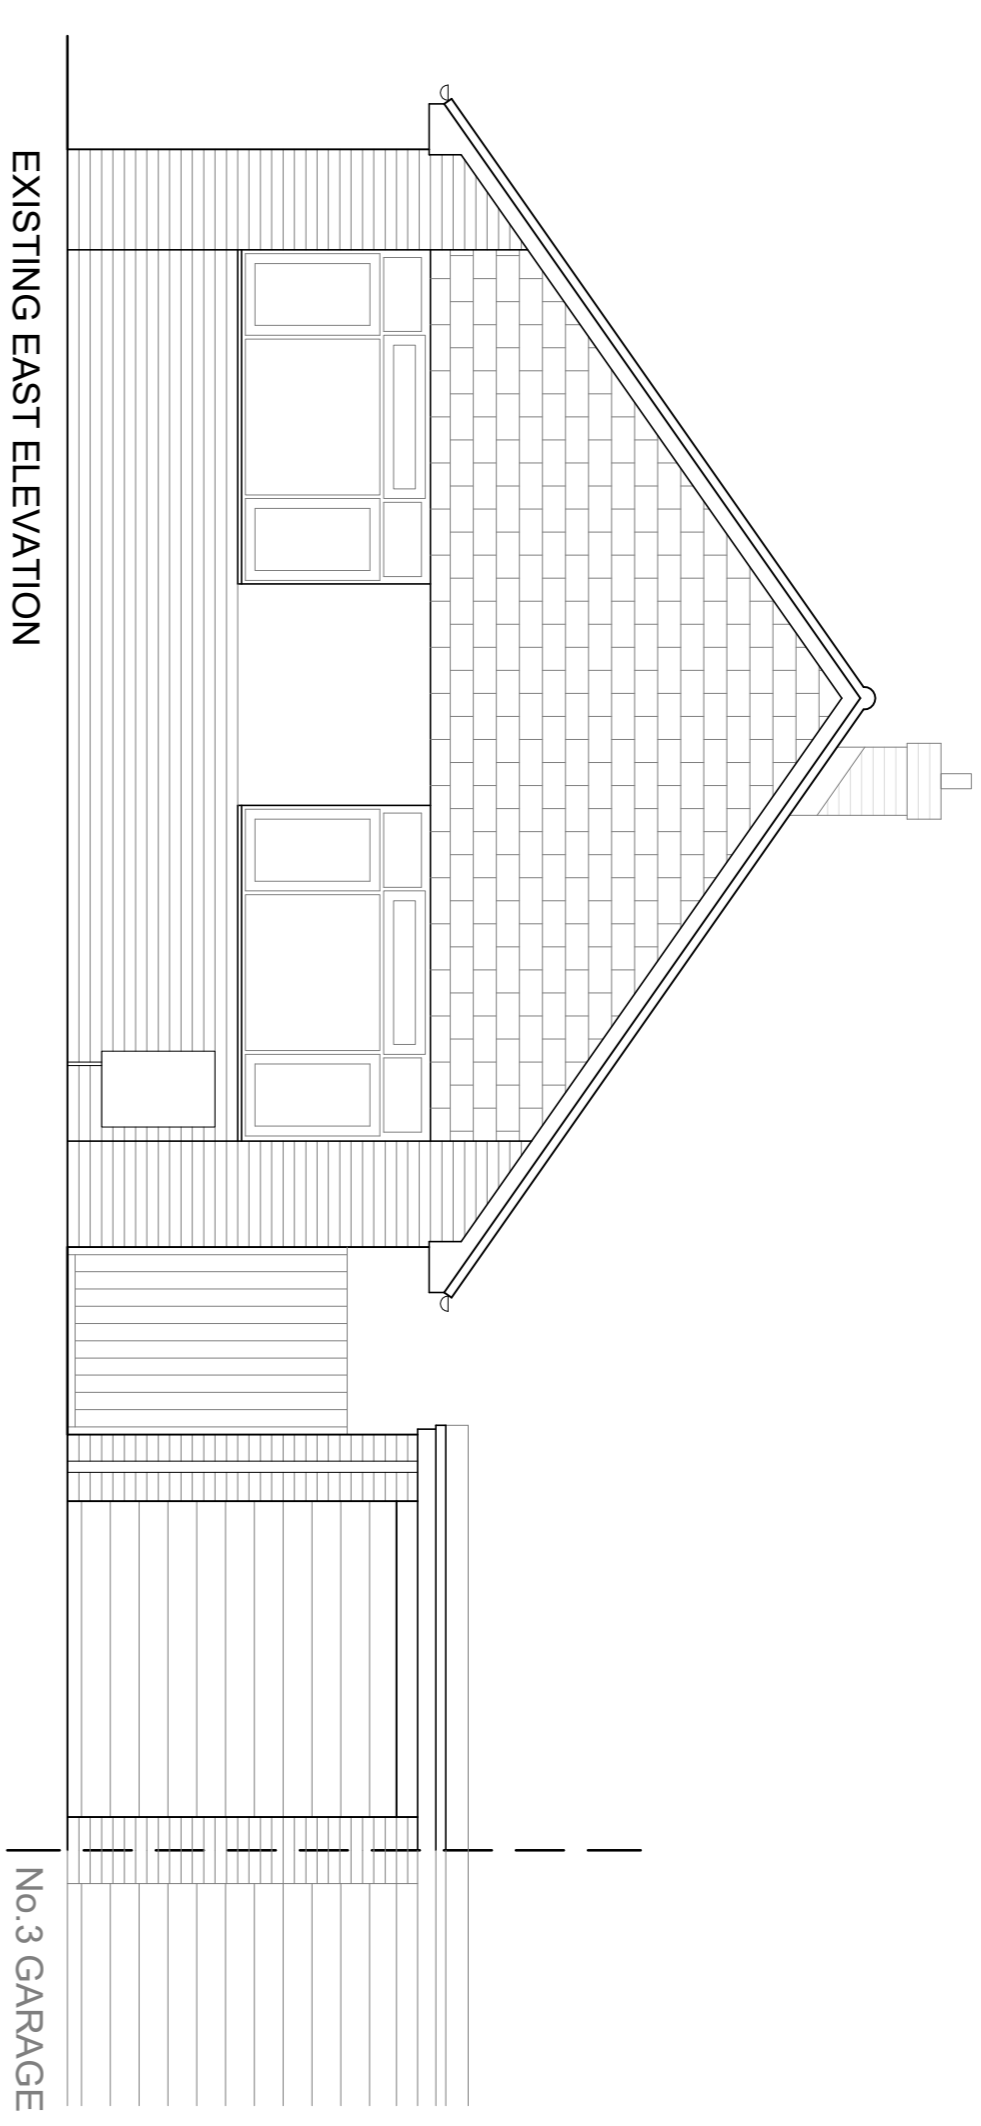

EXISTING EAST ELEVATION

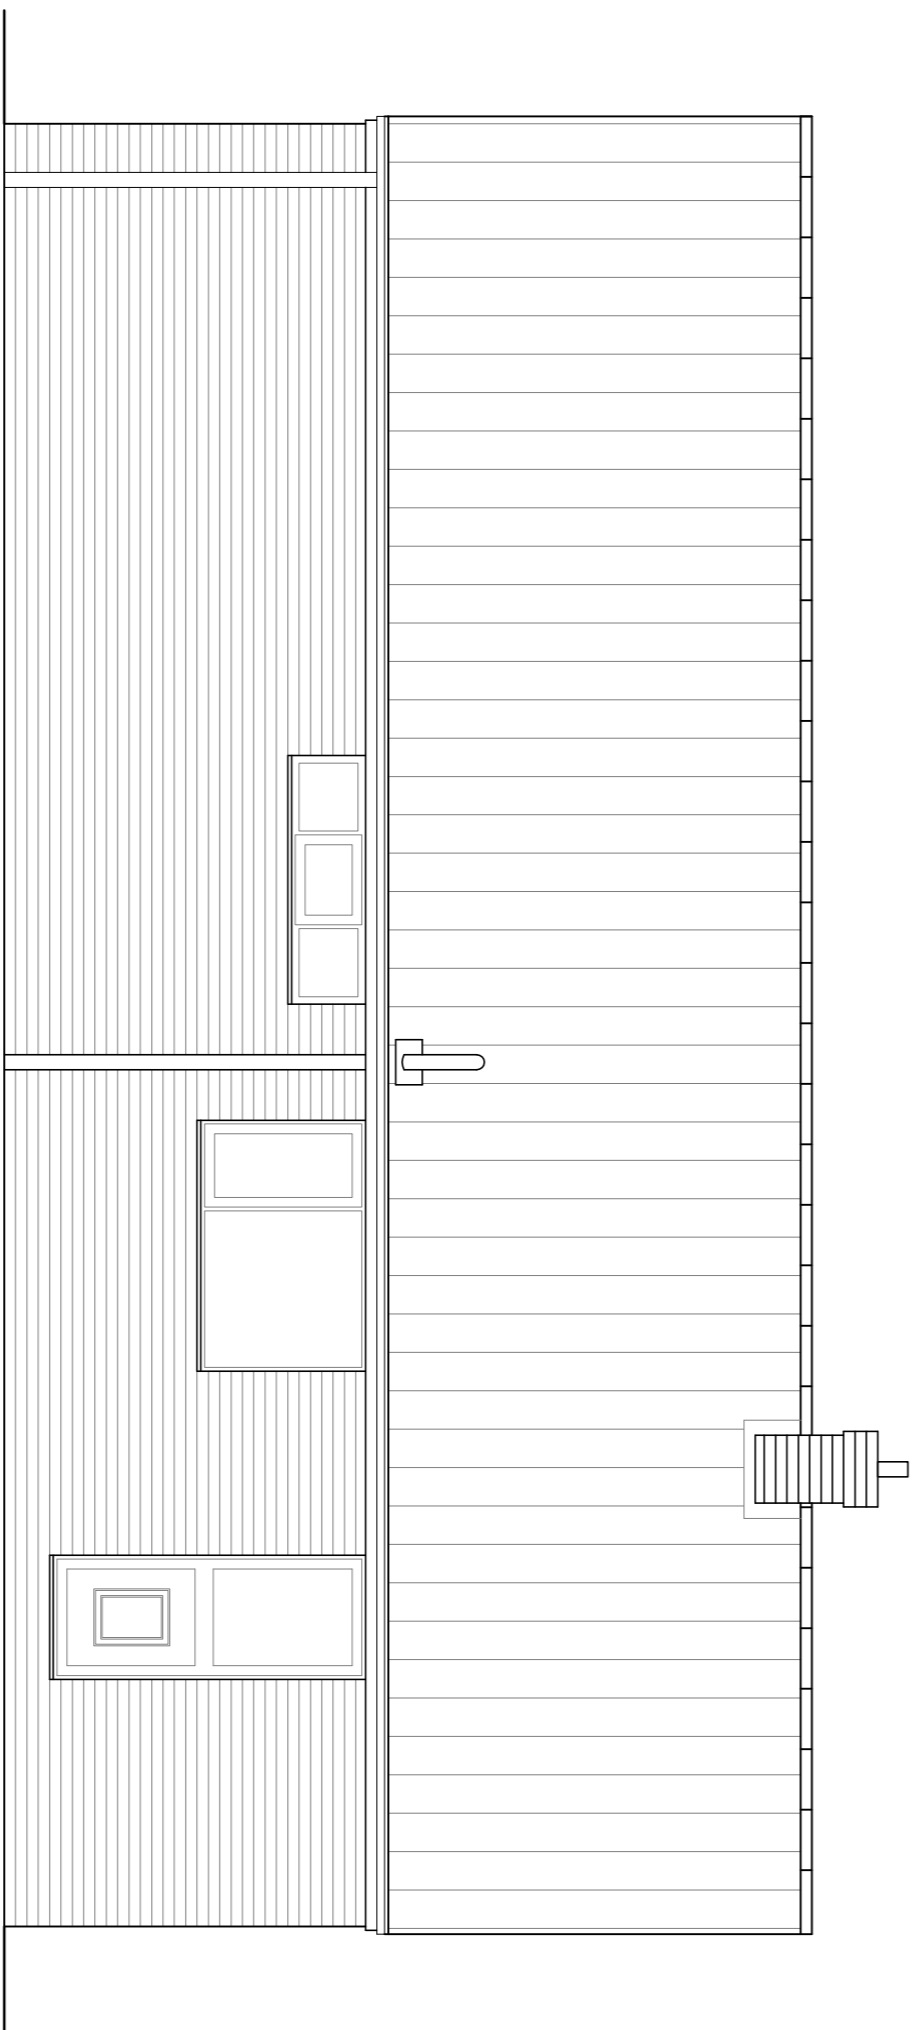

EXISTING NORTH ELEVATION

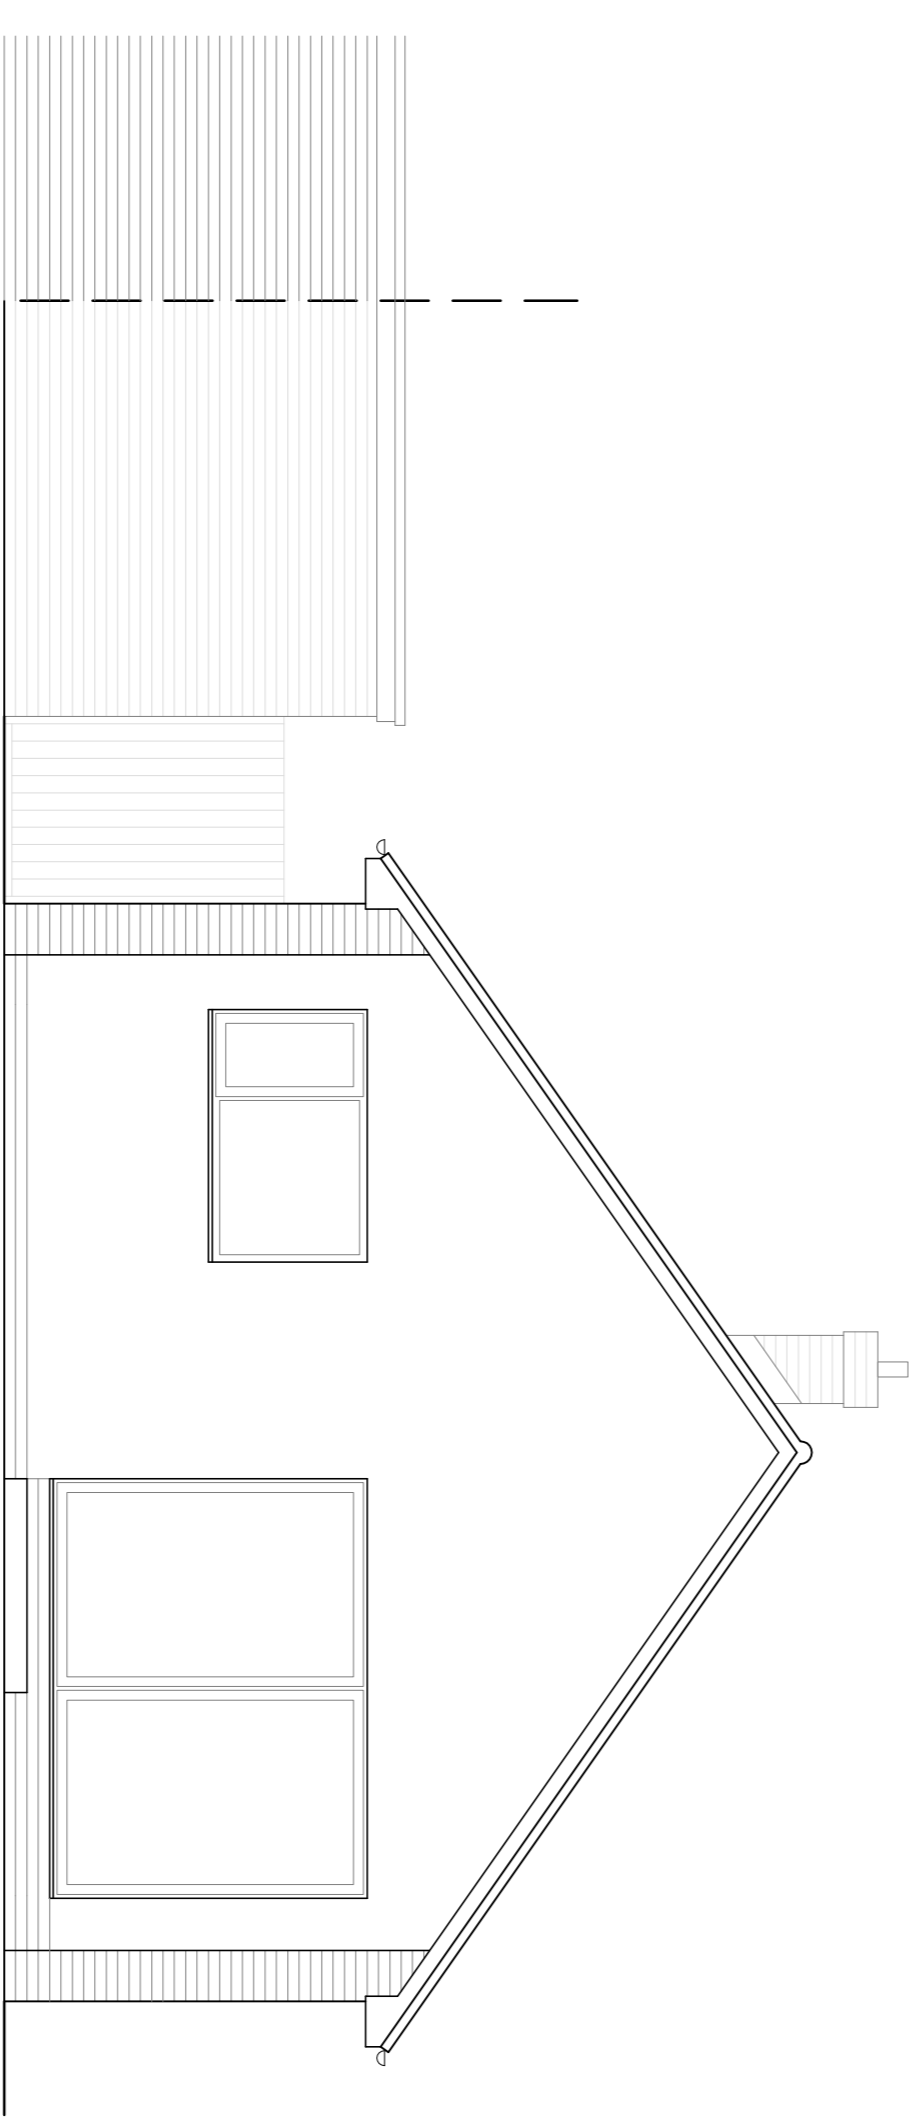

No. 3 GARAGE | EXISTING WEST ELEVATION



1. CHECK ALL DIMENSIONS ON SITE PRIOR TO WORK COMMENCING.
2. CONTRACTOR TO PERFORM ALL DISCOVERY WORK PRIOR TO COMMENCEMENT.
3. ACCURACY OF DIMENSIONS RELATING TO ORDNANCE SURVEY DATA OR THAT OUTSIDE OF INSERTED TOPOGRAHIC SURVEY INFORMATION.
4. SAFETY PLAN HAS BEEN PRODUCED (BY OTHERS).
5. THIS DRAWING IS FOR USE BY THE CLIENT ONLY AND FOR THE LOCATION SPECIFIED. COPYRIGHT & ANY DESIGNS THEREIN ARE THE PROPERTY OF ELDER LESTER ARCHITECTS & MUST NOT BE COPIED WITHOUT WRITTEN AGREEMENT.

PROJECT/CLIENT:
1 BUTTERFIELD DRIVE
EAQU ESCULPFE
TS16 0EL

DRAWING INFORMATION:
EXISTING ELEVATIONS

RECENT REVISION NOTES:

-	
-	
-	
-	

ELDER LESTER ARCHITECTS
REDS MILL, ATLAS WYND,
WIMBORNE
TS16 9AD
TEL: 01424 782211
WWW.ELDERLESTER.CO.UK



SCALE & PAPER SIZE:
1:50 @ A1
DRAWING No: 2337 - 002

DATE CREATED: 24/10/2023
DATE OF LAST UPDATE: 08/11/2023
DRAWING ISSUED BY: MJC / A.LEE