


Proposed Ground Floor Plan

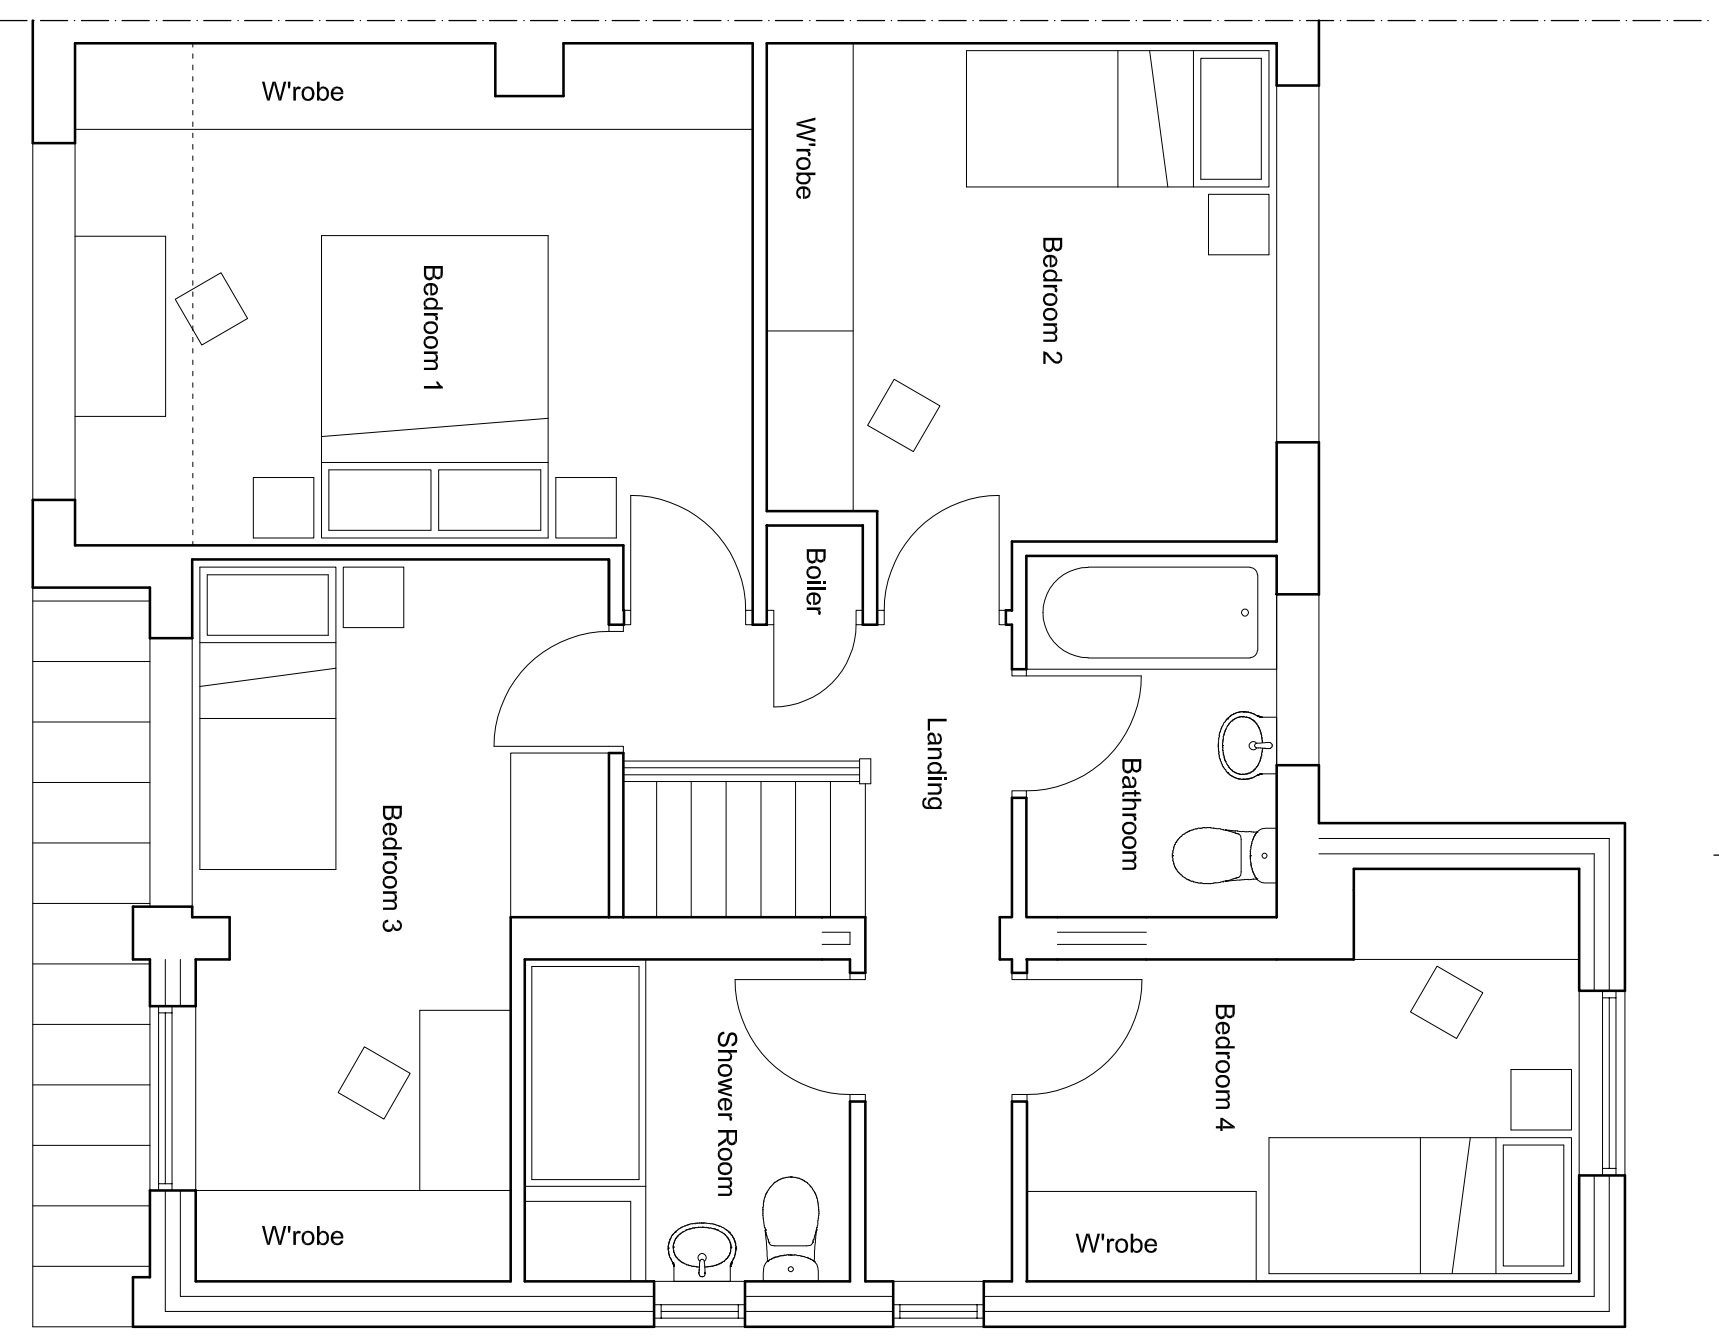

Proposed First Floor Plan

Proposed Two Storey Extension to:
42 Marton Drive Billingham for:
A Walton
Proposed Plans
Scale 1:50 Date 21.11.23 Drg No 02