


Existing Ground Floor Plan

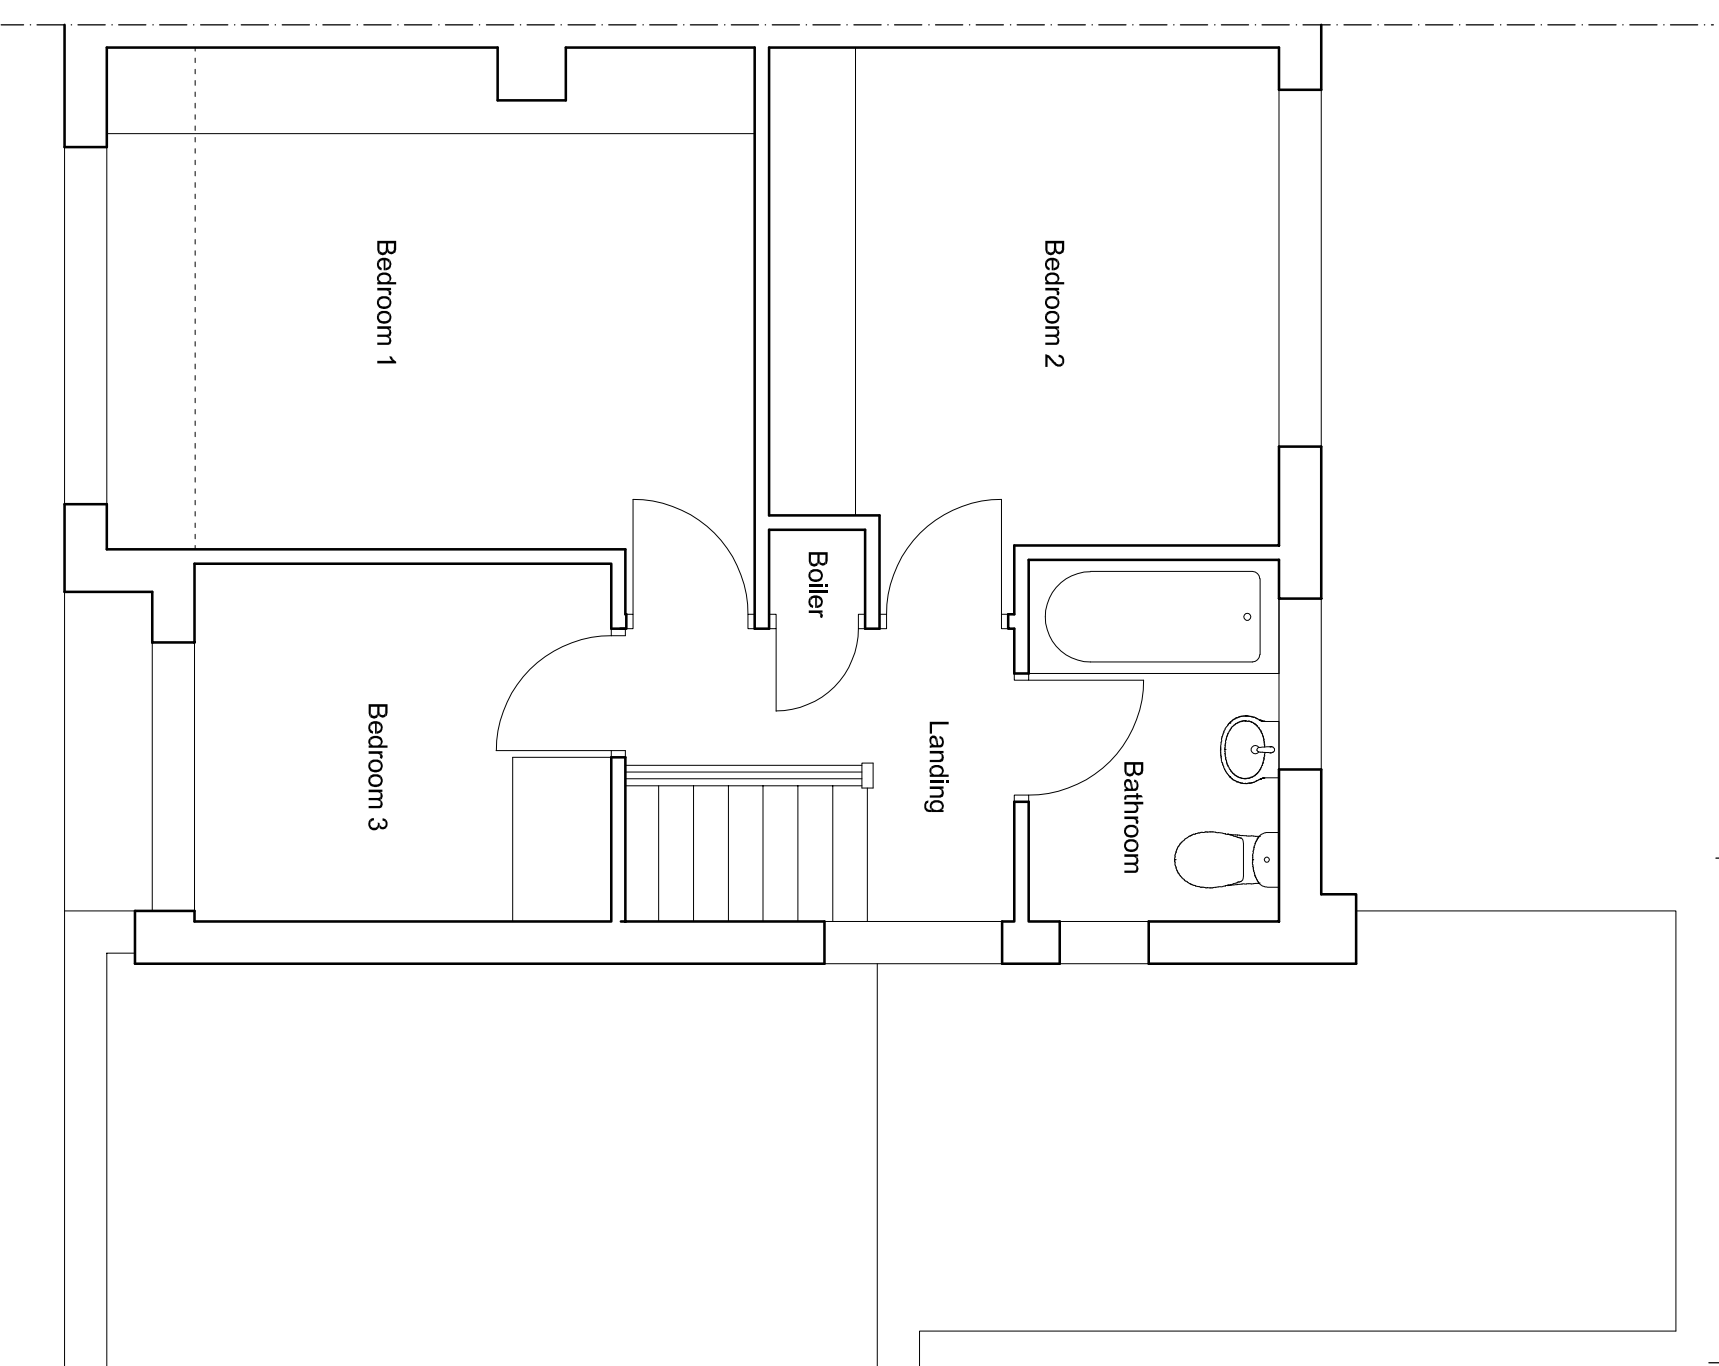

Existing First Floor Plan

Proposed Two Storey Extension to:  
42 Marton Drive Billingham for:  
A Walton  
Existing Plans  
Scale 1:50 Date 21.11.23 Drg No 01