



Existing Front Elevation

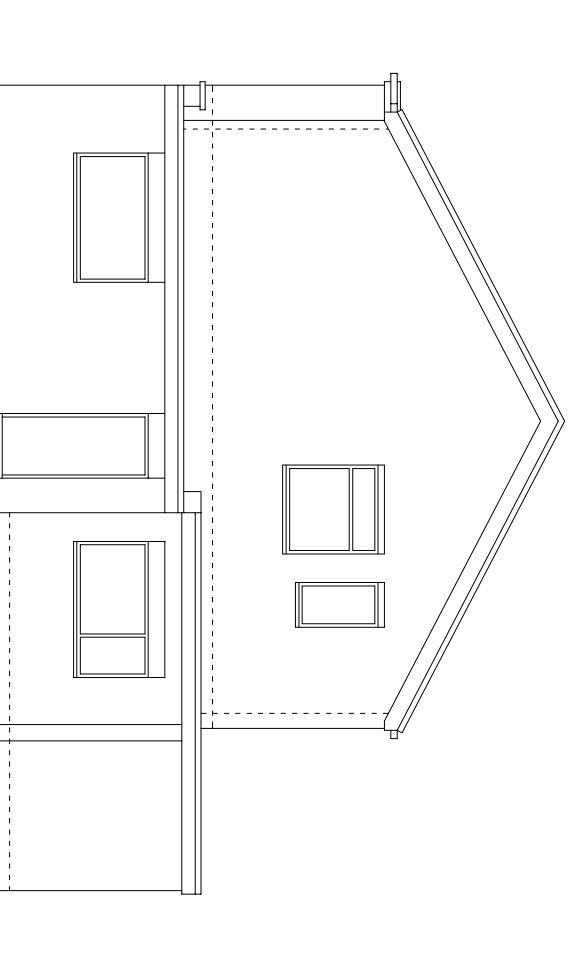


Proposed Front Elevation




Existing Side Elevation

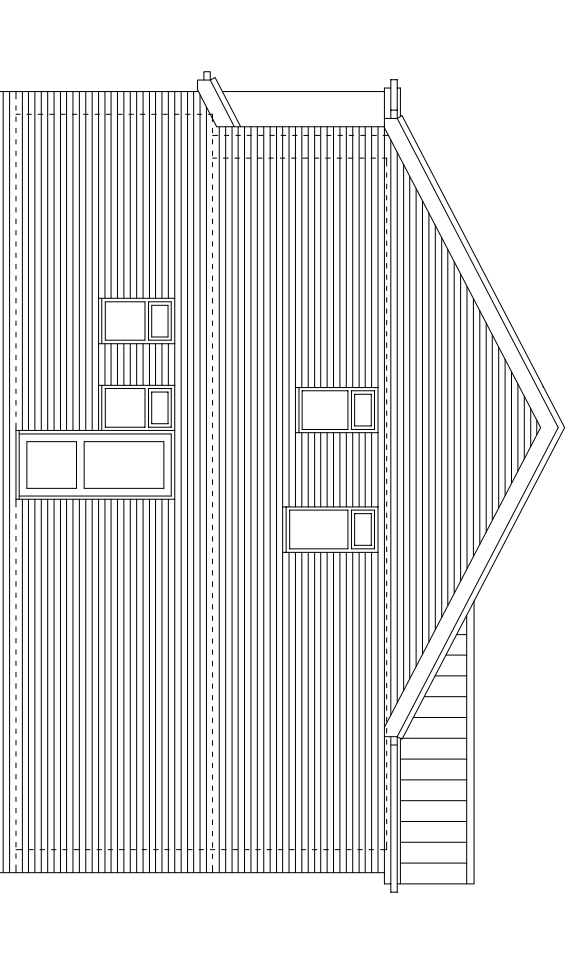


Proposed Side Elevation

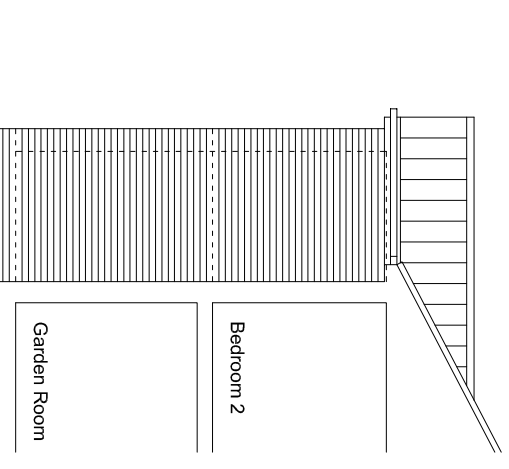

Proposed Side Elevation

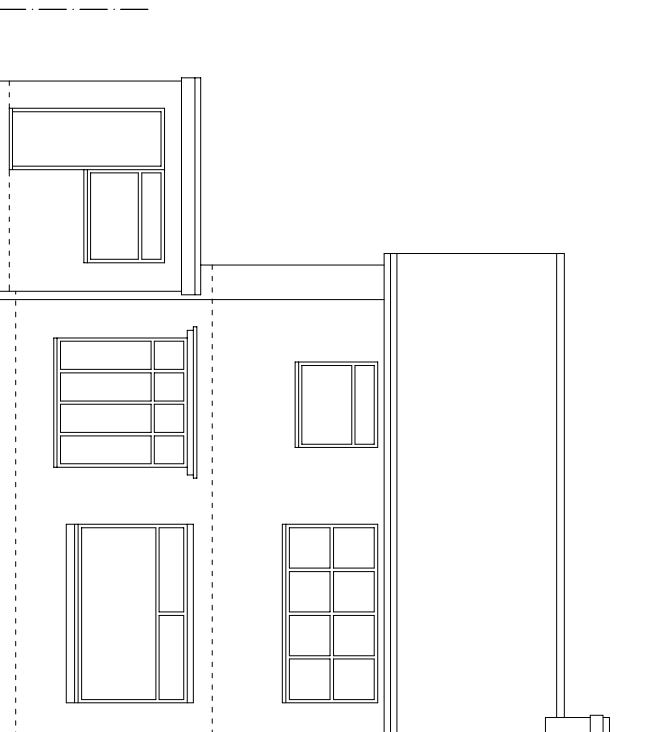

Existing Rear Elevation

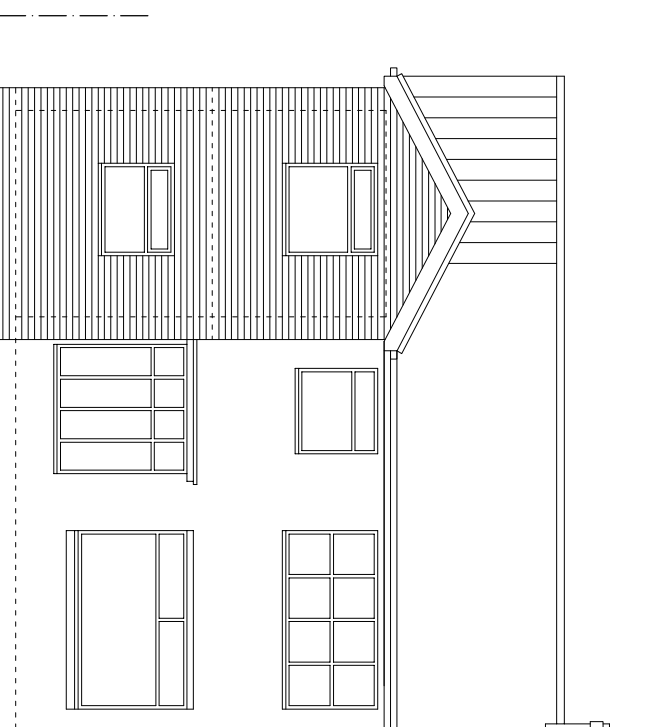

Proposed Rear Elevation

Proposed Two Storey Extension to:
42 Marton Drive Billingham for:
A Walton
Existing & Proposed Elevations
Scale 1:100 Date 21.11.23 Drg No 03