


Proposed Site Plan



Location Plan 1:1250

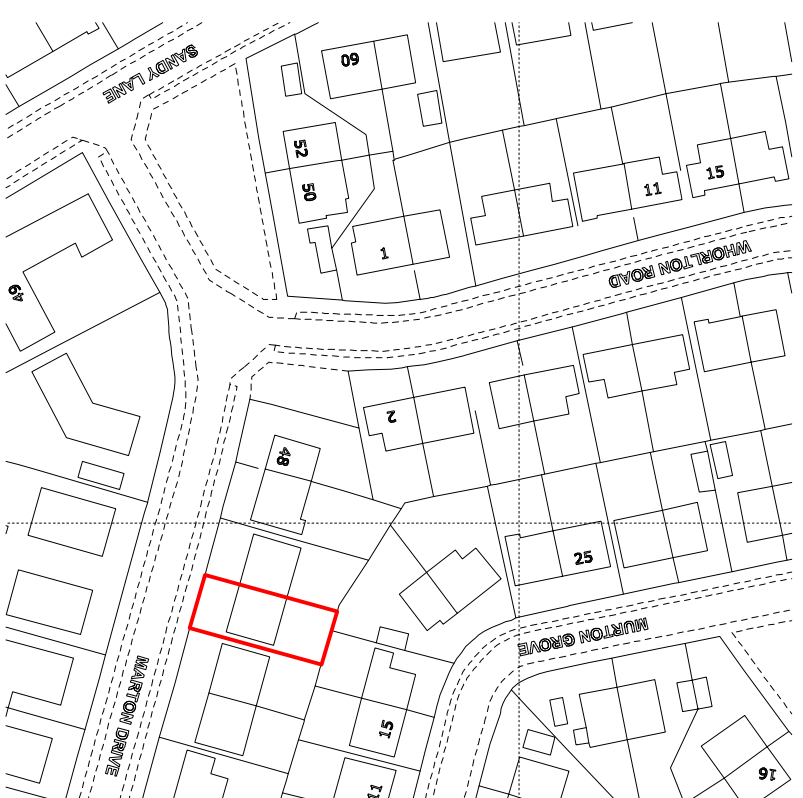

Proposed Two Storey Extension to:  
42 Marton Drive Billingham for:  
A Walton  
Proposed Site & Location Plans  
Scale 1:100 Date 21.11.23 Drg No 04