




INTERNAL PARTITION POSITION  
**PROPOSED FRONT ELEVATION**  
 SCALE 1:50

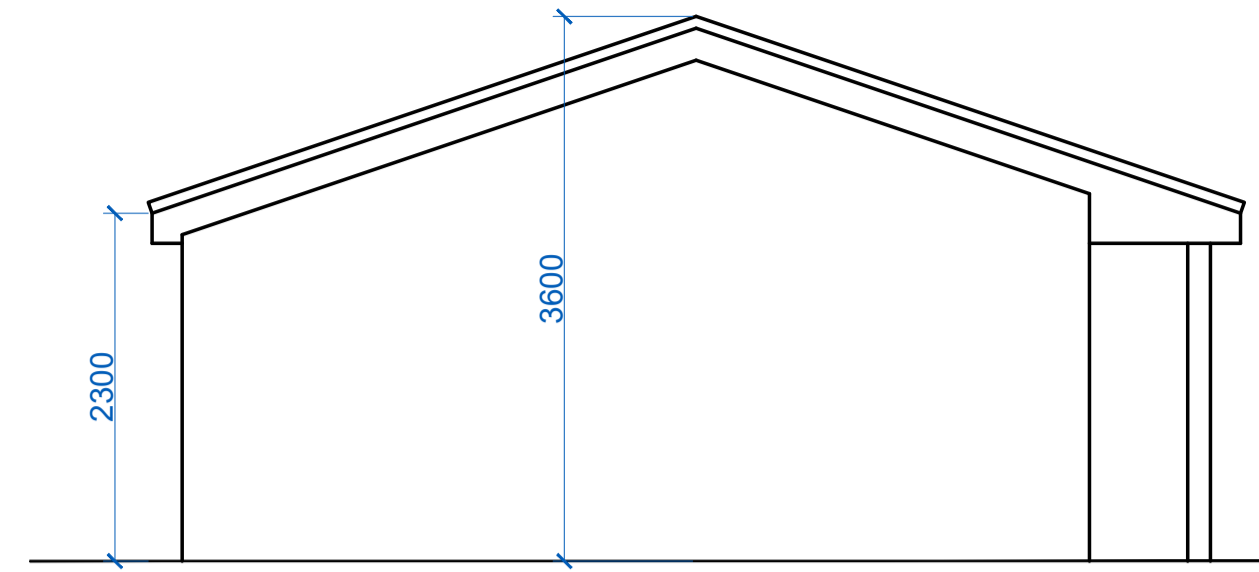


**PROPOSED SIDE ELEVATION**  
 SCALE 1:50

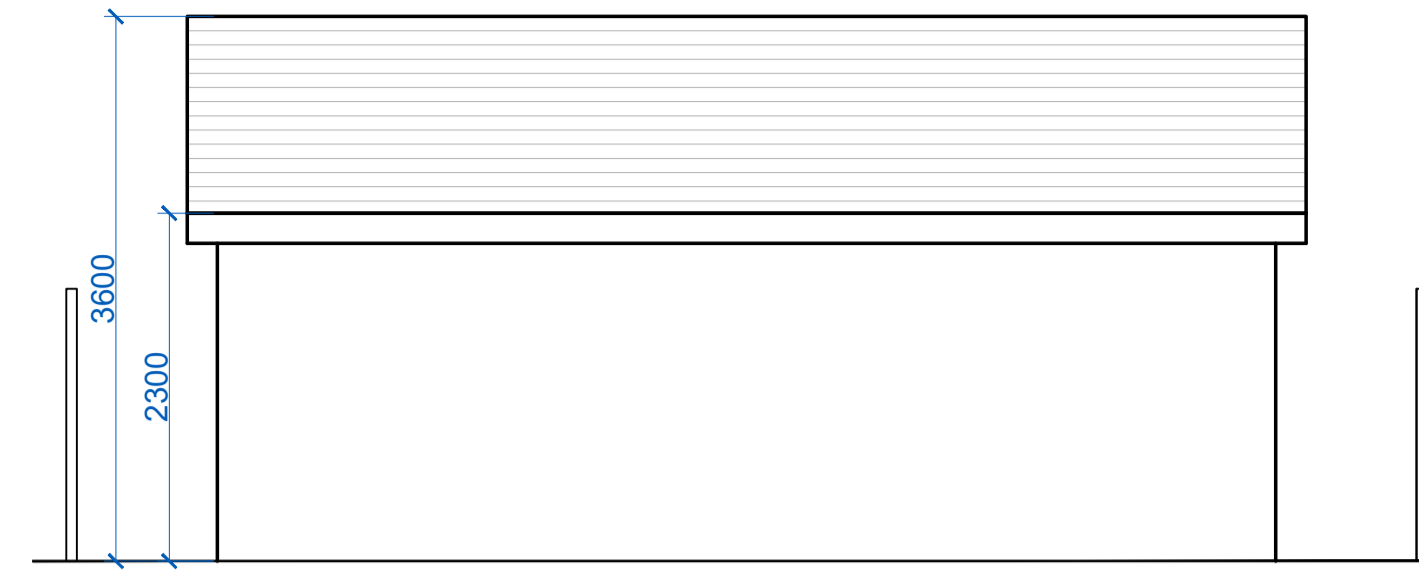

**PROPOSED REAR ELEVATION**  
 SCALE 1:50

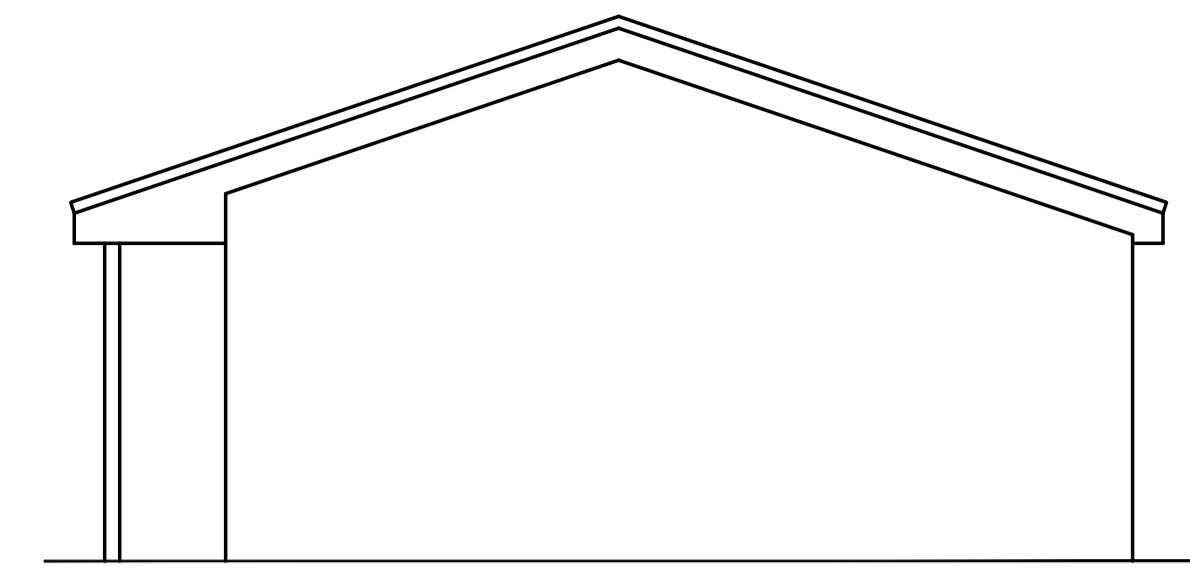


**PROPOSED SIDE ELEVATION**  
 SCALE 1:50

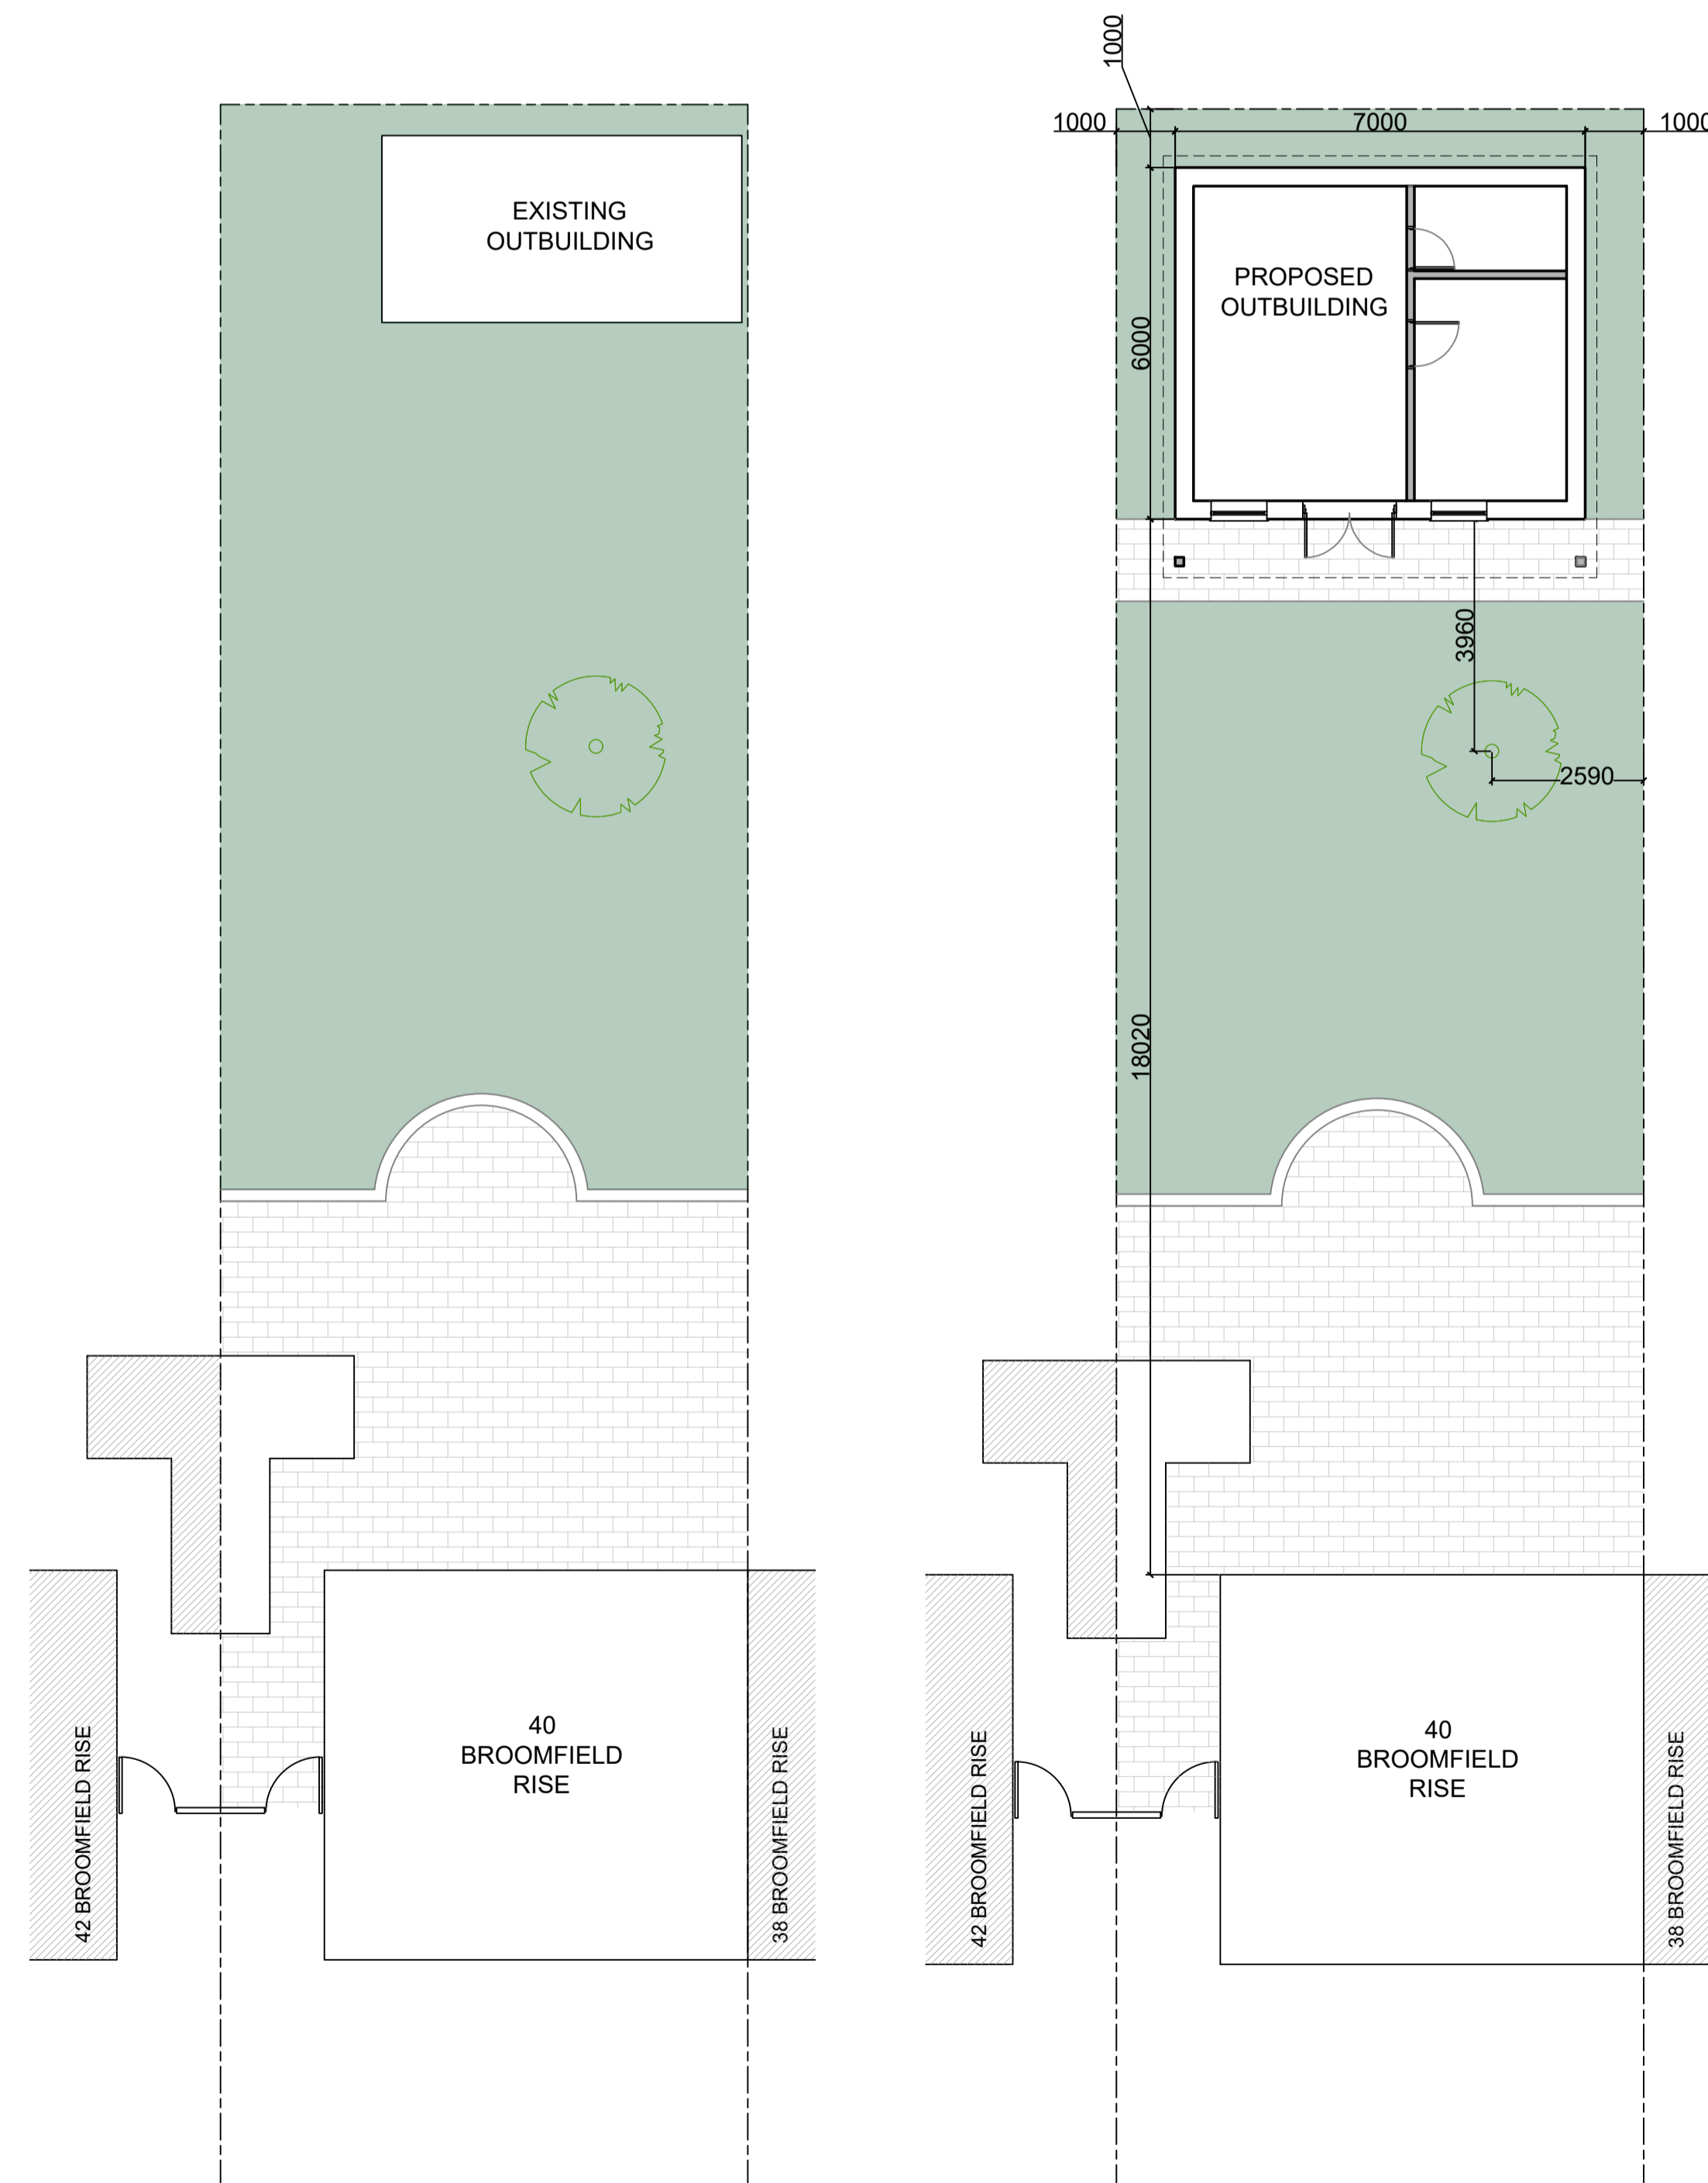


**EXISTING SITE PLAN**  
 SCALE 1:200

**PROPOSED SITE PLAN**  
 SCALE 1:200

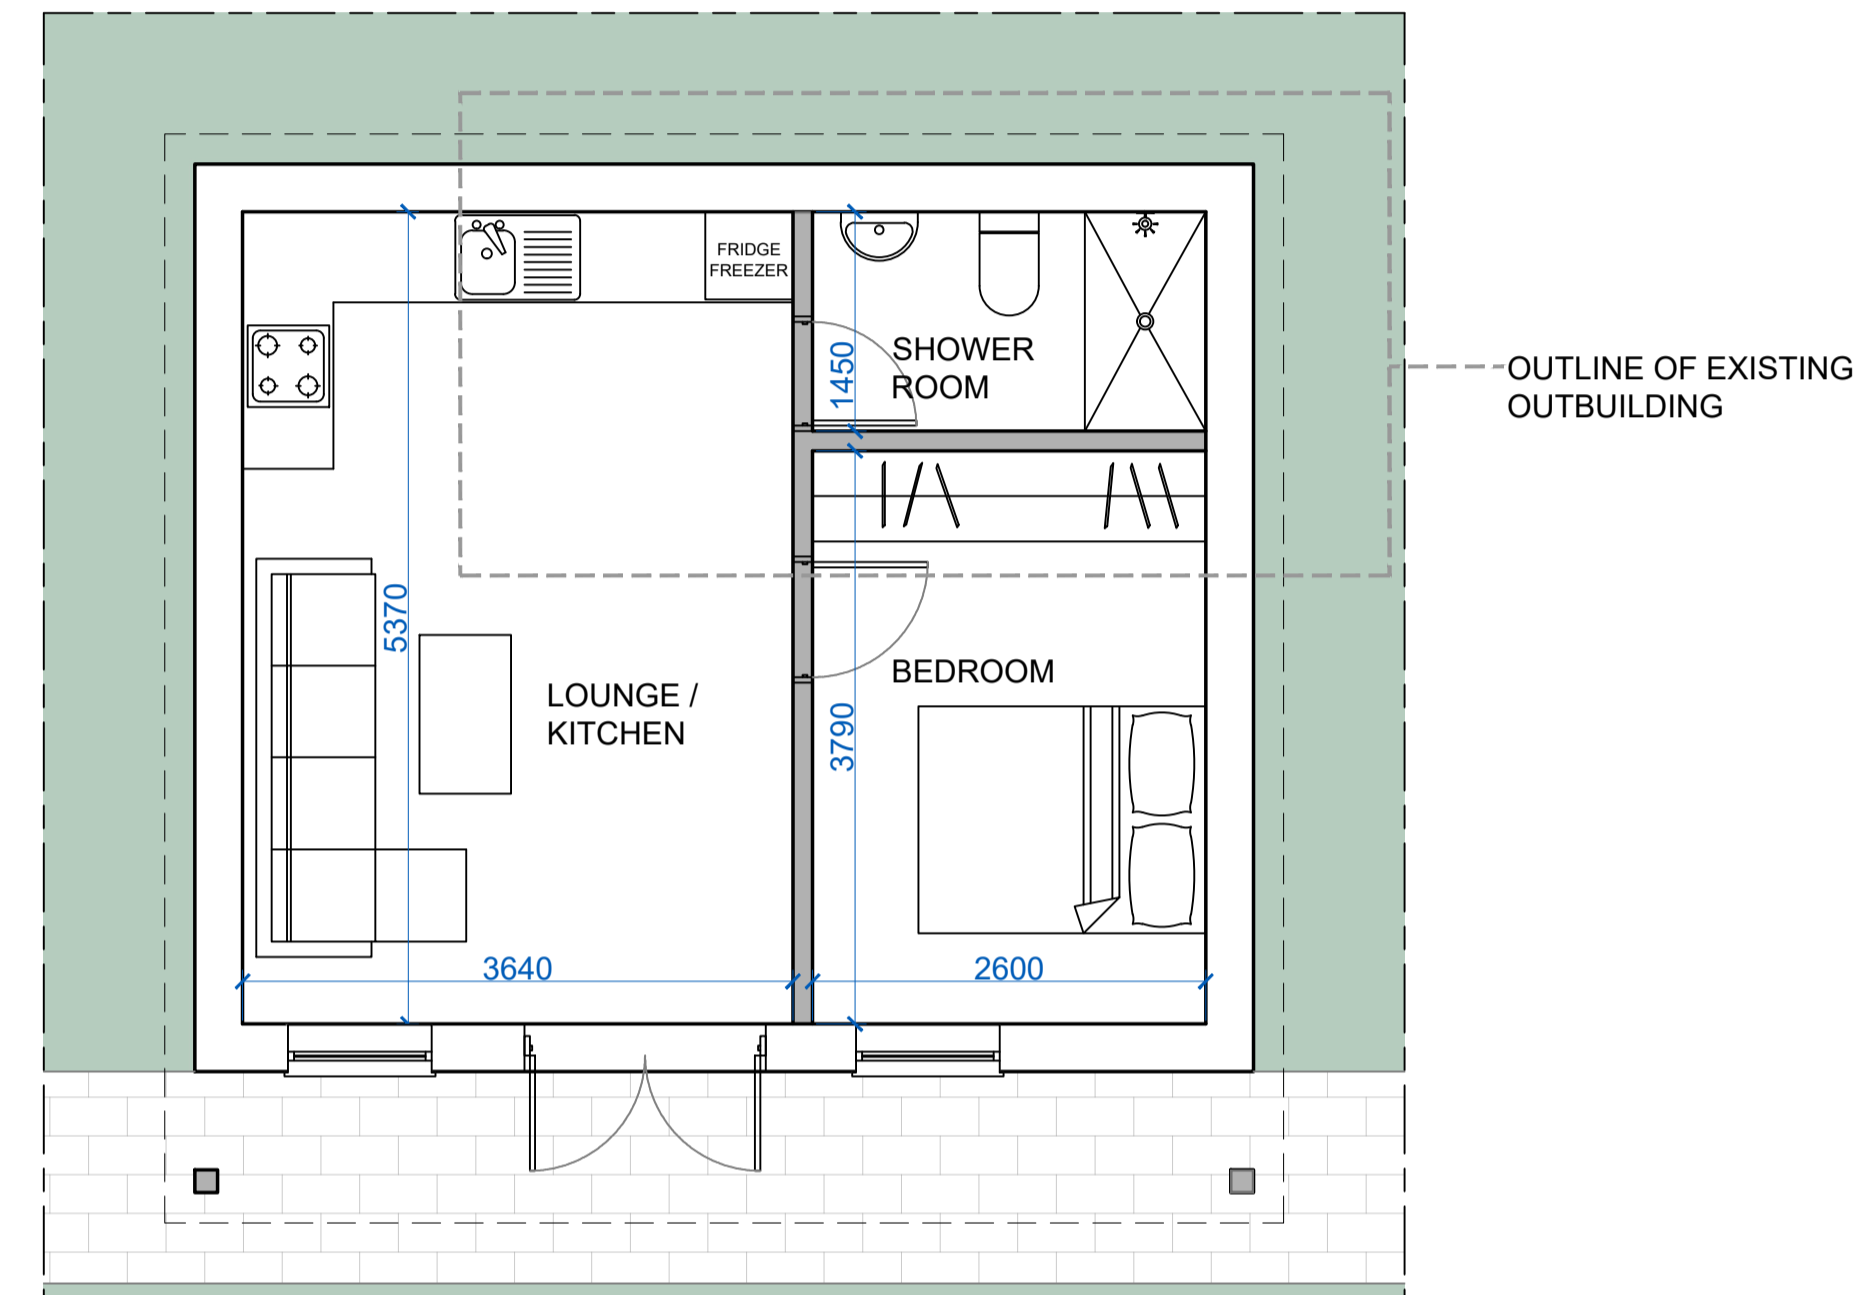


**PROPOSED FLOOR PLAN**  
 SCALE 1:50

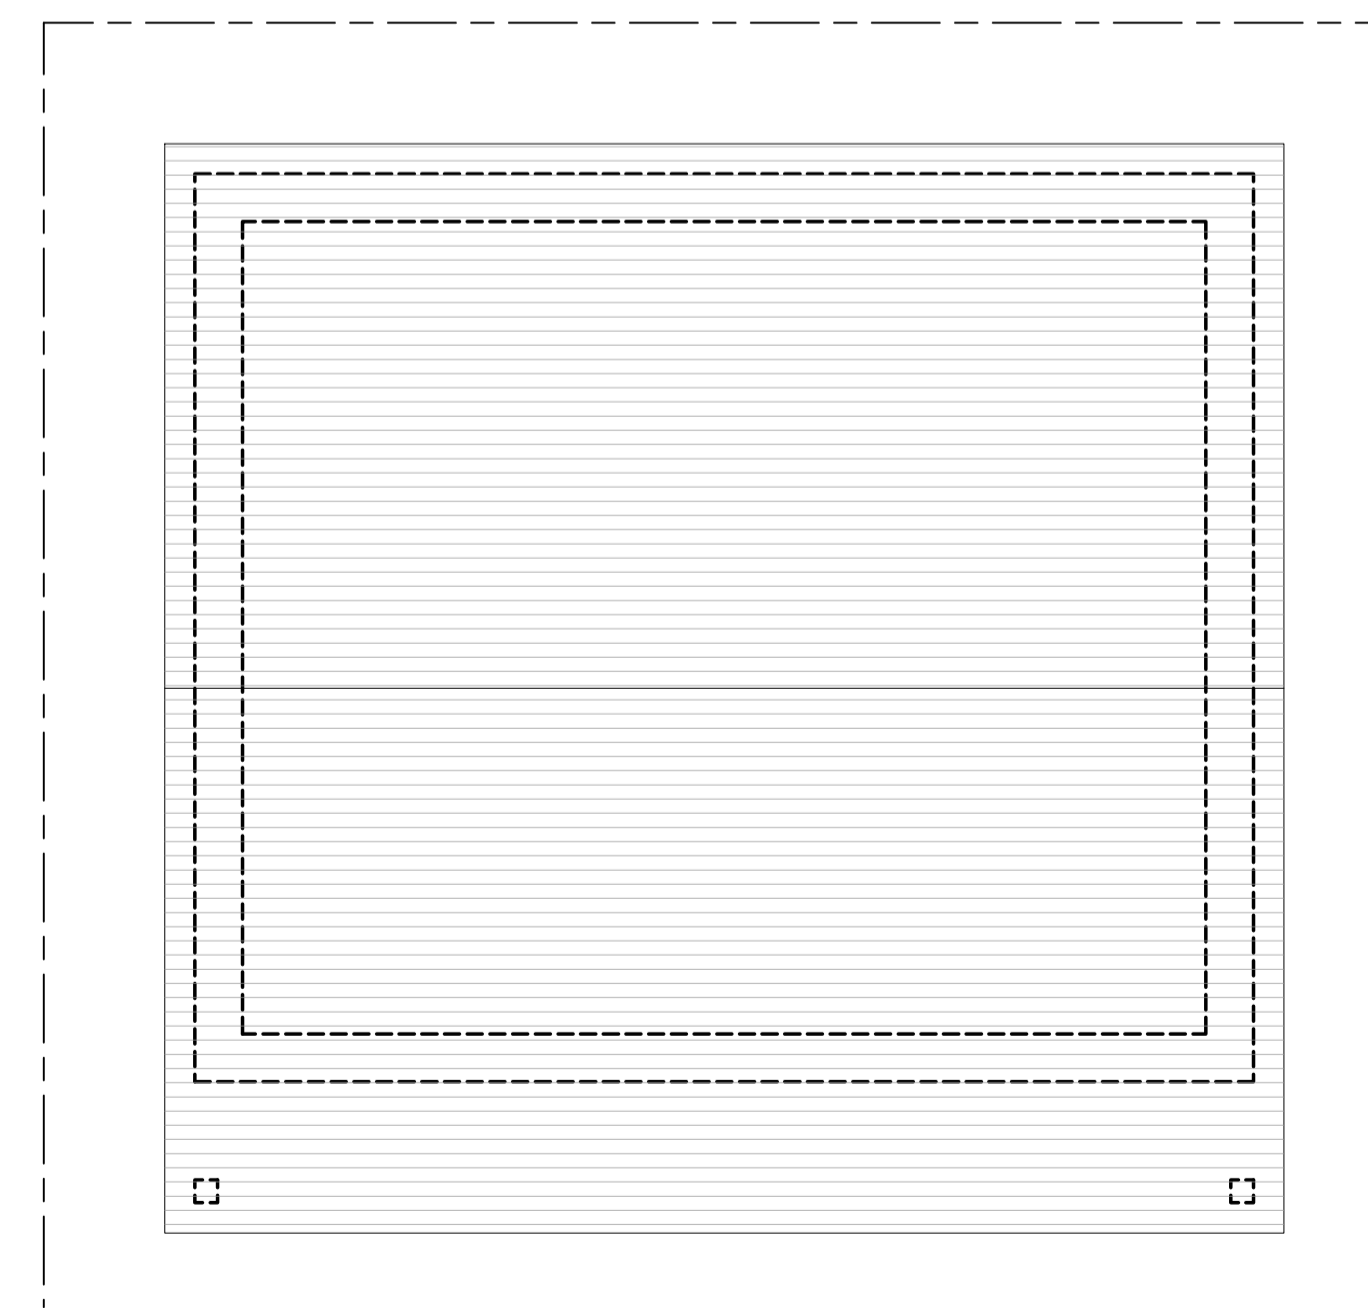

**PROPOSED ROOF PLAN**  
 SCALE 1:50

REVISIONS:

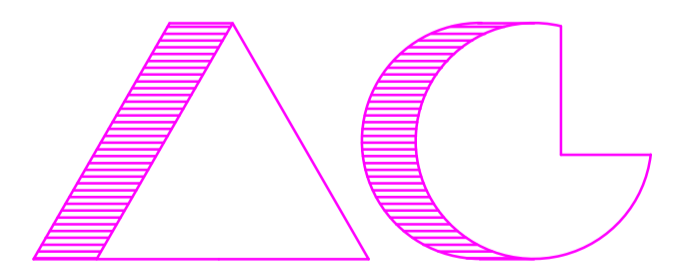

ARCHITECTS AND CHARTERED SURVEYORS

**PROJECT:**  
 40 BROOMFIELD RISE  
 ABBOTS LANGLEY  
 HERTS  
 WD5 0HN  
**TITLE:**  
 EXISTING AND PROPOSED SITE PLANS,  
 PROPOSED FLOOR PLAN, ELEVATIONS AND  
 LOCATION PLAN

**SCALE:** 1:100 and 1:50 @A1  
**DATE:** REVISED 29.9.23

3636 PL101