



EXISTING SIDE ELEVATION  
SCALE 1:50

EXISTING SIDE ELEVATION  
SCALE 1:50


EXISTING FRONT ELEVATION  
SCALE 1:50

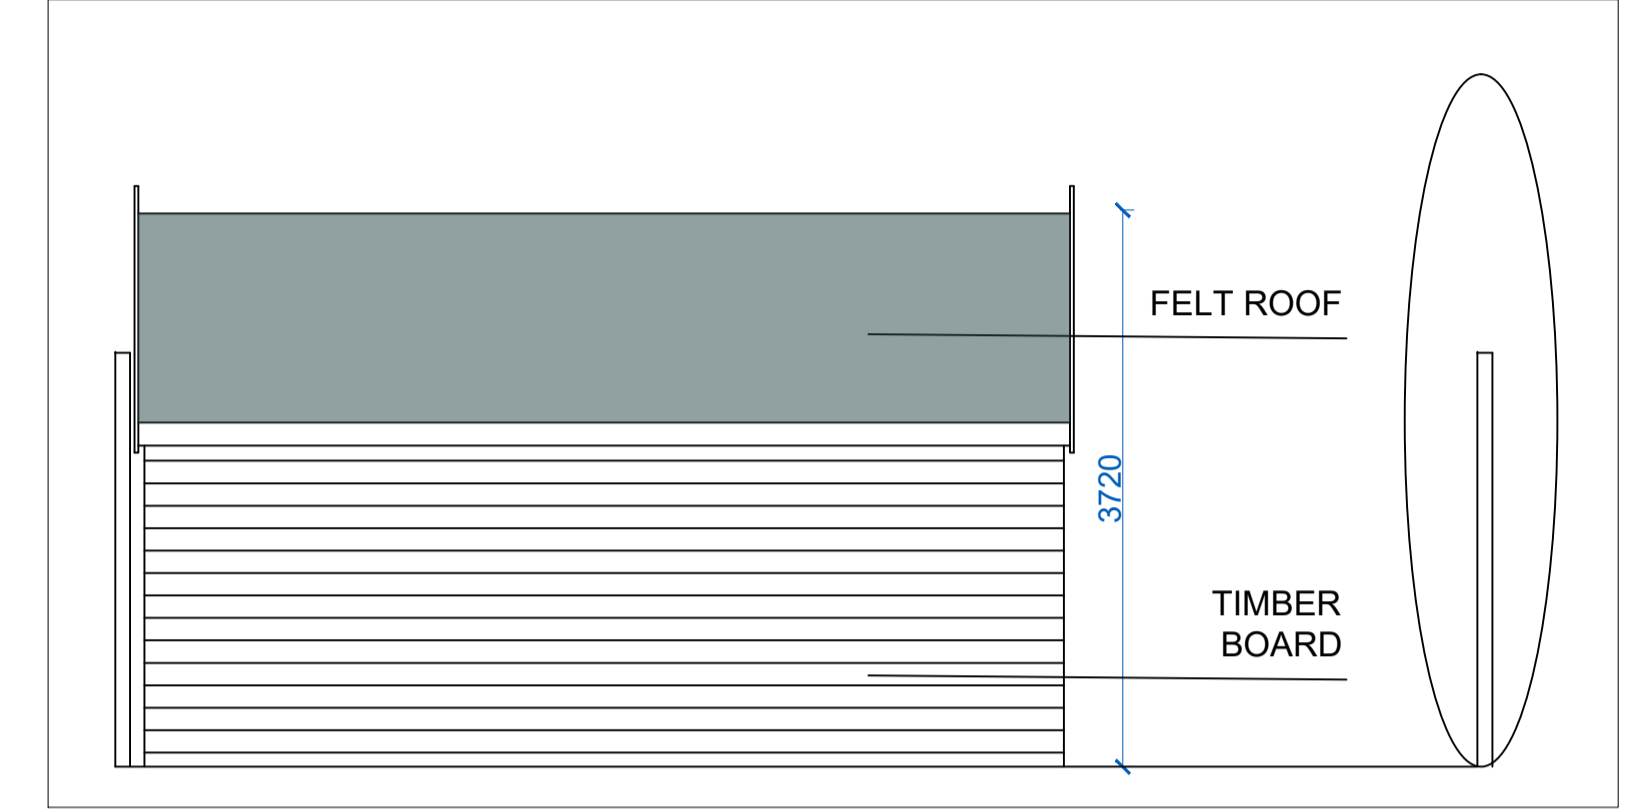


EXISTING SIDE ELEVATION  
SCALE 1:50

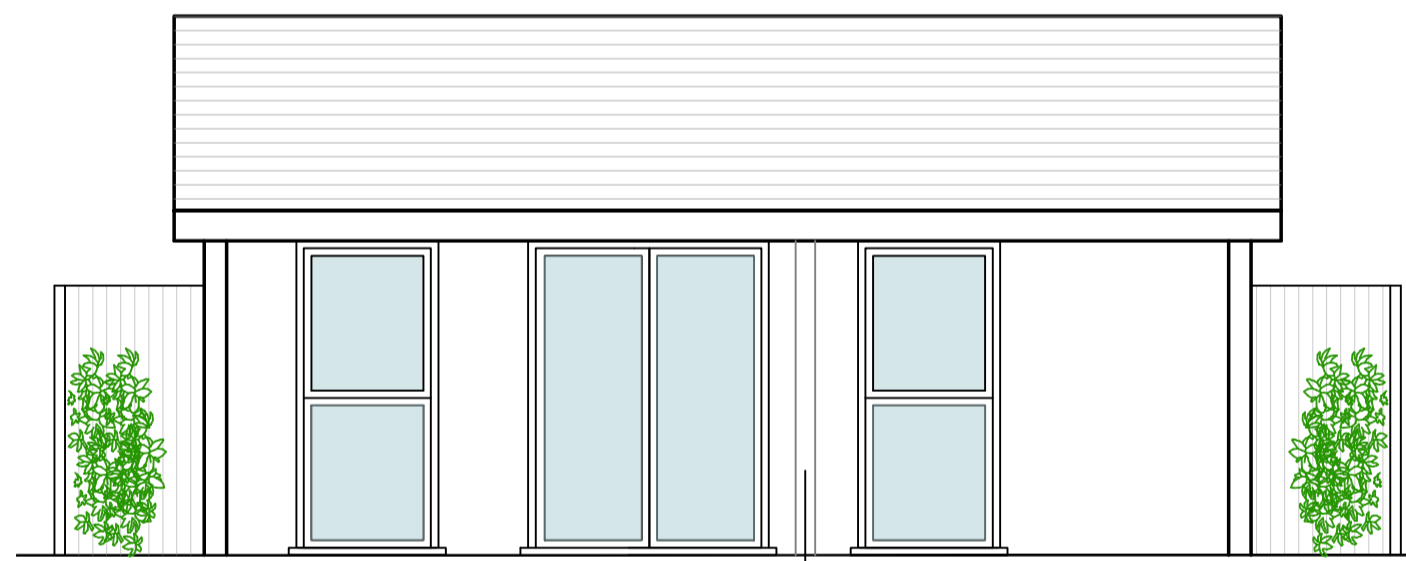


PROPOSED FRONT ELEVATION  
SCALE 1:50

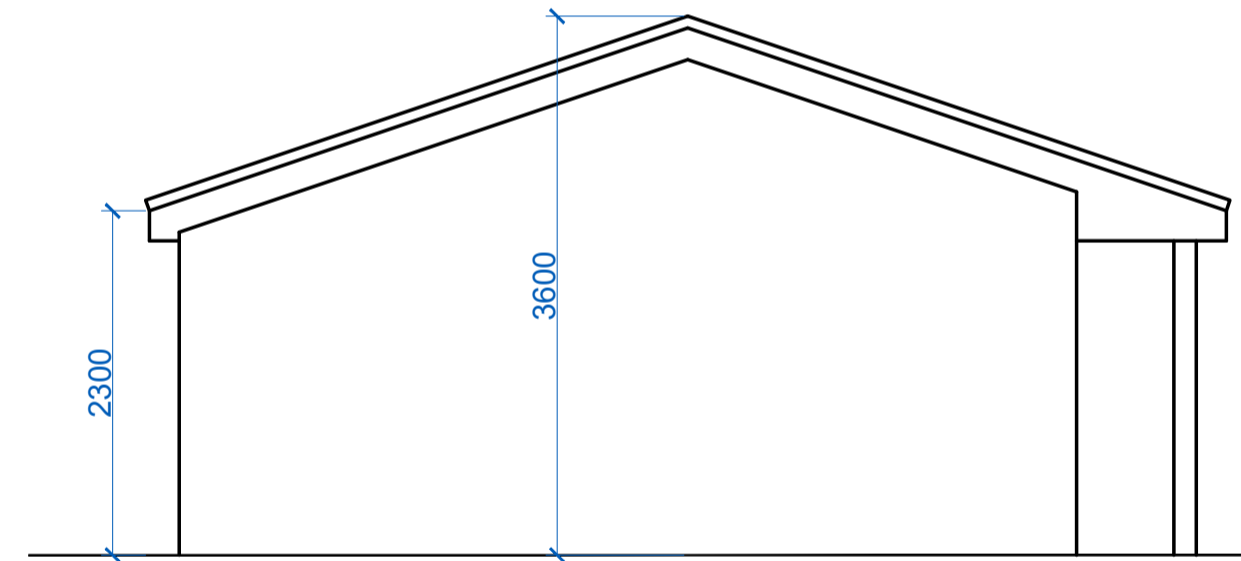

PROPOSED SIDE ELEVATION  
SCALE 1:50

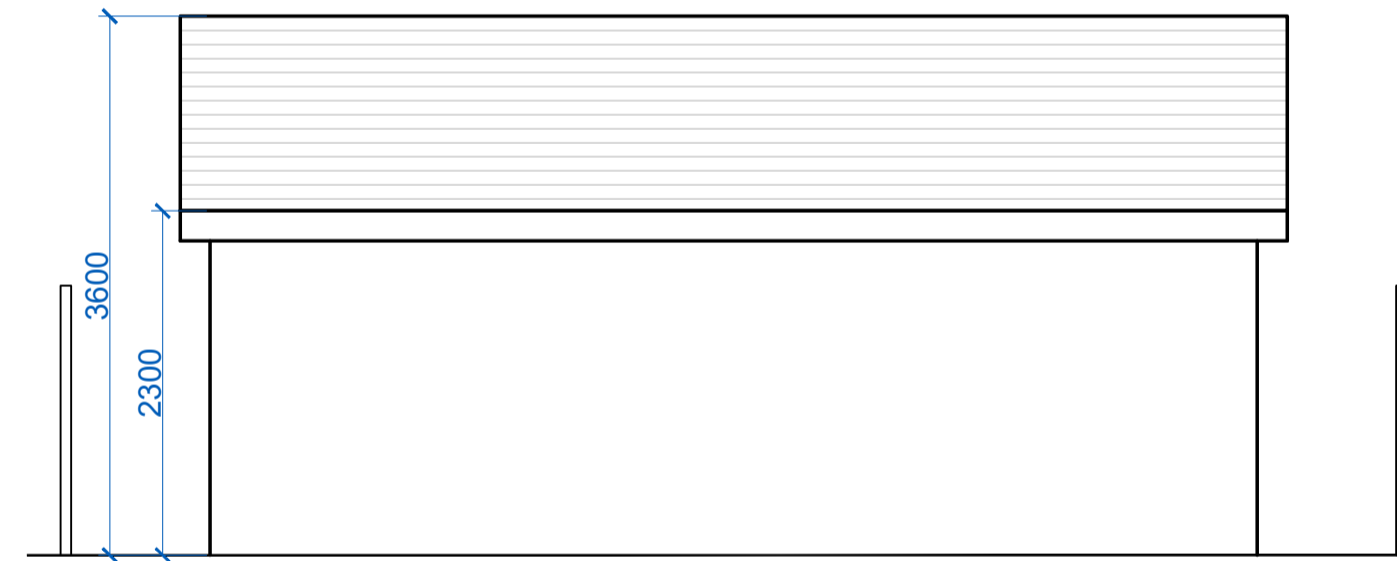


PROPOSED REAR ELEVATION  
SCALE 1:50

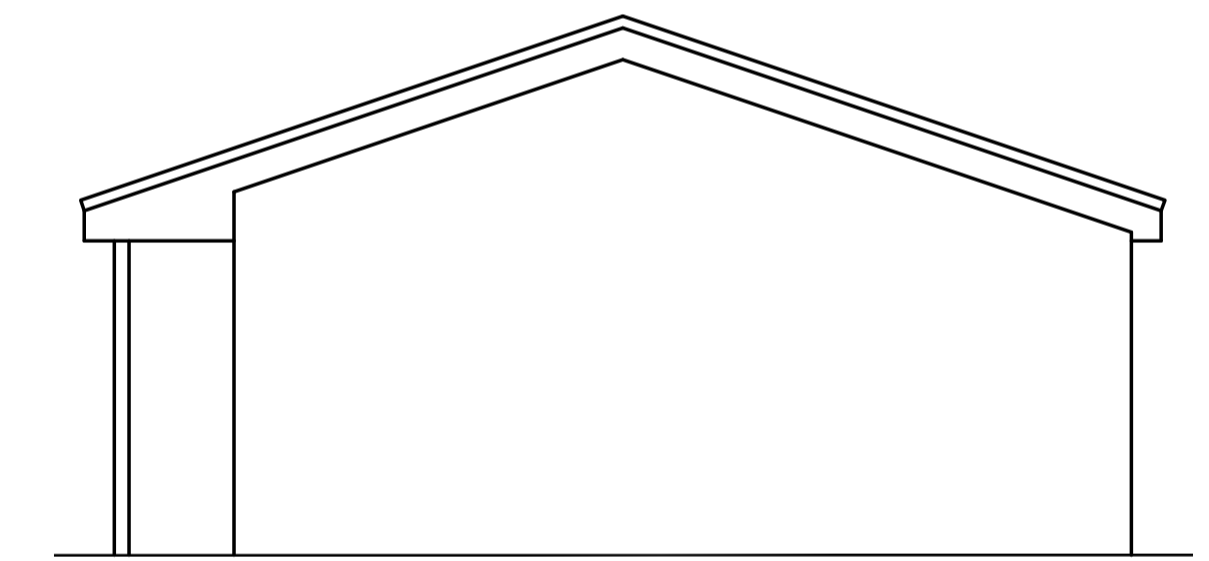


PROPOSED SIDE ELEVATION  
SCALE 1:50

REVISIONS:

 

**PROPOSED MATERIALS**  
 EXTERNAL WALLS : PAINTED RENDER  
 ROOF: BROWN COCRETE TO MATCH MAIN HOUSE  
 WINDOWS: WHITE UPVC AS IN MAIN DWELLING  
 DOOR: WHITE COATED ALUMINIUM

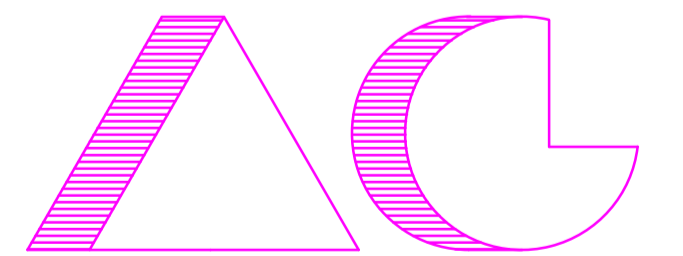

ARCHITECTS AND CHARTERED SURVEYORS

**PROJECT:**  
 40 BROOMFIELD RISE  
 ABBOTS LANGLEY  
 HERTS  
 WD5 0HN  
**TITLE:**  
 EXISTING AND PROPOSED ELEVATIONS

**SCALE:** 1:50 @A1  
**DATE:** REVISED 16.11.23

3636 PL102