


PROPOSED GROUND FLOOR PLAN
Scale 1:50



BLOCK PLAN
Scale 1:500

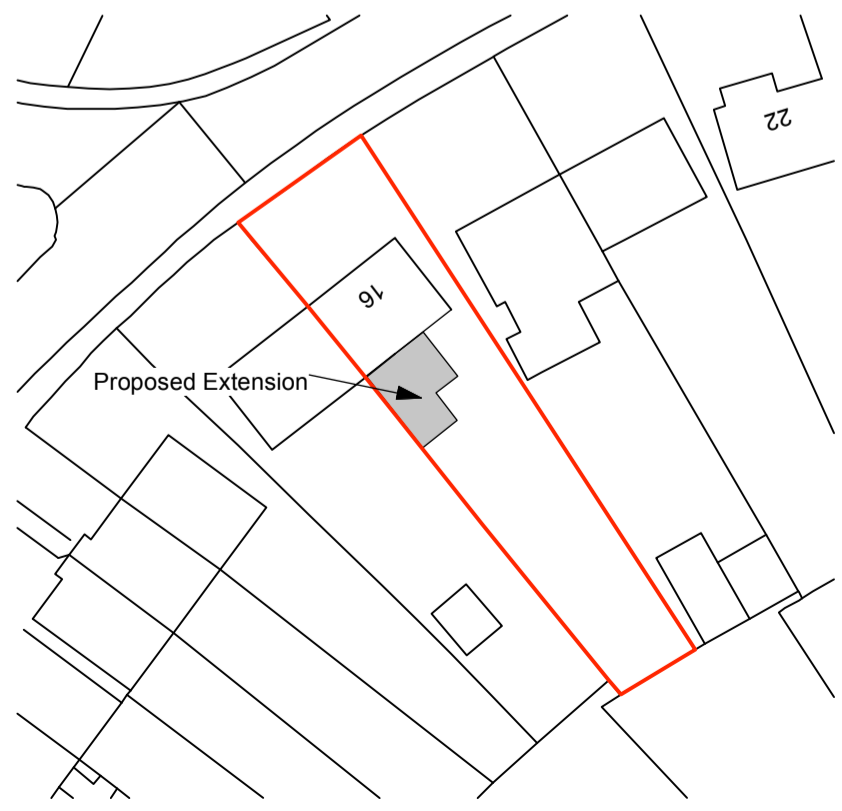

E: Lee@Spectordesign.co.uk
M: 07881923447 **T:** 01902 404910

Rev	Date	Comments	Rev	Ch

Project Address
16 ST GILES CRESCENT, WOLVERHAMPTON, WV1 2JT

Drawing Title
PROPOSED PLAN

Client Name/Organisation
WOLVERHAMPTON HOMES

Scales
1:50 @ A3

Drawing Number
814/94 - SK03

Original Paper Size
A3 Landscape