
 


Site plan for 60 Fyfields, Pitsea

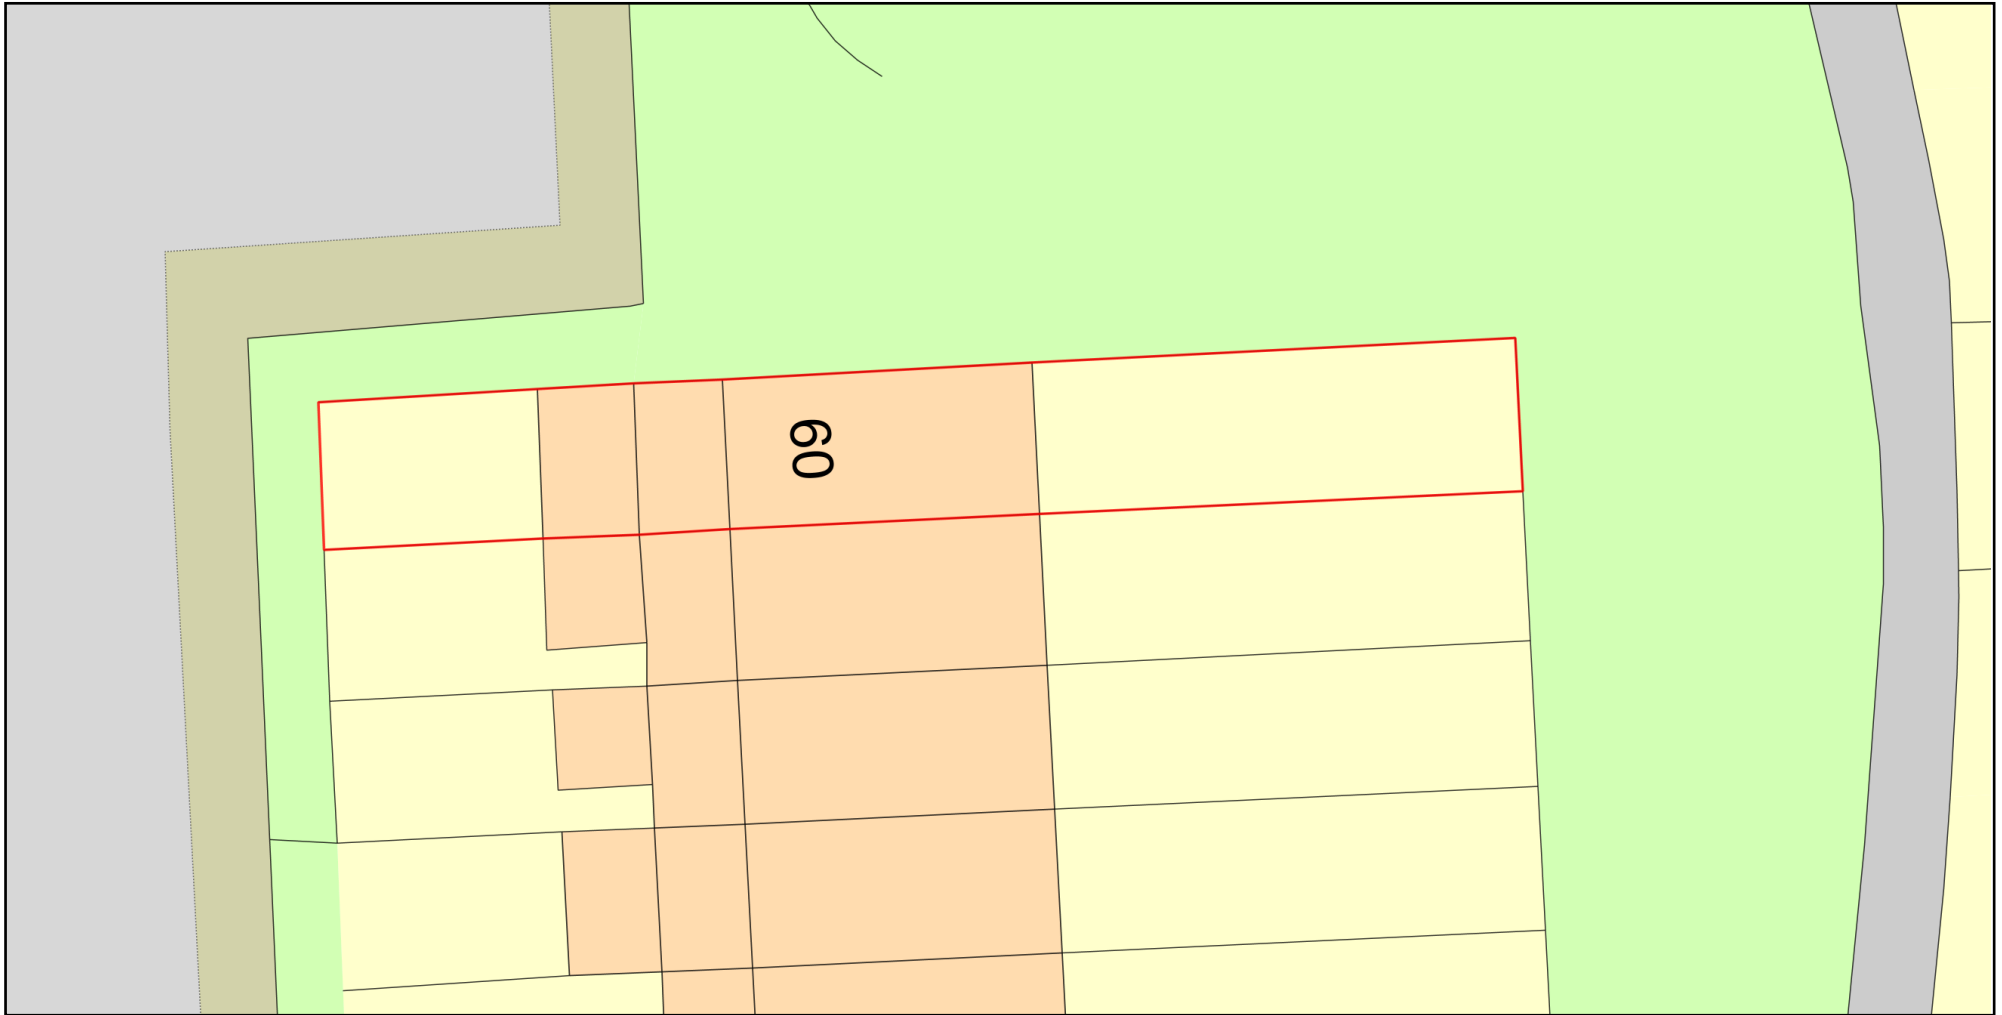

Plan Produced for: Mark Onafeko

Date Produced: 29 Oct 2023

Plan Reference Number: TQRQM23302235431051

Scale: 1:200 @ A4